


REV. NO.	DESCRIPTION	REVISIONS	DATE

INSTALL E1-SP
(EXIT 12A-B)
TO EXISTING SIGN
N:241064.97
E:2449607.81

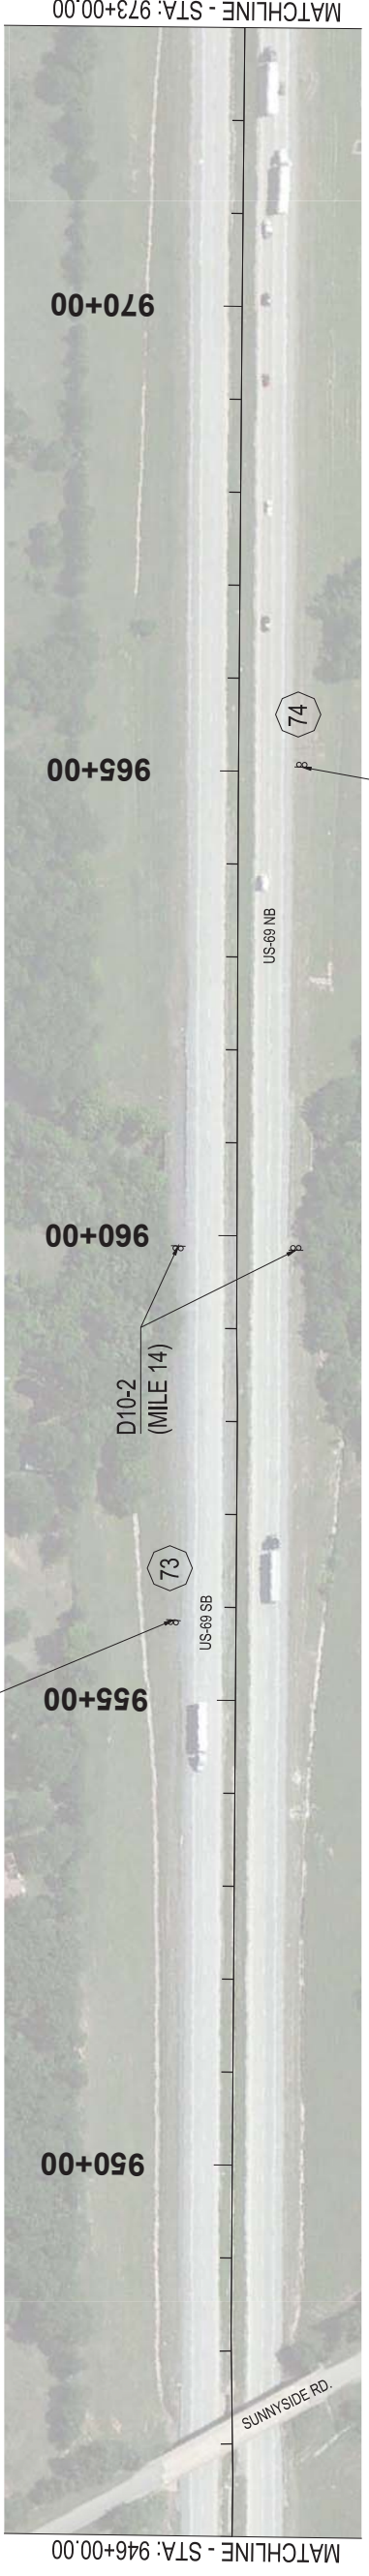

MATCHLINE - STA: 946+00.00


MATCHLINE - STA: 973+00.00

EXIT 14
W Main St
EXIT 1 MILE

SP-36
N:241815.13
E:2450154.46

4
Calera
11
Colbert
93
Dallas

SP-37
N:243196.75
E:2450734.36

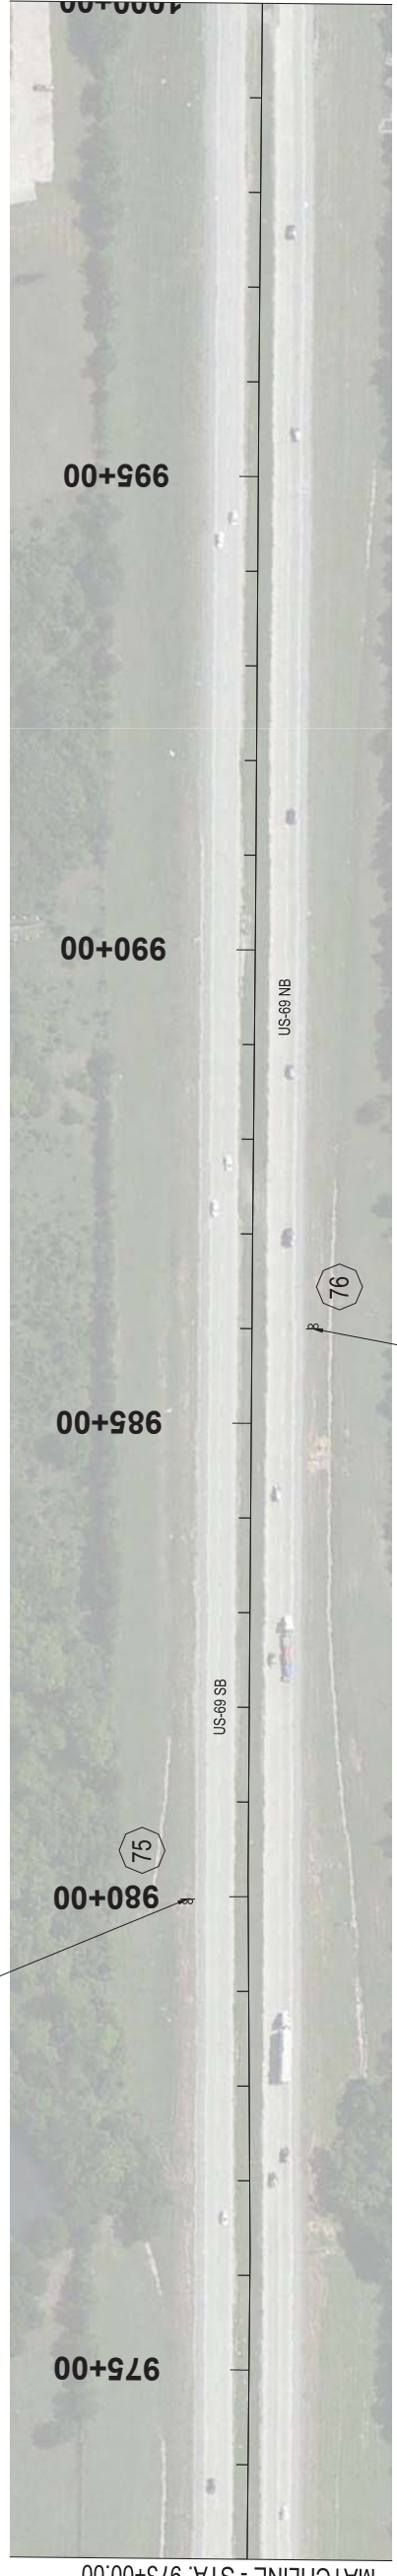

MATCHLINE - STA: 973+00.00

MATCHLINE - STA: 1000+00.00

EXIT 14
W Main St
EXIT 1/2 MILE

SP-38
N:243669.34
E:2451130.56

1000 WEST WILSHIRE BLVD.
SUITE 403-E
OKLAHOMA CITY, OK 73116
PHONE: (405) 384-5127

LEE ENGINEERING

US - 69
DIVISION 2
BRYAN COUNTY

SIGNING PLAN
STA: 946+00 TO STA: 1000+00
State Job No. 33252(04) Sheet No. 25 OF 123