

FED. ROAD DIST. NO.	STATE	PROJECT NO.	FISCAL YEAR	SHEET NO.	TOTAL SHEETS
3	OKLA.	HSIPG-215F(027)TR	2017	1	9
DESCRIPTION		REVISIONS	DATE		
△ REV. PROJECT INFO, SHEET NUMBERS & LOCATION LETTERS			09-14-17		

STATE OF OKLAHOMA
DEPARTMENT OF TRANSPORTATION


PLAN OF PROPOSED
STATE HIGHWAY
PROJECT NO. HSIPG-215F(027)TR
SAFETY IMPROVEMENT

△ US-75, SH-19, SH-18, SH-66, SH-74, SH-76, US-270, SH-99 & US-177

△ **COAL, GARVIN, LINCOLN,
MCCLAIN, POTTAWATOMIE
& SEMINOLE COUNTIES**

△ CONTROL SECTION NO. : 75-15-02, 19-25-10, 18-41-16, 66-41-08, 74-44-32, 74-44-34, 76-44-44, 270-63-12, 99-63-36, 18-63-26, 177-63-20, 270-67-12

STATE JOB NO. 33294(04)

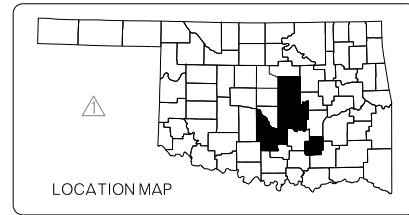

INDEX OF SHEETS

SHEET NUMBER	SHEET DESCRIPTION
0001	TITLE SHEET
AT01	SUMMARY OF PAY QUANTITIES & NOTES
T001	PROJECT LOCATION COAL COUNTY
T002	PROJECT LOCATION GARVIN COUNTY
T003	PROJECT LOCATION LINCOLN COUNTY
T004	PROJECT LOCATION MCCLAIN COUNTY
△ T005	PROJECT LOCATION POTTAWATOMIE COUNTY
△ T006	PROJECT LOCATION SEMINOLE COUNTY
△ T007	TRAFFIC CONTROL DETAIL

STANDARDS TO BE INCLUDED


TRAFFIC

PM3-1-02	TCS7-1-02
RS2-2-00	TCS8-1-00
TCS1-1-01	TCS9-1-01
TCS2-1-00	TCS11-1-01
TCS3-1-01	TCS14-1-00
TCS4-1-01	TCS19-1-01
TCS5-1-00	TCS20-1-00
TCS6-1-02	

OKLAHOMA DEPARTMENT OF TRANSPORTATION
 ENGINEER MANAGER: TAREK A. MAAROUF CHECKED BY: TAREK A. MAAROUF PROJECT ENGINEER: K. DEDERING
 ENGINEER INTERN: G. FADEL SQUAD SUPERVISOR: B. ABRAHAM SQUAD MEMBERS: J. FOX, A. POLACH, I. SHIELDS, C. DIVIS

CONVENTIONAL SYMBOLS

	PROPOSED ROAD
	RAILROADS
	RANGE & TOWNSHIP
	SECTION LINES
	QUARTER SECTION LINES
	FENCES
	GROUND LINE
	EXISTING ROADS
	BASE LINE
	GRADE LINES
	TELEPHONE & TELEGRAPH
	POWER LINES
	BUILDINGS
	OILWELL
	DRAINAGE STRUCTURES - IN PLACE
	DRAINAGE STRUCTURES - NEW
	RIGHT-OF-WAY LINES - EXISTING
	RIGHT-OF-WAY LINES - NEW
	CONTROLLED ACCESS
	RIGHT-OF-WAY FENCE

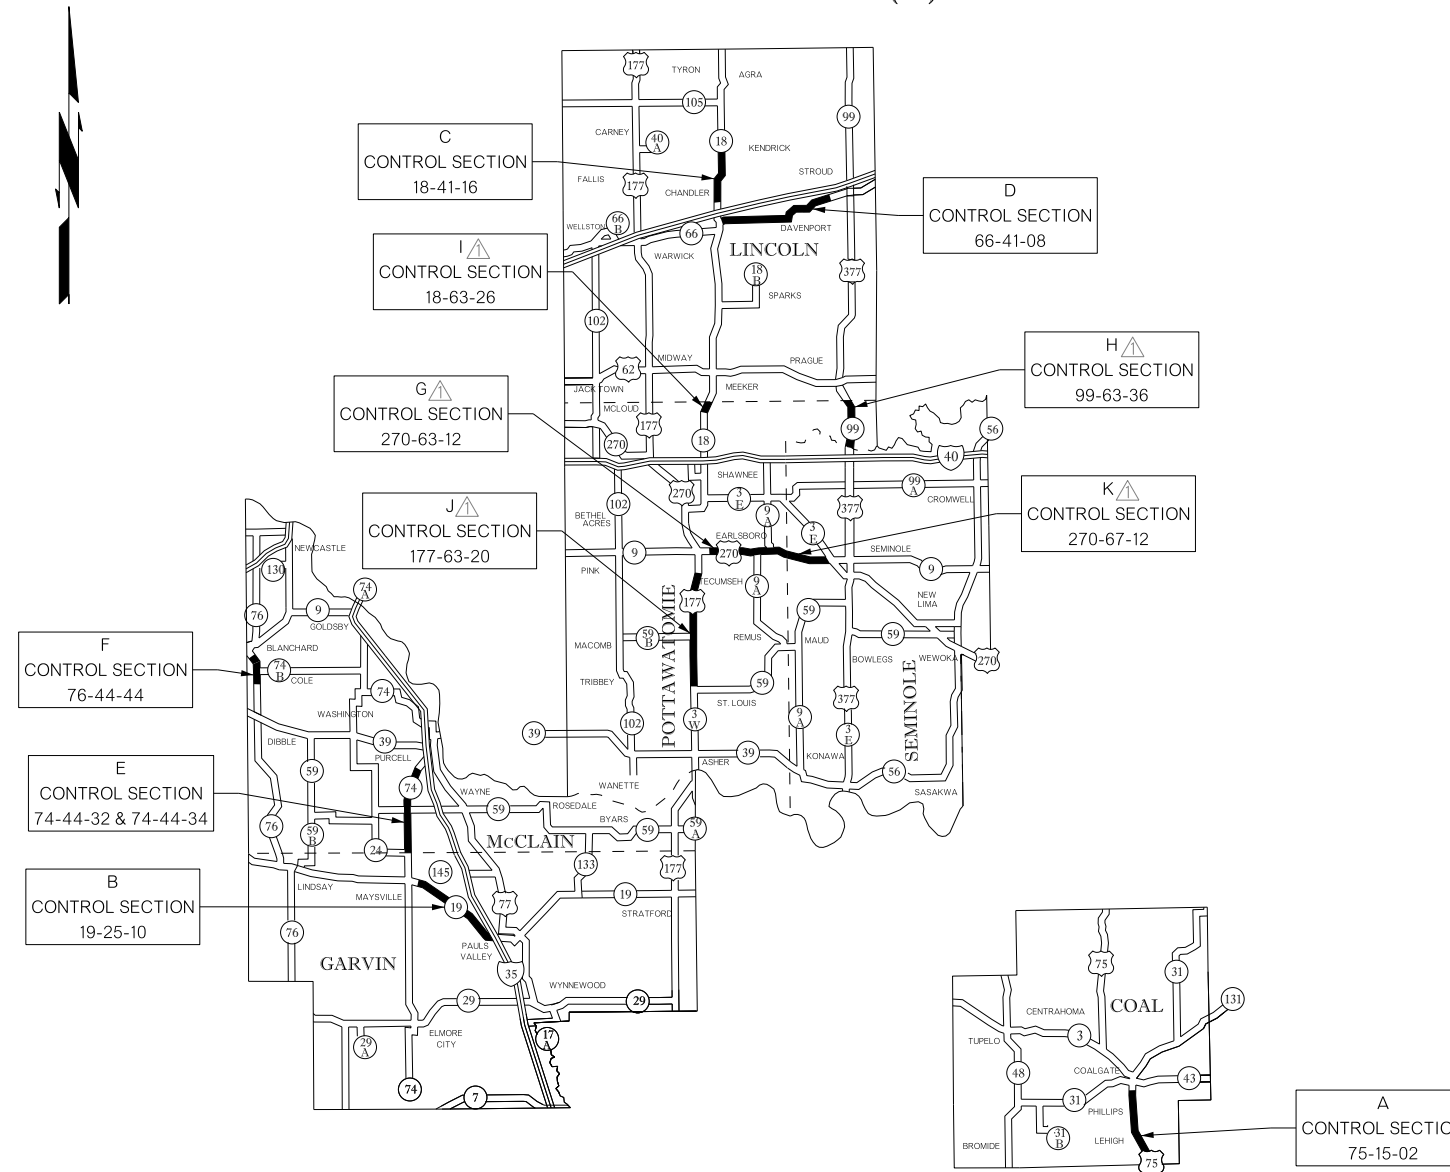

2009 OKLAHOMA STANDARD SPECIFICATIONS FOR HIGHWAY CONSTRUCTION GOVERN, APPROVED BY THE U.S. DEPARTMENT OF TRANSPORTATION, FEDERAL HIGHWAY ADMINISTRATION, JANUARY 4, 2010.

PREPARED BY:
OKLAHOMA DEPARTMENT OF TRANSPORTATION
TRAFFIC ENGINEERING DIVISION

DATE 09-14-17

OKLA. REG. NO. 25181

OKLAHOMA DEPARTMENT OF TRANSPORTATION

DATE APPROVED _____

BY _____

CHIEF ENGINEER

DEPARTMENT OF TRANSPORTATION
FEDERAL HIGHWAY ADMINISTRATION

DATE APPROVED _____

BY _____

DIVISION ADMINISTRATOR

SWO _____ PROJECT NO. HSIPG-215F(027)TR
COUNTY MULTI-COUNTIES HIGHWAY MULTI-HIGHWAY SHEET NO. 0001