
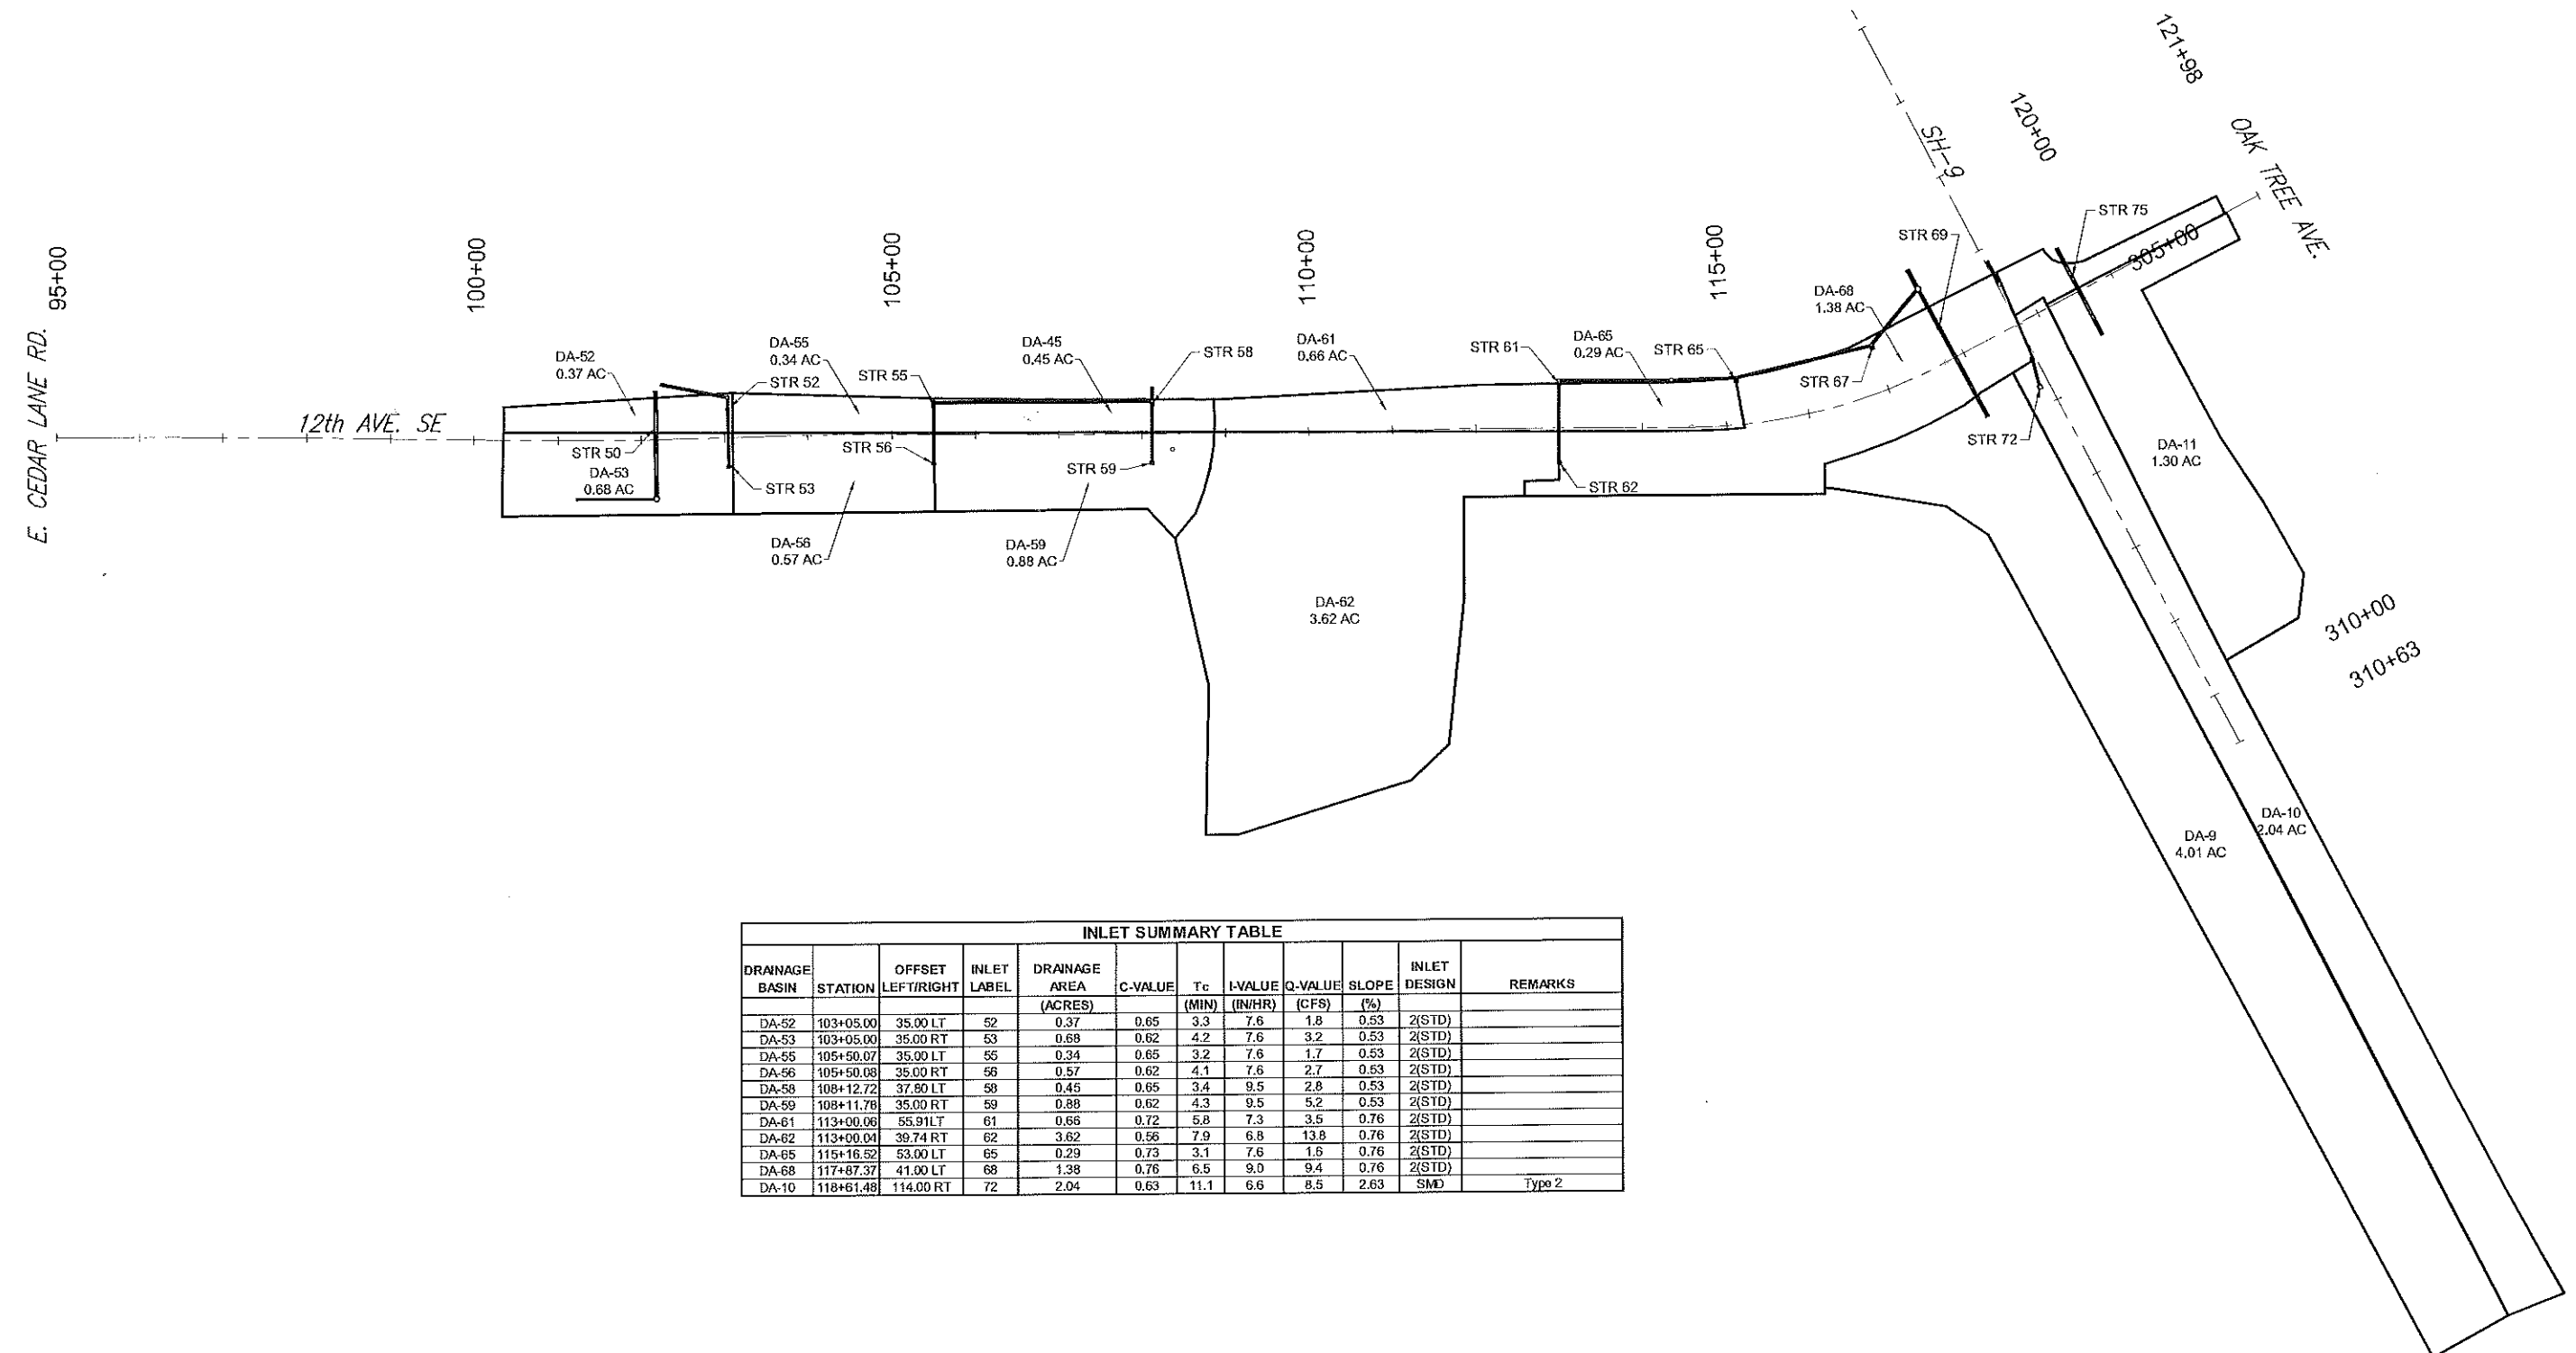


OKLAHOMA DEPARTMENT OF TRANSPORTATION					
FED. ROAD DIST. NO.	STATE	STATE JOB NO.	FISCAL YEAR	SHEET NO.	TOTAL SHEETS
	OKLA	29289(04)		13	
DESCRIPTION	REVISIONS		DATE		

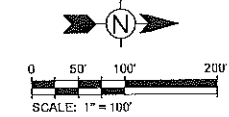

INLET SUMMARY TABLE											
DRAINAGE BASIN	STATION	OFFSET LEFT/RIGHT	INLET LABEL	DRAINAGE AREA (ACRES)	C-VALUE	Tc (MIN)	I-VALUE (IN/HR)	Q-VALUE (CFS)	SLOPE (%)	INLET DESIGN	REMARKS
DA-52	103+05.00	35.00 LT	52	0.37	0.65	3.3	7.6	1.8	0.53	2(STD)	
DA-53	103+05.00	35.00 RT	53	0.68	0.62	4.2	7.6	3.2	0.53	2(STD)	
DA-55	105+50.07	35.00 LT	55	0.34	0.65	3.2	7.6	1.7	0.53	2(STD)	
DA-56	105+50.08	35.00 RT	56	0.57	0.62	4.1	7.6	2.7	0.53	2(STD)	
DA-58	108+12.72	37.90 LT	58	0.45	0.65	3.4	9.5	2.8	0.53	2(STD)	
DA-59	108+11.76	35.00 RT	59	0.88	0.62	4.3	9.5	5.2	0.53	2(STD)	
DA-61	113+00.06	55.91 LT	61	0.66	0.72	5.8	7.3	3.5	0.76	2(STD)	
DA-62	113+00.04	39.74 RT	62	3.62	0.56	7.9	6.8	13.8	0.76	2(STD)	
DA-65	115+16.52	53.00 LT	65	0.29	0.73	3.1	7.6	1.6	0.76	2(STD)	
DA-68	117+87.37	41.00 LT	68	1.38	0.76	6.5	9.0	9.4	0.76	2(STD)	
DA-10	118+61.48	114.00 RT	72	2.04	0.63	11.1	6.6	8.5	2.63	SMD	Type 2

2/16/2017 5:50:18 PM - P:\0861\21\31-0861\21-13001\CAD\SHHEETFILES\IC200-PROPOSED DRAIN MAP.DWG -KC, S\MESH

DESIGN	SKC	OKLAHOMA DEPARTMENT OF TRANSPORTATION
DRAWN	TI	
CHECKED	SKC	
APPROVED	MNR	
SQUAD	TI	
		PROPOSED DRAINAGE MAP
		STATE JOB NO. 29289(04)
		SHEET NO. 13
		CLEVELAND COUNTY