


OKLAHOMA DEPARTMENT OF TRANSPORTATION					
FED. ROAD DIST. NO.	STATE	STATE JOB NO.	FISCAL YEAR	SHEET NO.	TOTAL SHEETS
	OKLA	29289(04)		14	
DESCRIPTION			REVISIONS	DATE	

NOTE:  
 MASS DIAGRAM AND BALANCE LINES SHOWN ARE FOR INFORMATIONAL AND ESTIMATING PURPOSES ONLY AND MAY BE ADJUSTED BY THE CONTRACTOR. ALL WORK SHALL BE DONE IN A MANNER APPROVED BY THE ENGINEER.

ANY EXCESS EXCAVATION QUANTITY SHALL BE USED TO REDUCE THE AMOUNT OF UNCLASSIFIED BORROW.

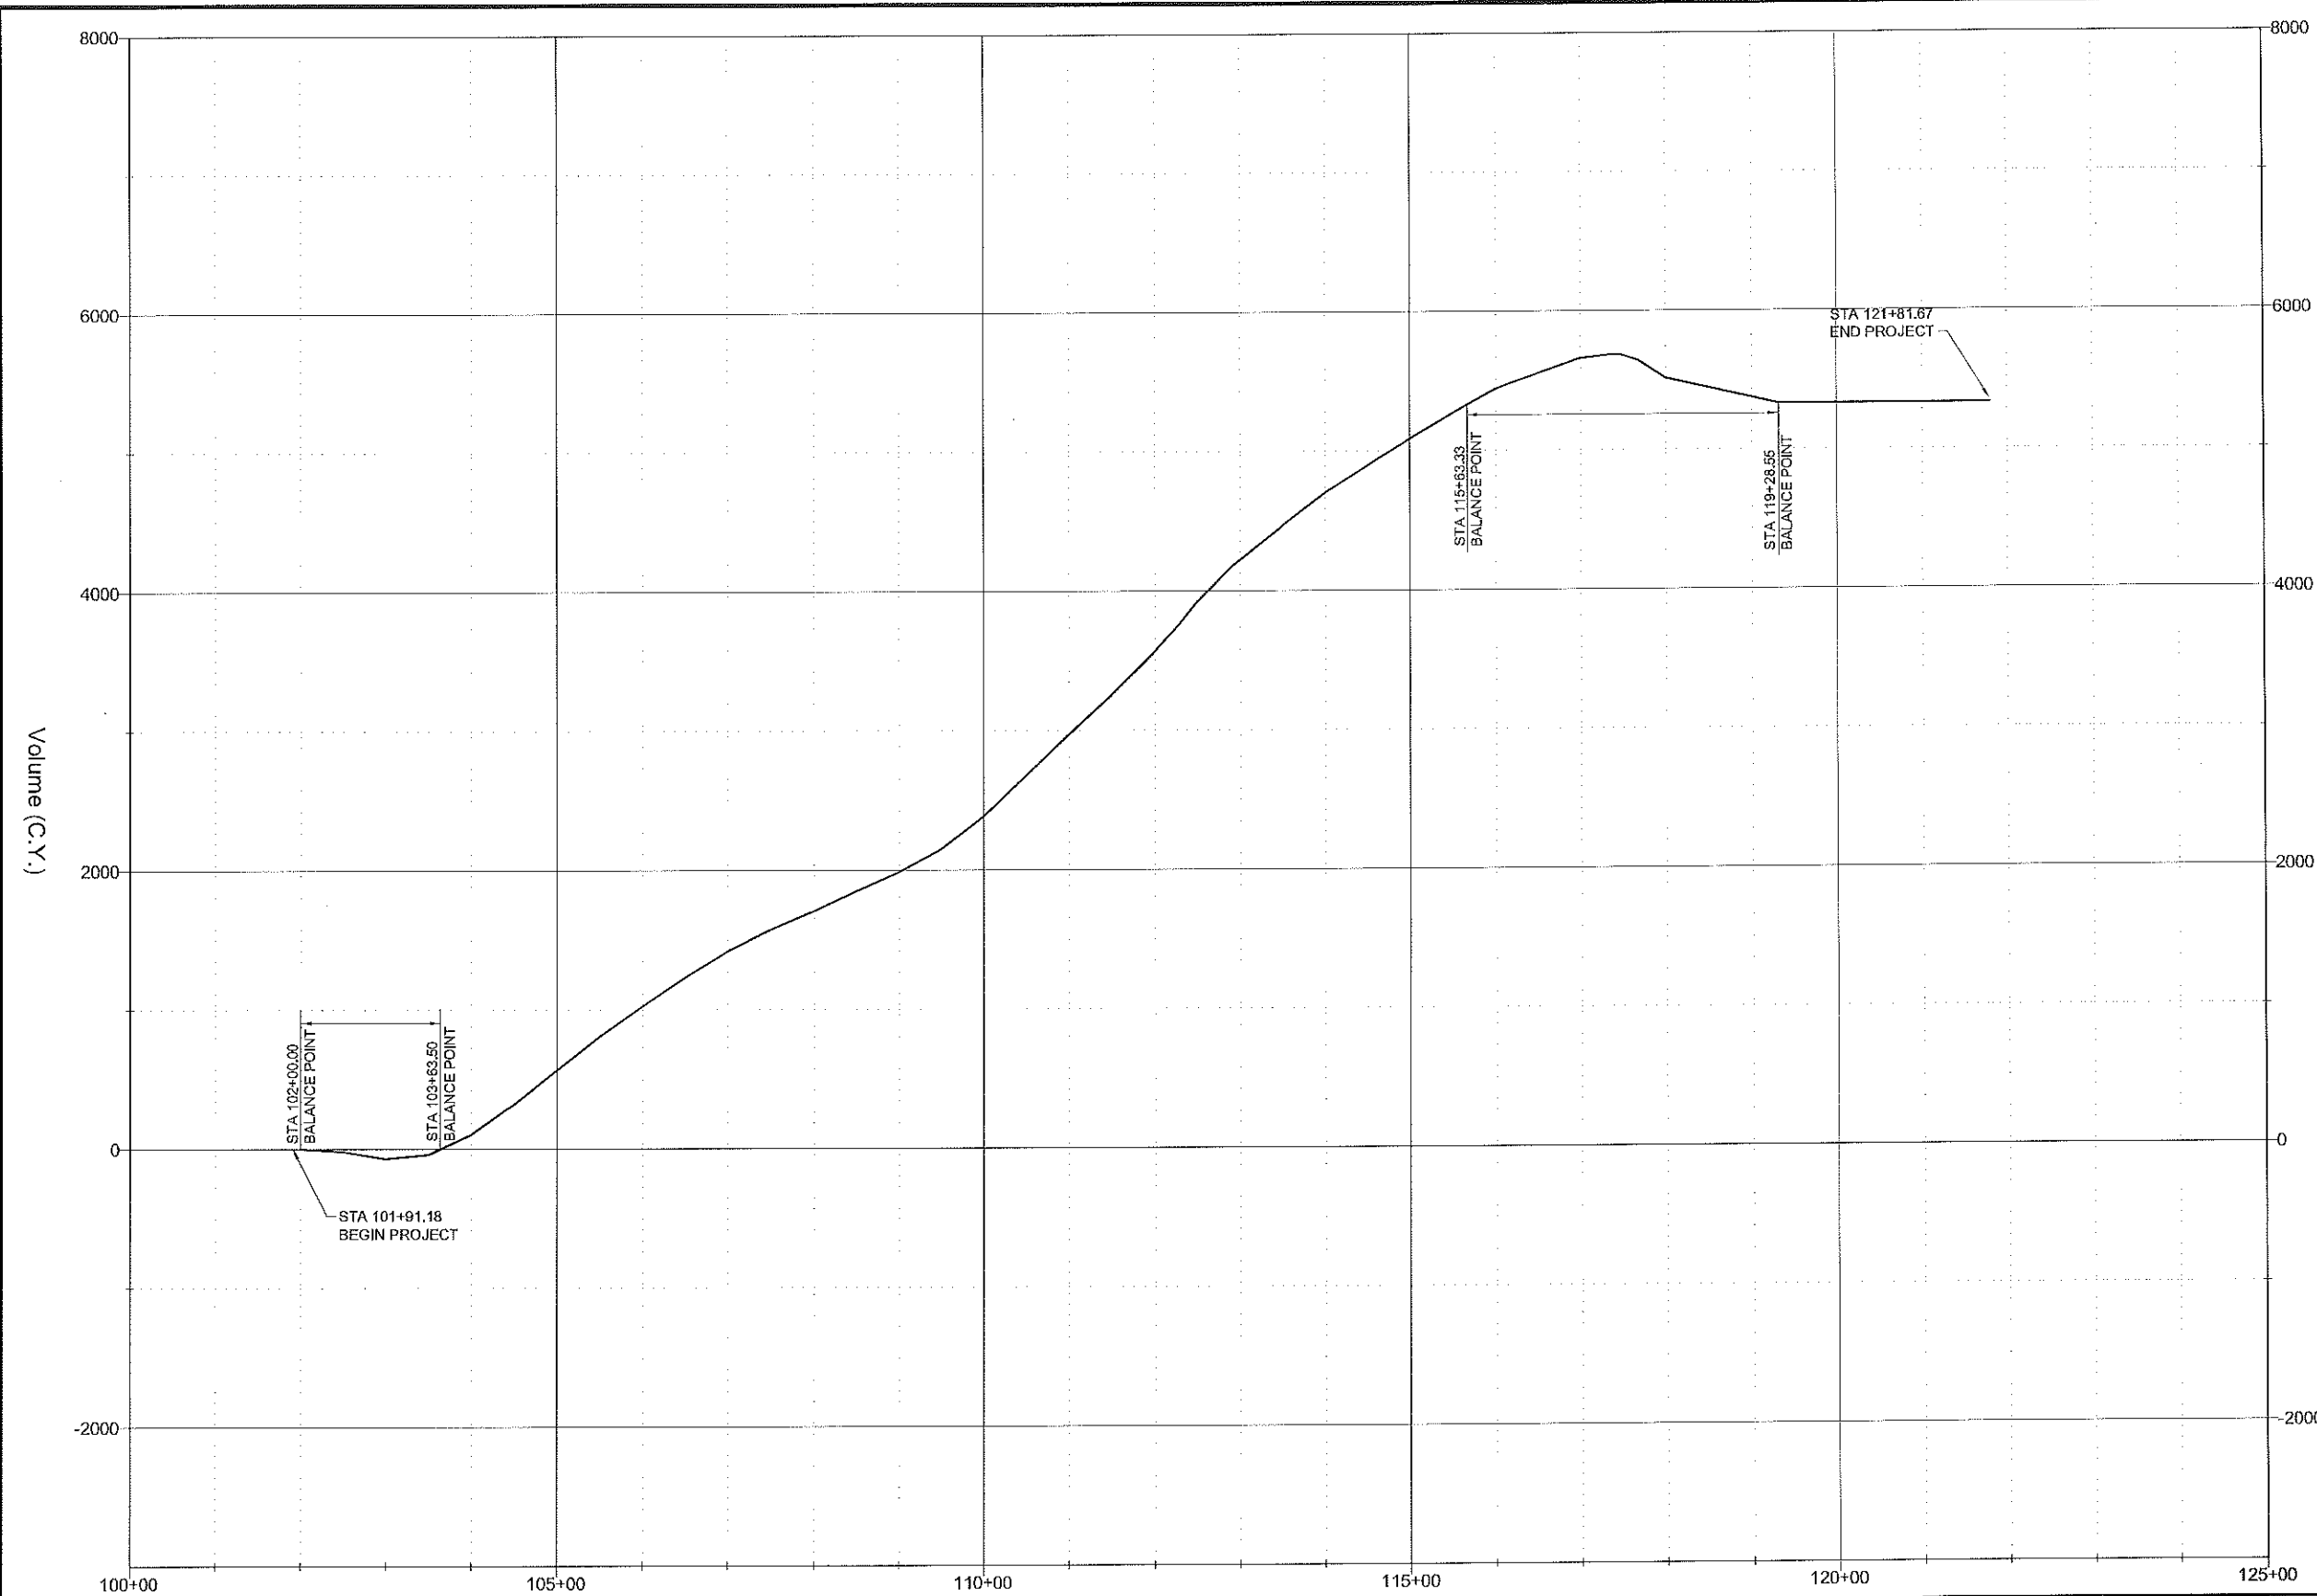

2/16/2017 4:38:17 PM - P:\0815\21\31-108152-10001\CAD\SHSHEETFILES\MASS DIAG.DWG - RODRIGUEZ,AMY

DESIGN	SKC	OKLAHOMA DEPARTMENT OF TRANSPORTATION
DRAWN	TT	
CHECKED	SKC	
APPROVED	MNR	
SQUAD	Tt	
		STATE JOB NO. 29289(04)
		SHEET NO. 14
		CLEVELAND COUNTY

**MASS DIAGRAM**