


SE/4 SEC. 8, T8N, R2W

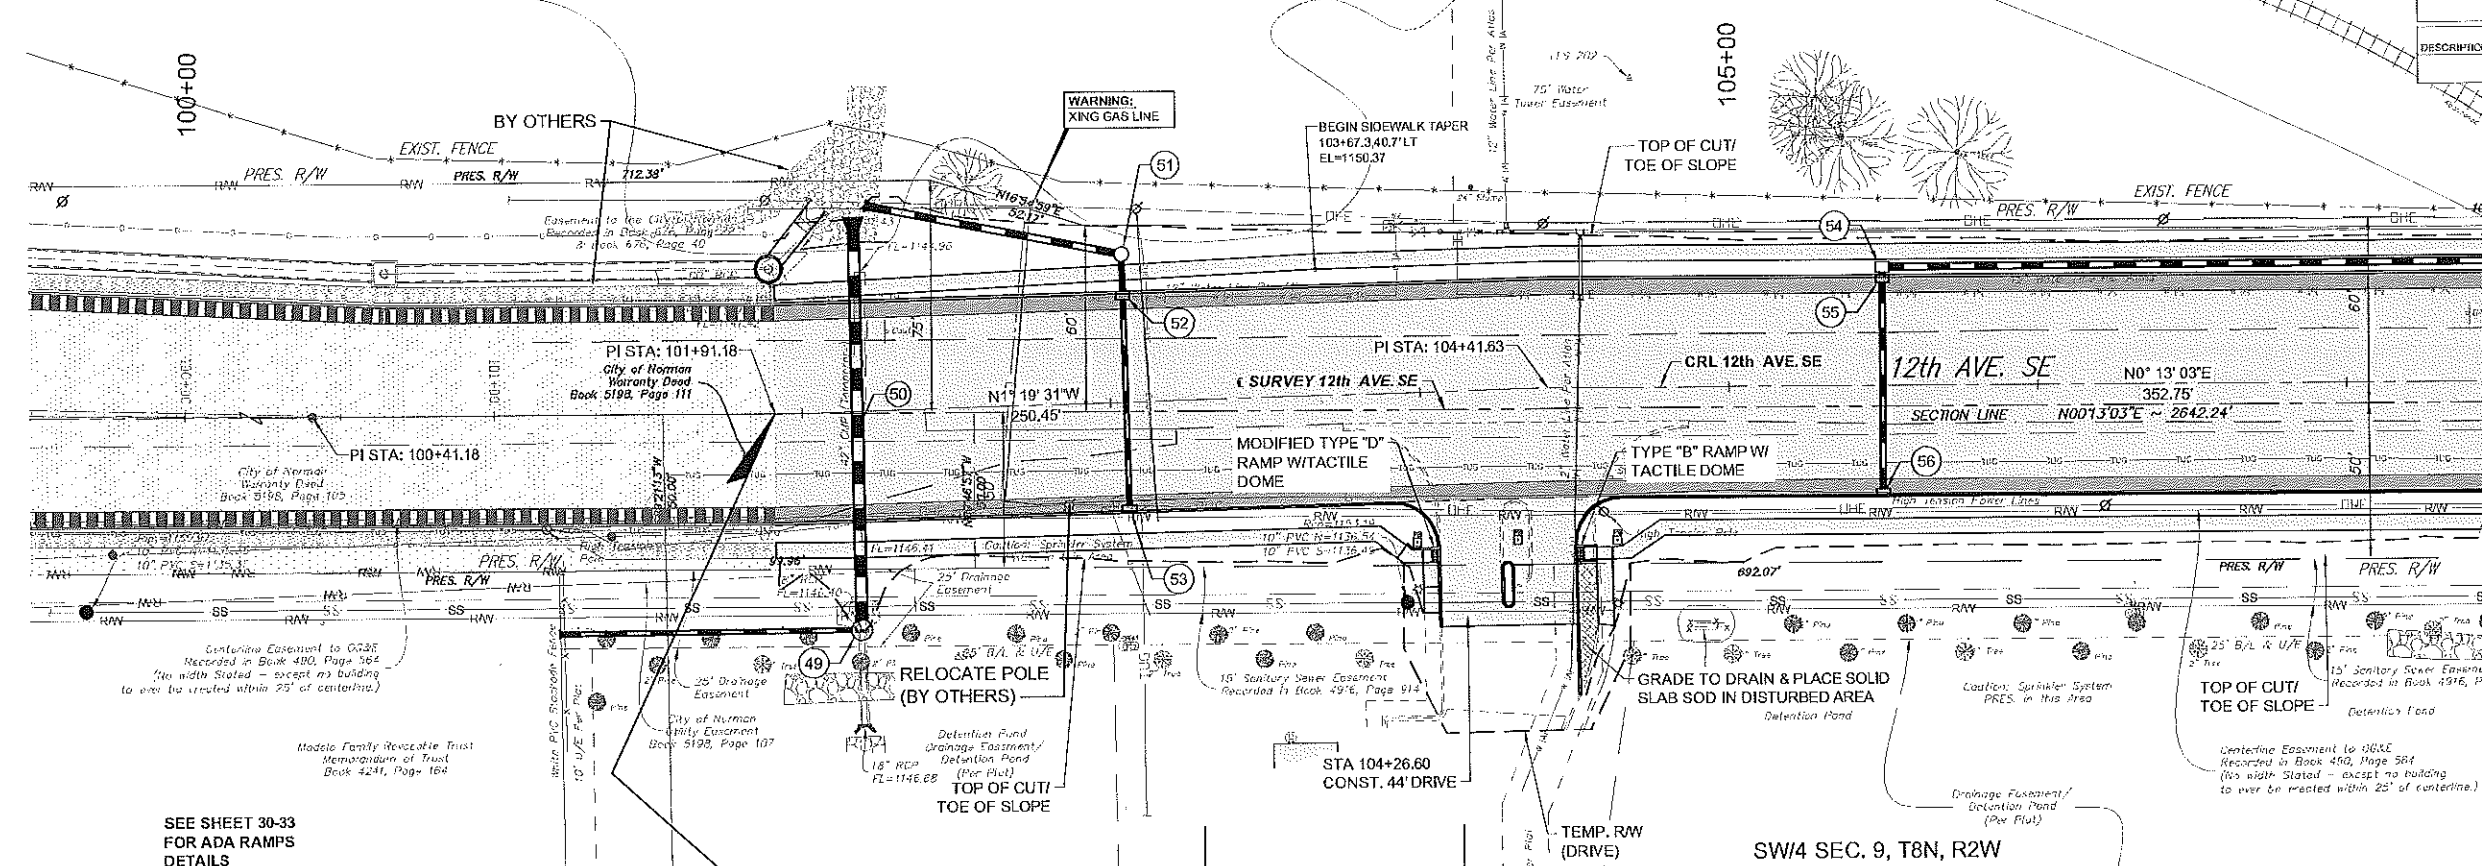

MATCHLINE STA 107+50


LEGEND

- CONCRETE
- ASPHALT
- BIKE LANE

0 15' 30' 60'

SCALE: 1" = 30'

SEE SHEET 30-33 FOR ADA RAMPS DETAILS

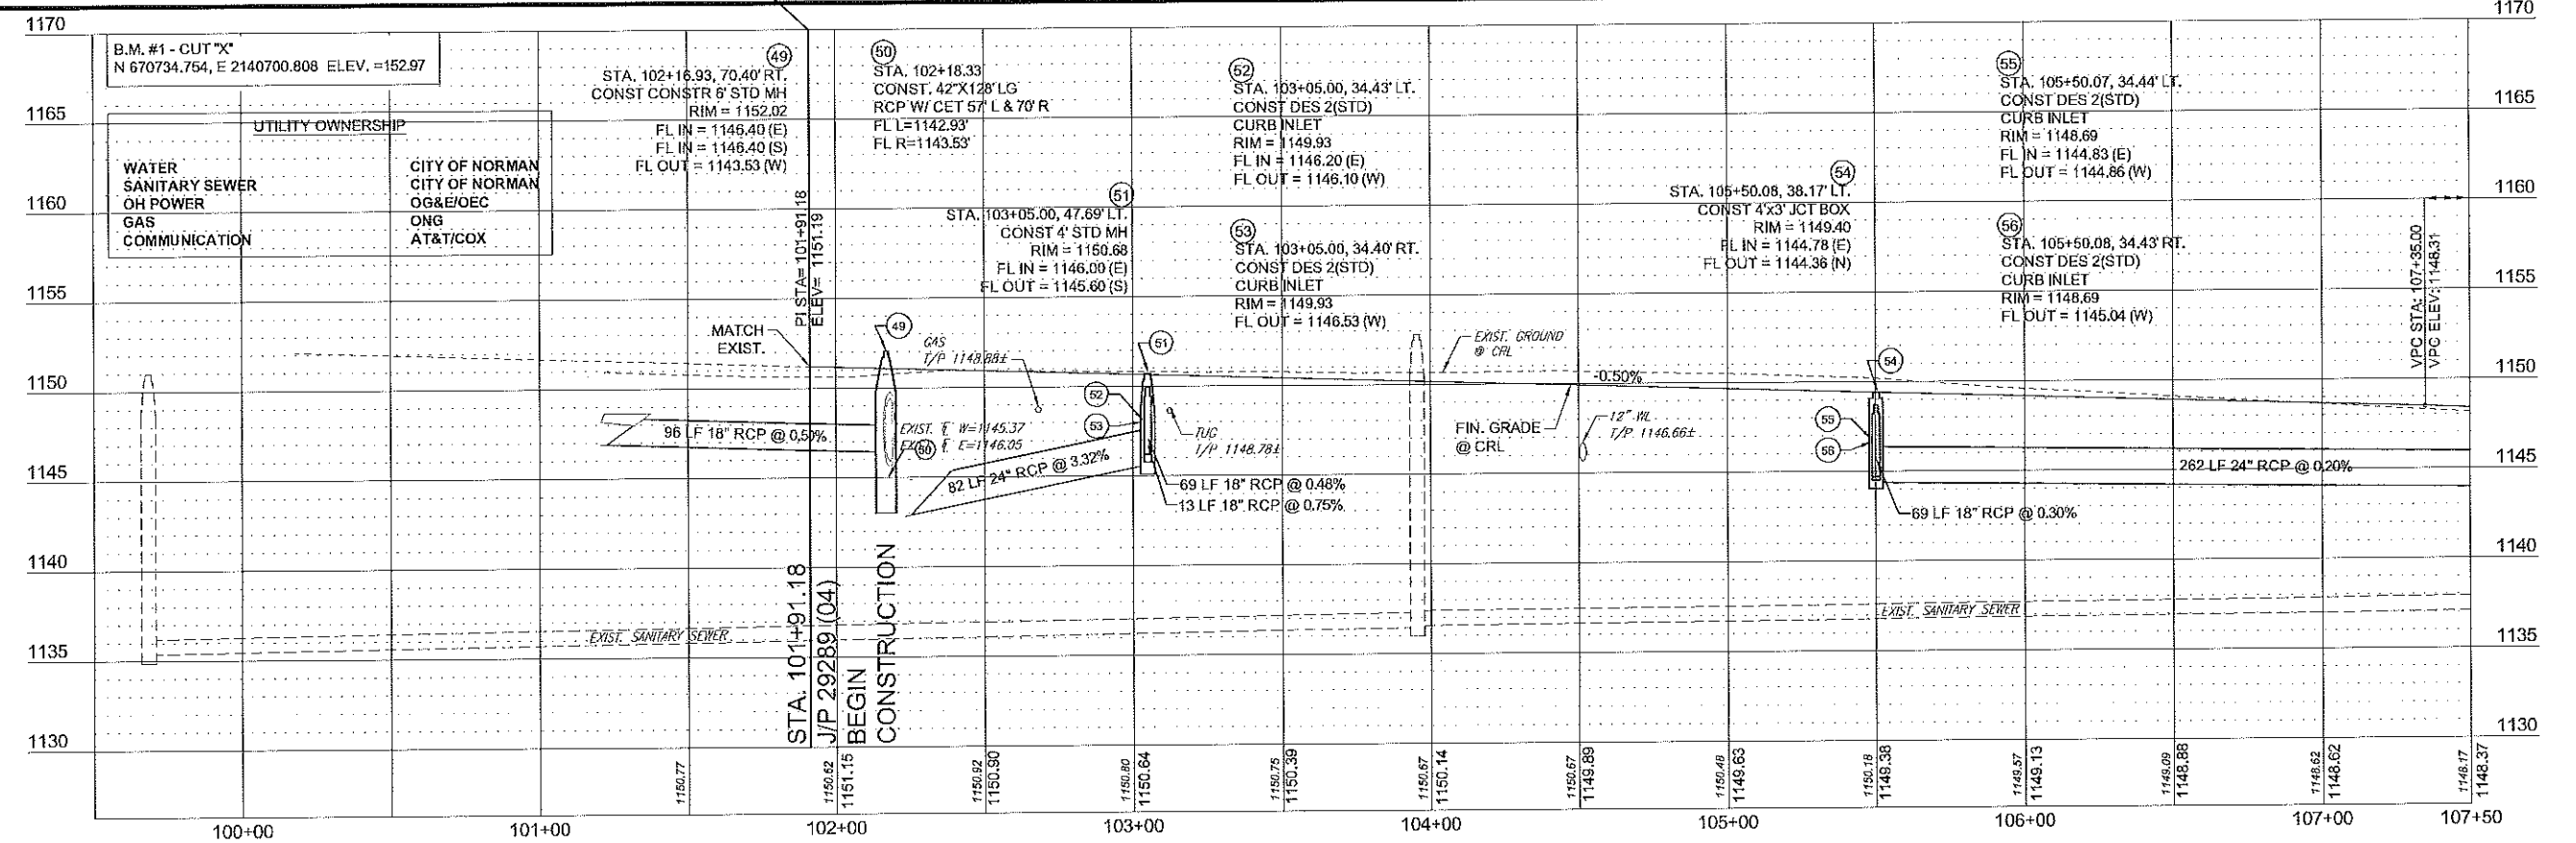

2/16/2017 6:48:38 PM - P:\08512013\08512013\001\CAD\SHEET FILES\PLAN\PROFILE 1.DWG - KC, SJAMESH