



SE/4 SEC. 8, T8N, R2W

OKLAHOMA DEPARTMENT OF TRANSPORTATION					
FED. ROAD DIST. NO.	STATE	STATE JOB NO.	FISCAL YEAR	SHEET NO.	TOTAL SHEETS
	OKLA	29289(04)		17	
DESCRIPTION		REVISIONS		DATE	

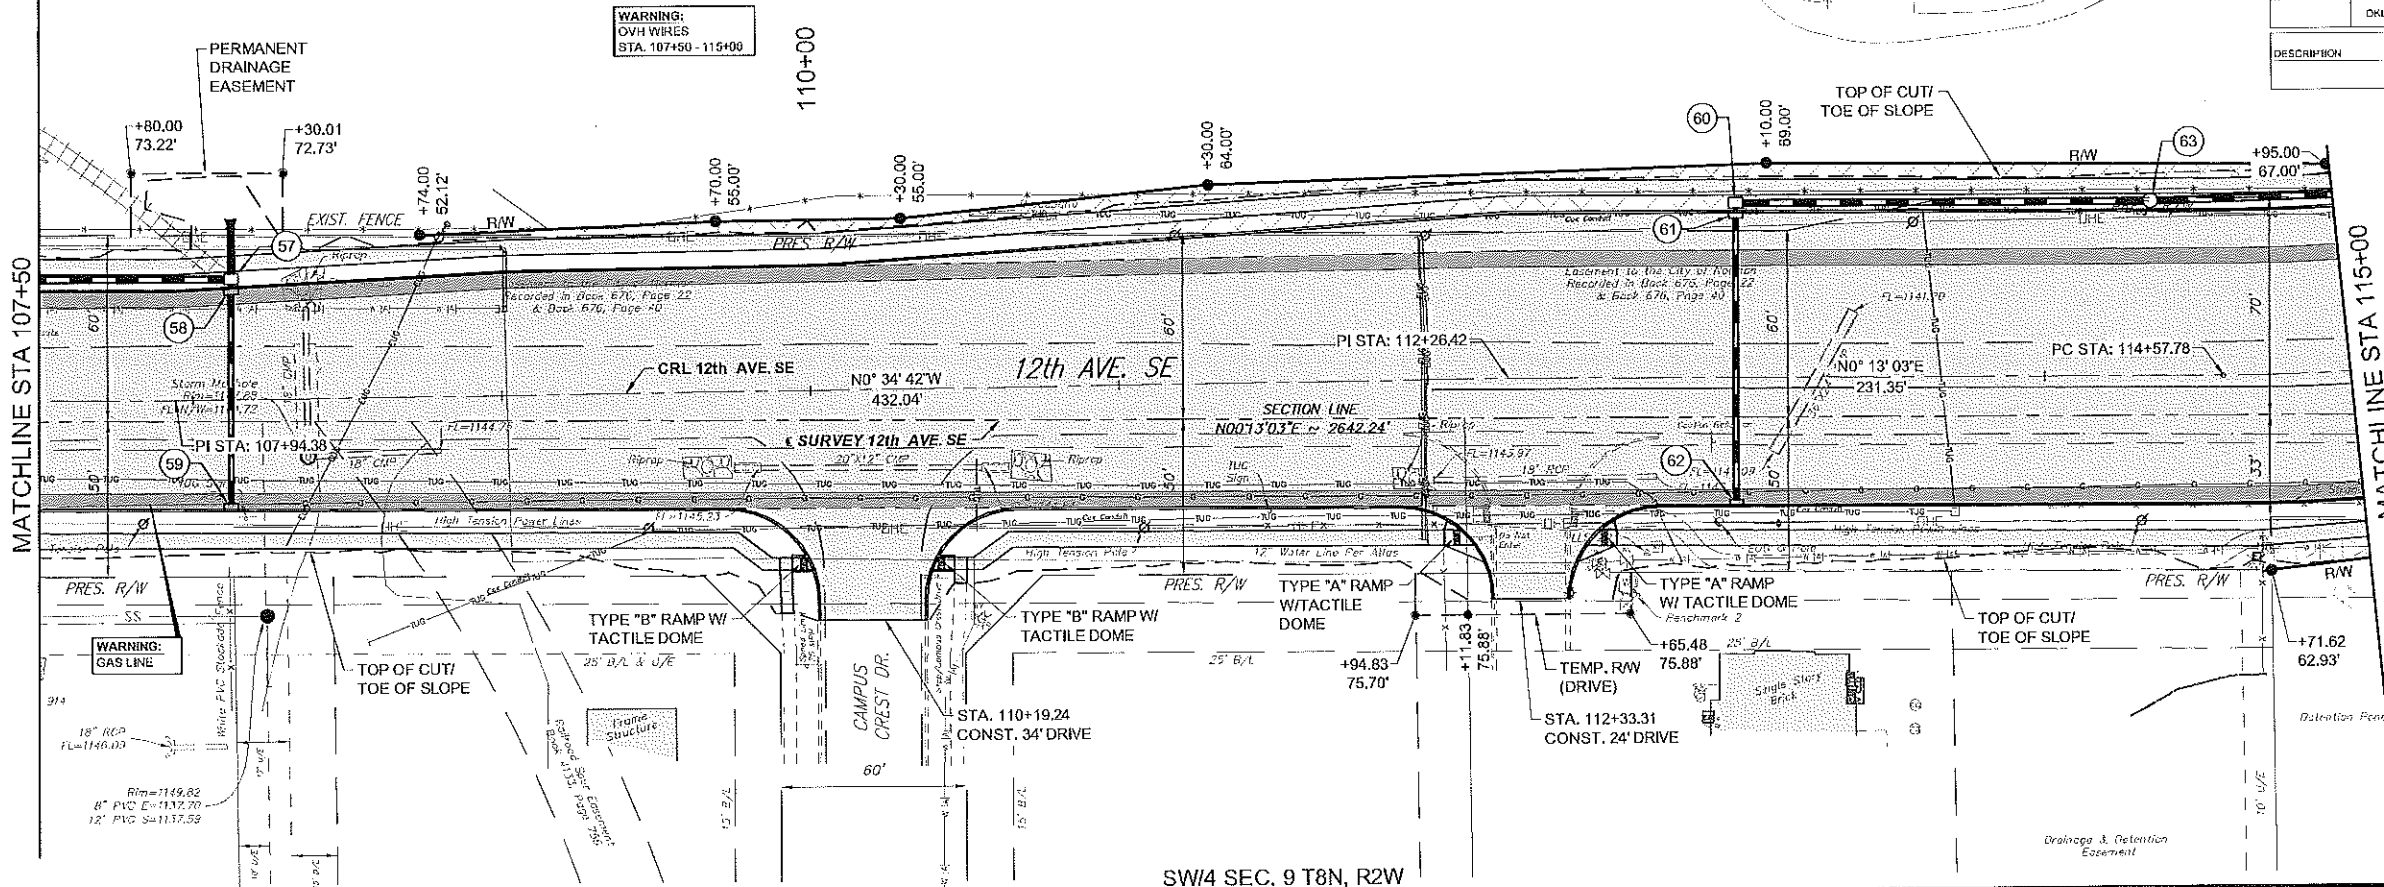

LEGEND

- CONCRETE
- ASPHALT
- BIKE LANE

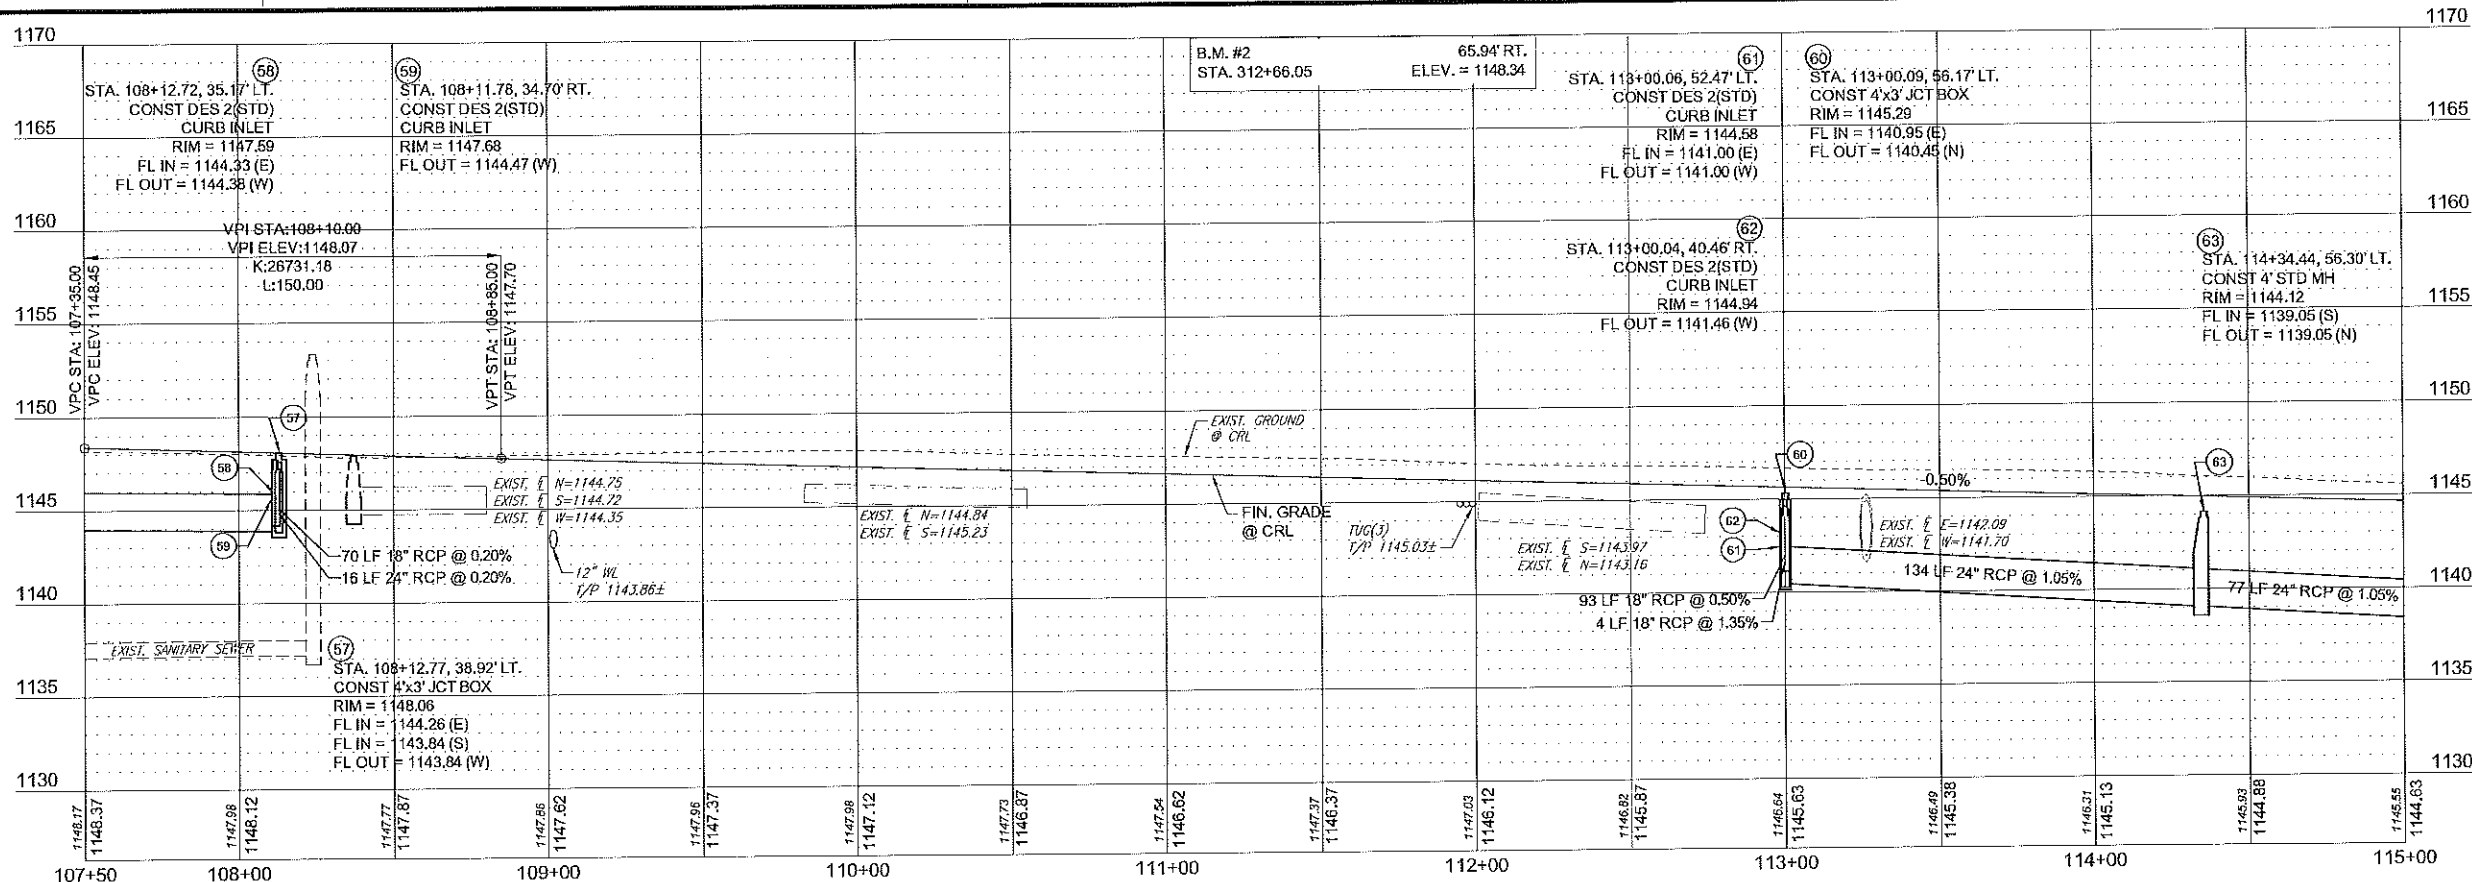

12th AVE. SE
STATE JOB NO. 29289(04) SHEET NO. 17

2/16/2017 4:50:43 PM - P:\986120131-08512-3300\CAD\SSHEETS\PLAN\PROFILE 2.DWG - RODRIGUEZ, AMY