


OKLAHOMA DEPARTMENT OF TRANSPORTATION					
FED. ROAD DIST. NO.	STATE	STATE JOB NO.	FISCAL YEAR	SHEET NO.	TOTAL SHEETS
	OKLA	29289(04)		18	
DESCRIPTION:		REVISIONS		DATE	

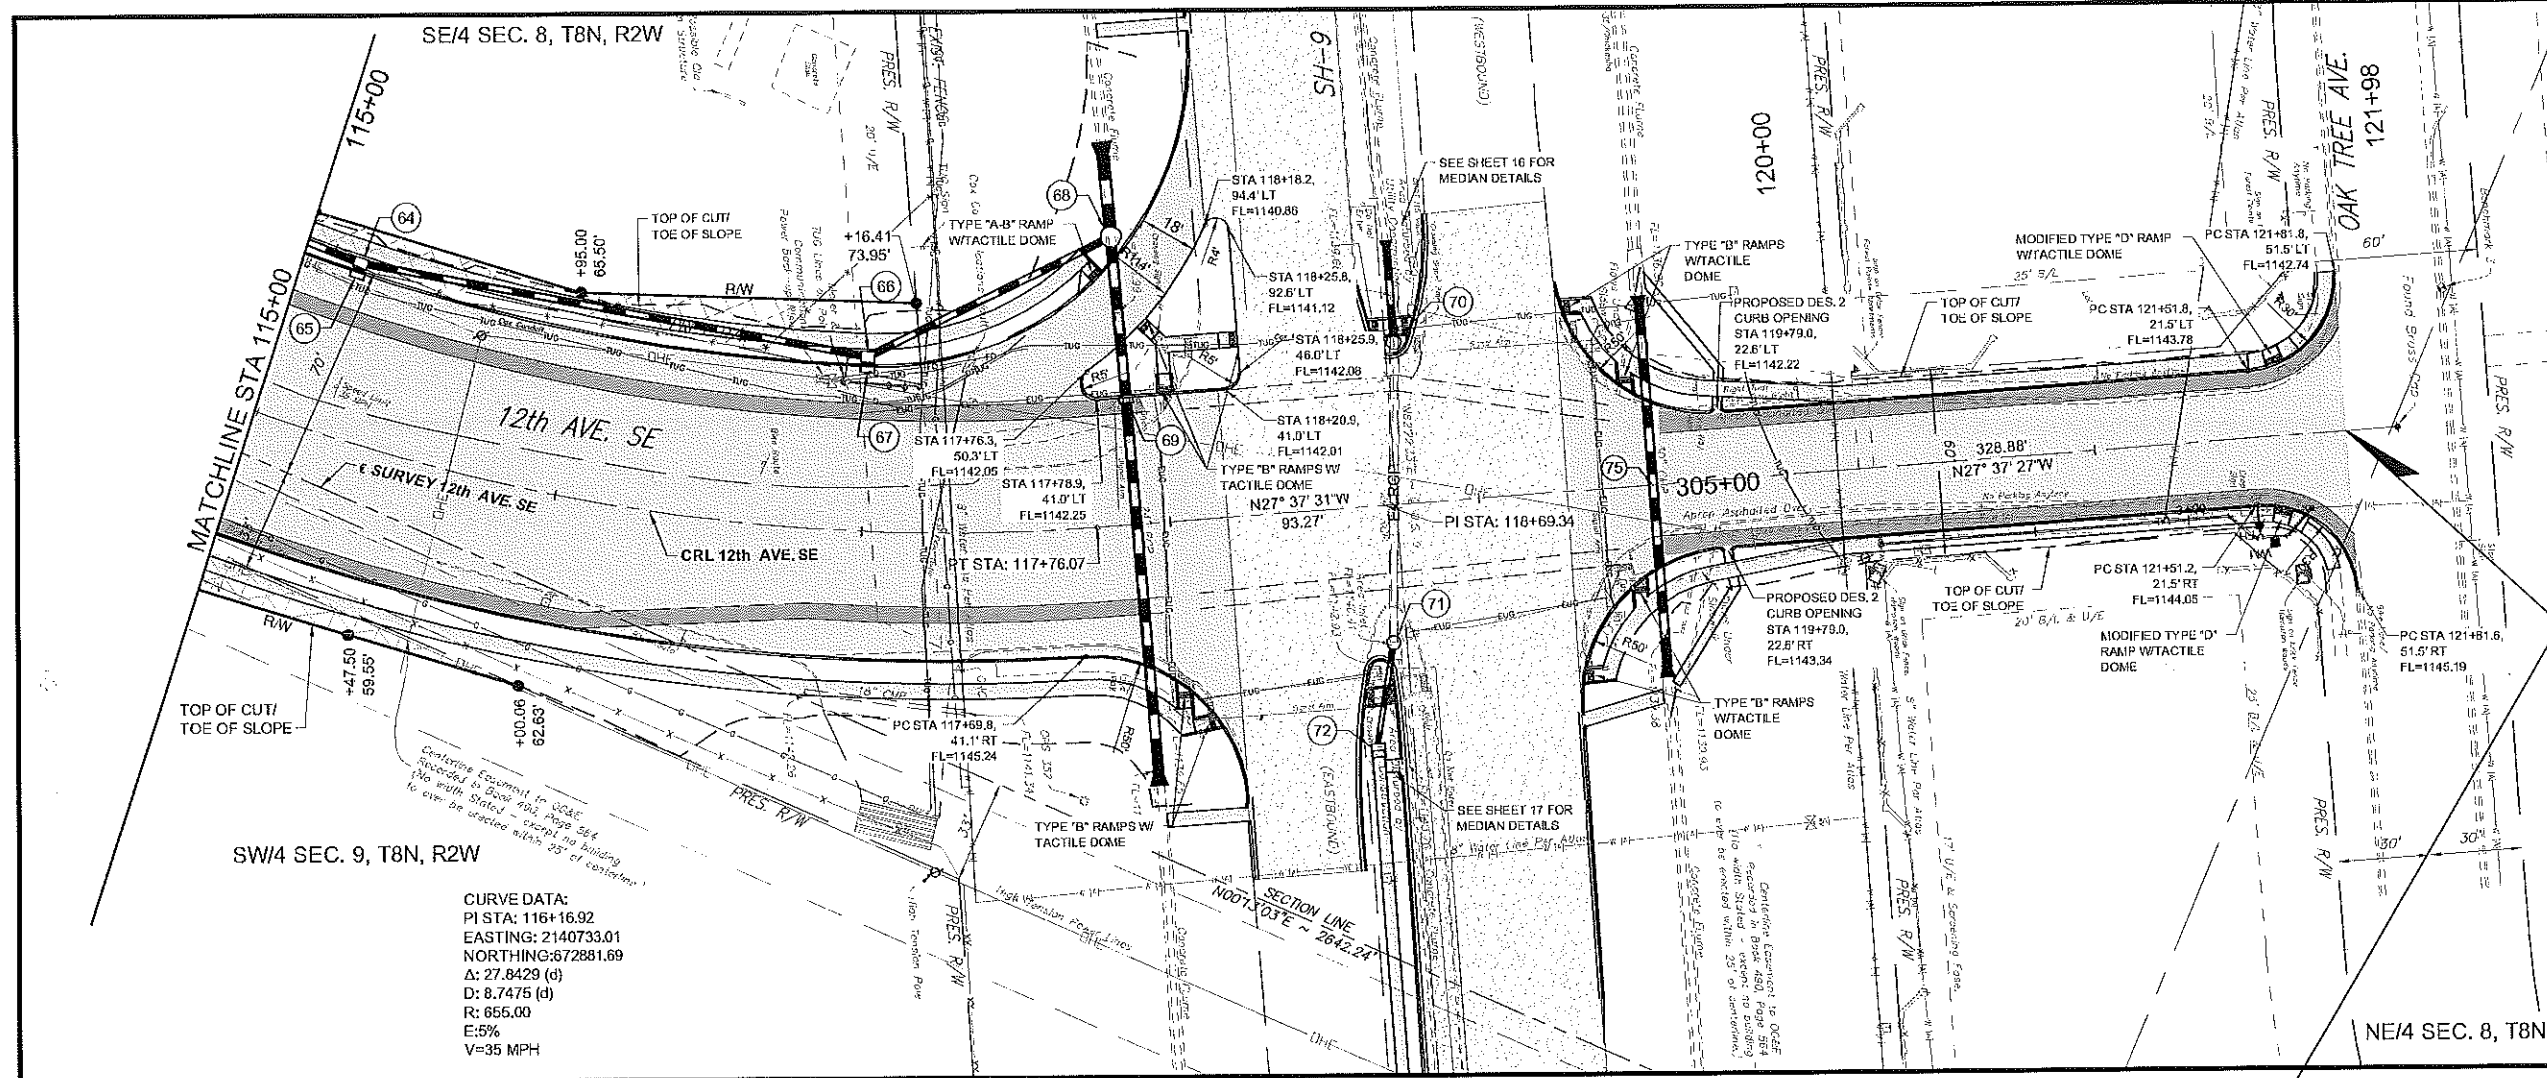


SW4 SEC. 9, T8N, R2W

CURVE DATA:
 PI STA: 116+16.92
 EASTING: 2140733.01
 NORTHING: 672881.69
 Δ: 27.8429 (d)
 R: 8.7475 (d)
 D: 865.00
 E: 5%
 V: 35 MPH

LEGEND

- CONCRETE
- ASPHALT
- BIKE LANE

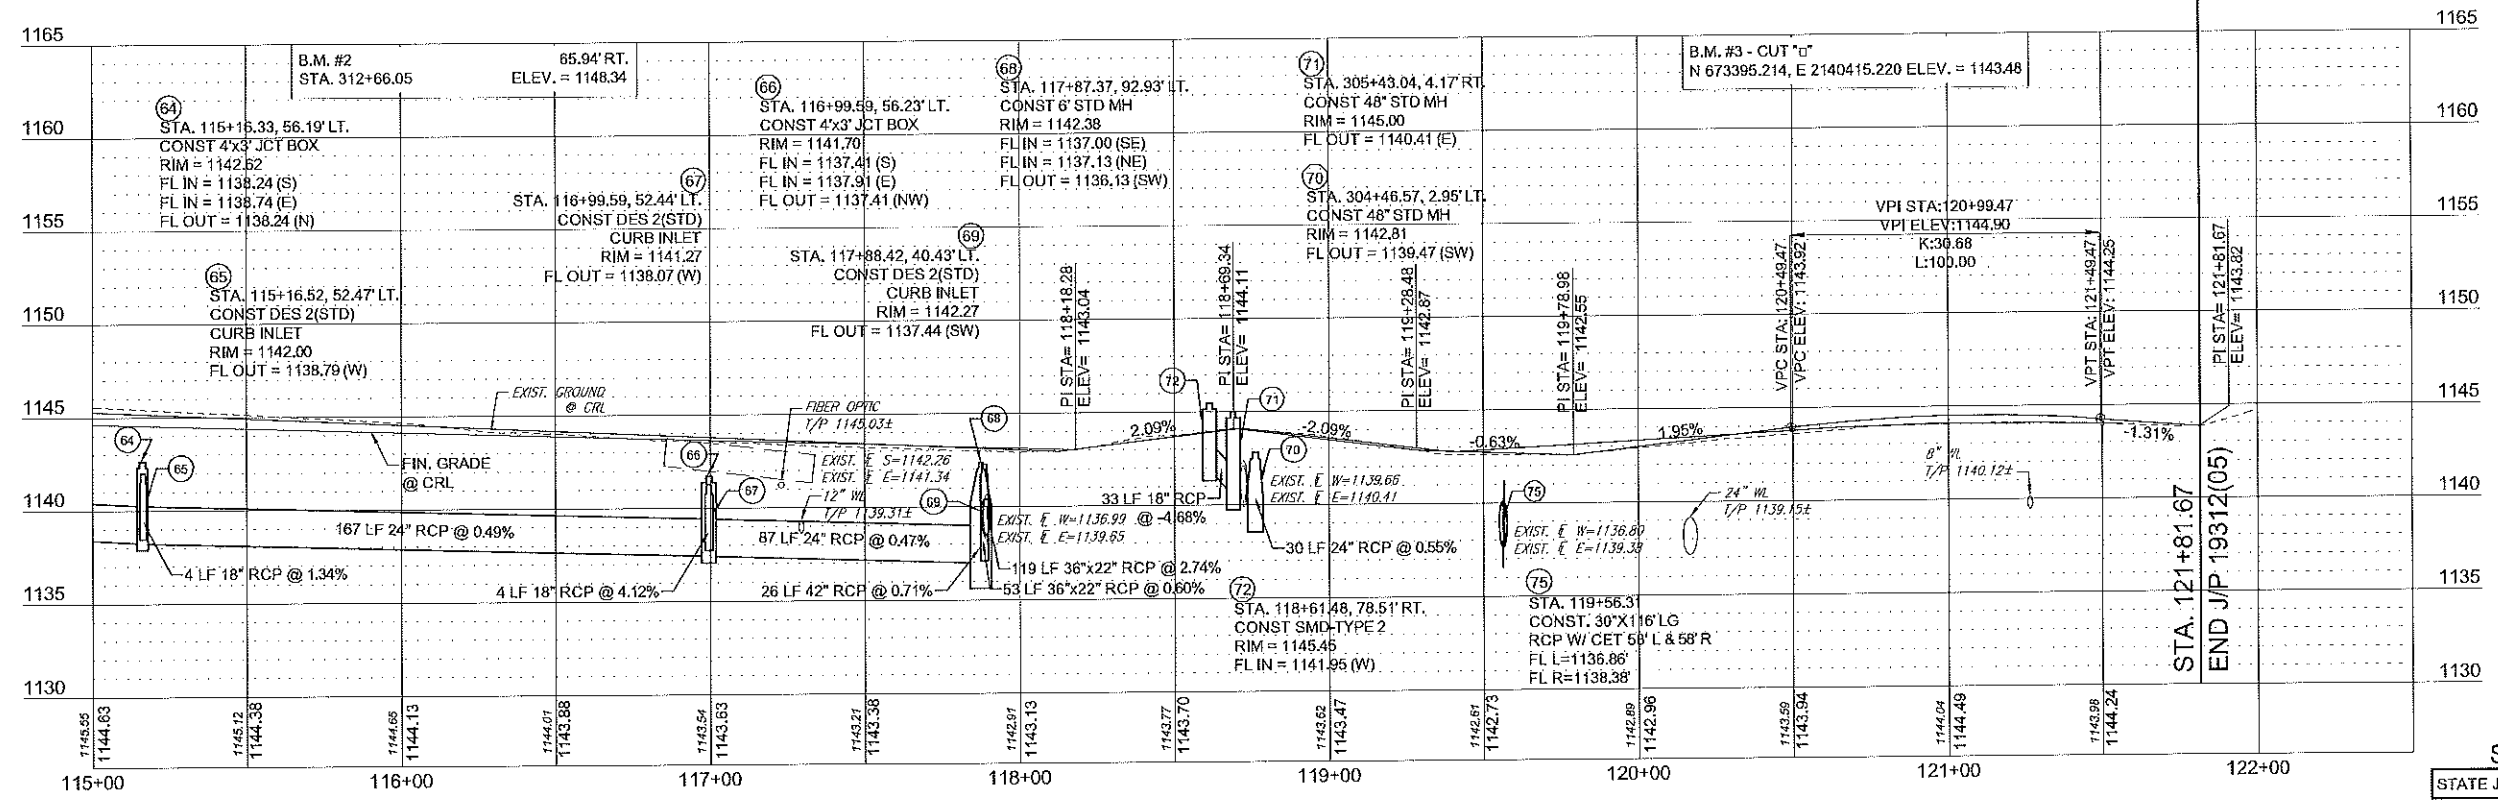

12th AVE. SE AT SH-9 & OAK TREE AVE.

STATE JOB NO. 29289(04) SHEET NO. 18

2/16/2017 4:11:28 PM - P:\08512\1314\08512-300\CAD\DWG\FILES\PLAN\PROFILE 3.DWG - RODRIGUEZ, ANY