



| OKLAHOMA DEPARTMENT OF TRANSPORTATION | | | | | |
|---------------------------------------|-------|---------------|-------------|-----------|--------------|
| FED. ROAD DIST. NO. | STATE | STATE JOB NO. | FISCAL YEAR | SHEET NO. | TOTAL SHEETS |
| | OKLA | 29289(04) | | 19 | |
| DESCRIPTION | | | REVISIONS | | DATE |

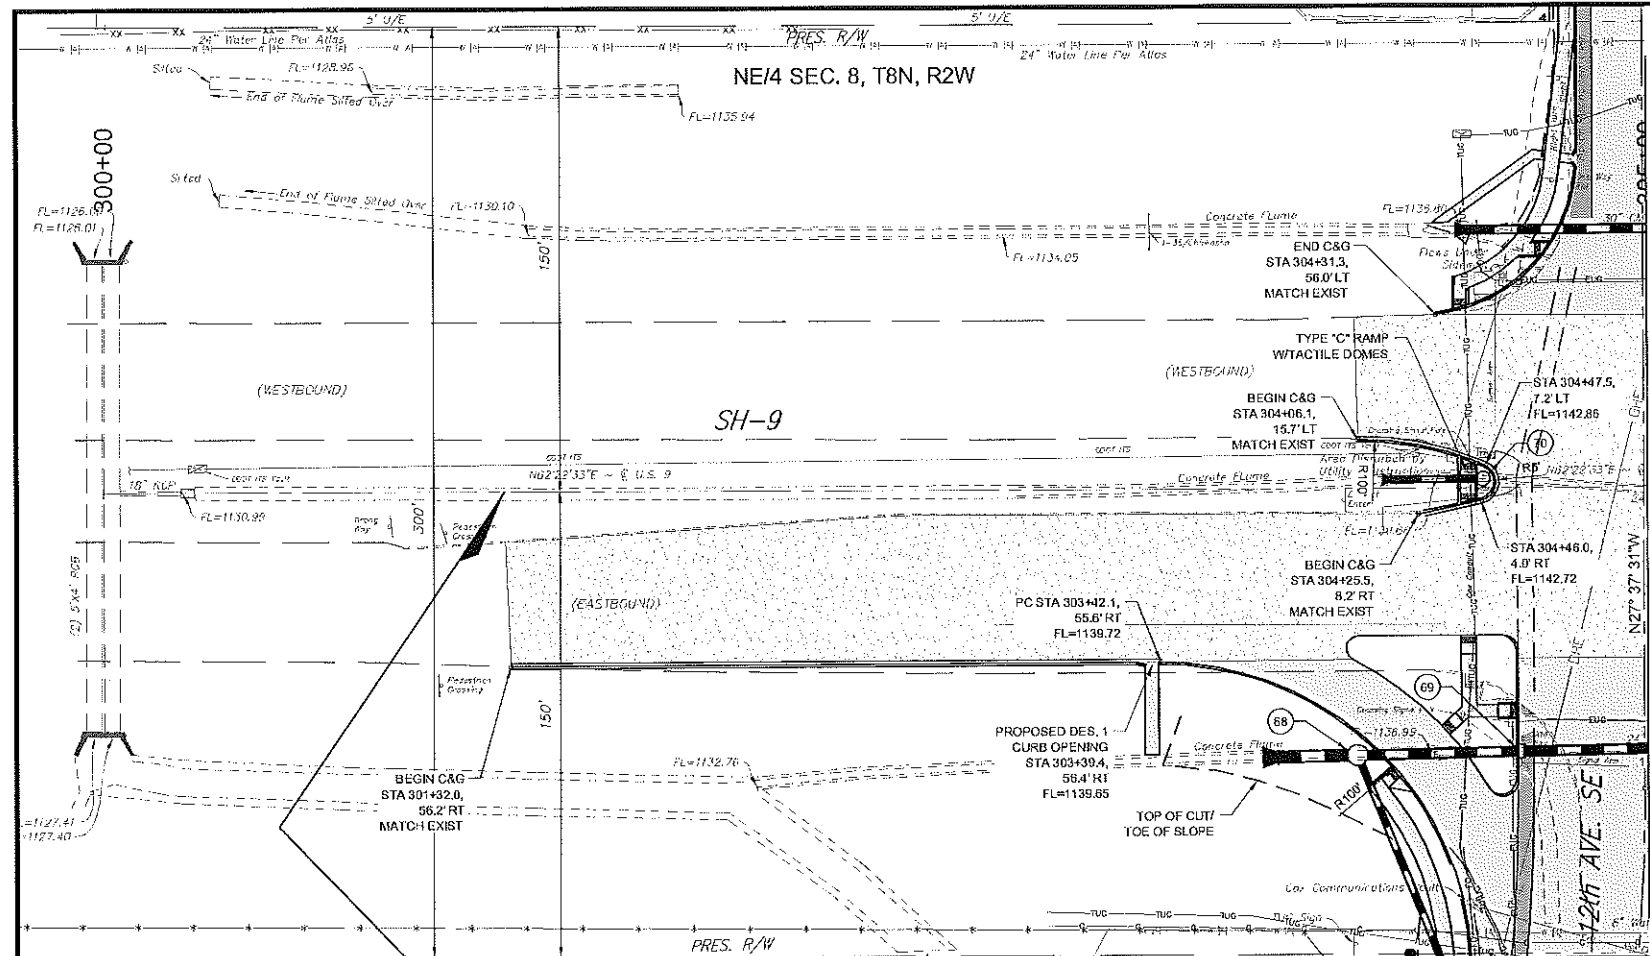

LEGEND

- CONCRETE
- ASPHALT
- BIKE LANE

SCALE: 1" = 30'

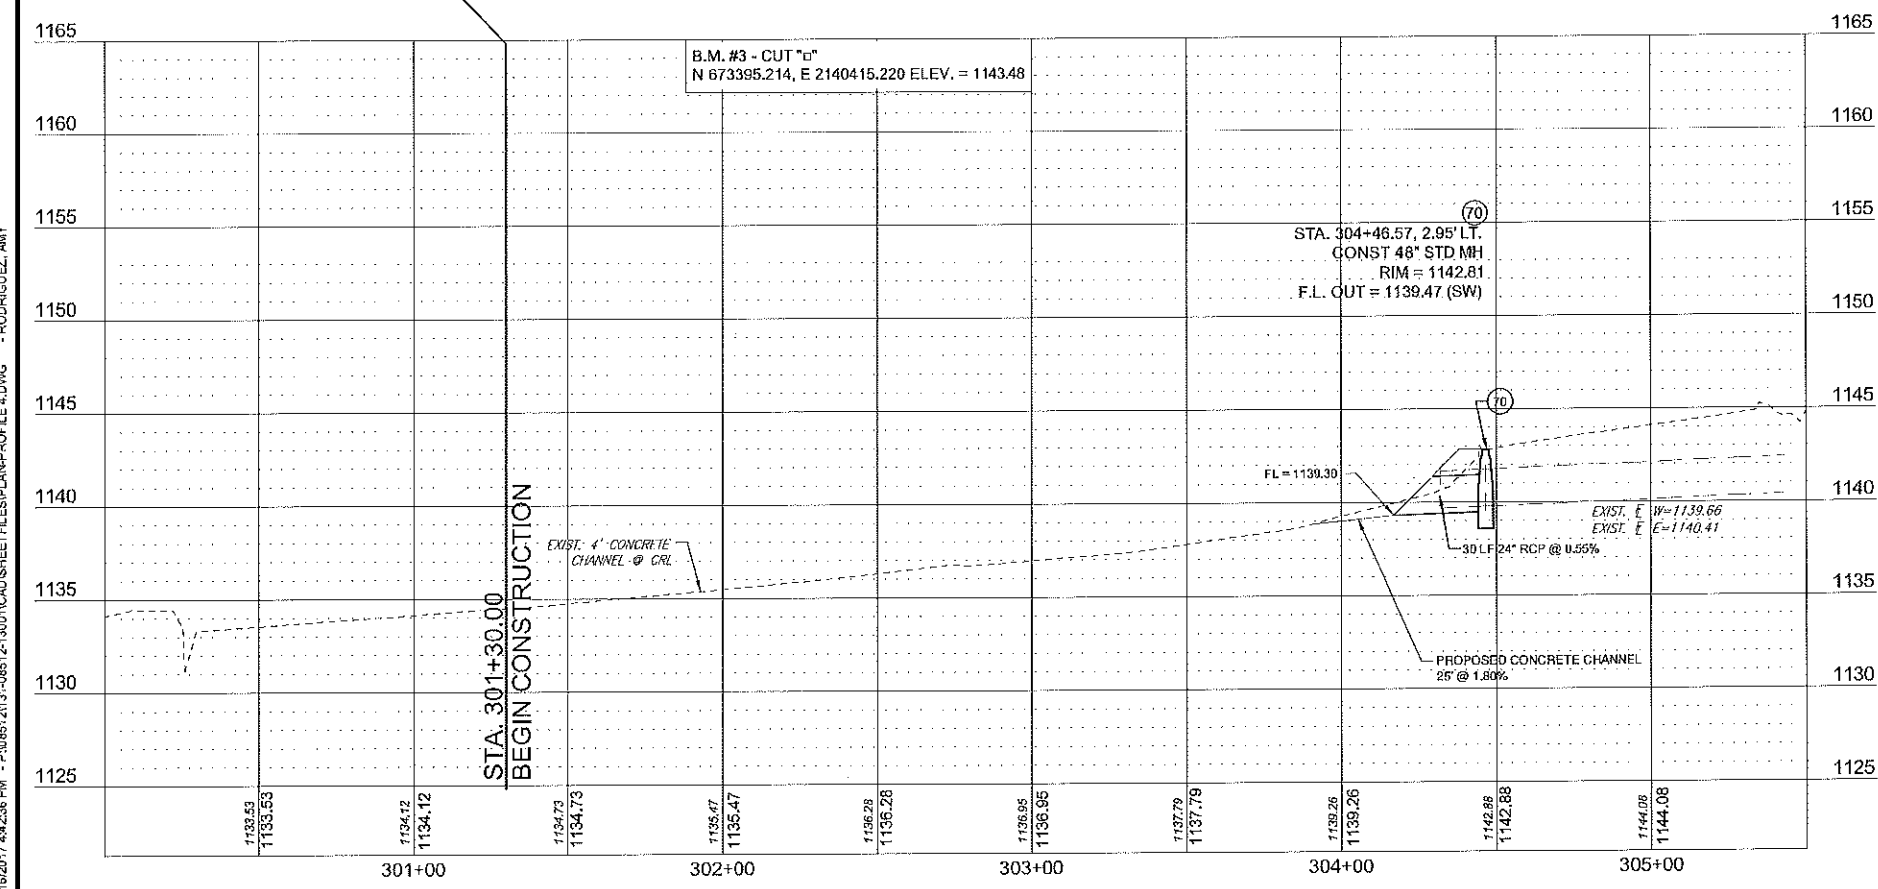

2/16/2017 4:42:36 PM - P:\08512\13\08512-08512-13001\CAD\SHEETFILES\PLAN\PROFILE 4.DWG - RODRIGUEZ, AMY