


OKLAHOMA DEPARTMENT OF TRANSPORTATION					
FED. ROAD DIST. NO.	STATE	STATE JOB NO.	FISCAL YEAR	SHEET NO.	TOTAL SHEETS
	OKLA	29289(04)		20	
DESCRIPTION				REVISIONS	DATE

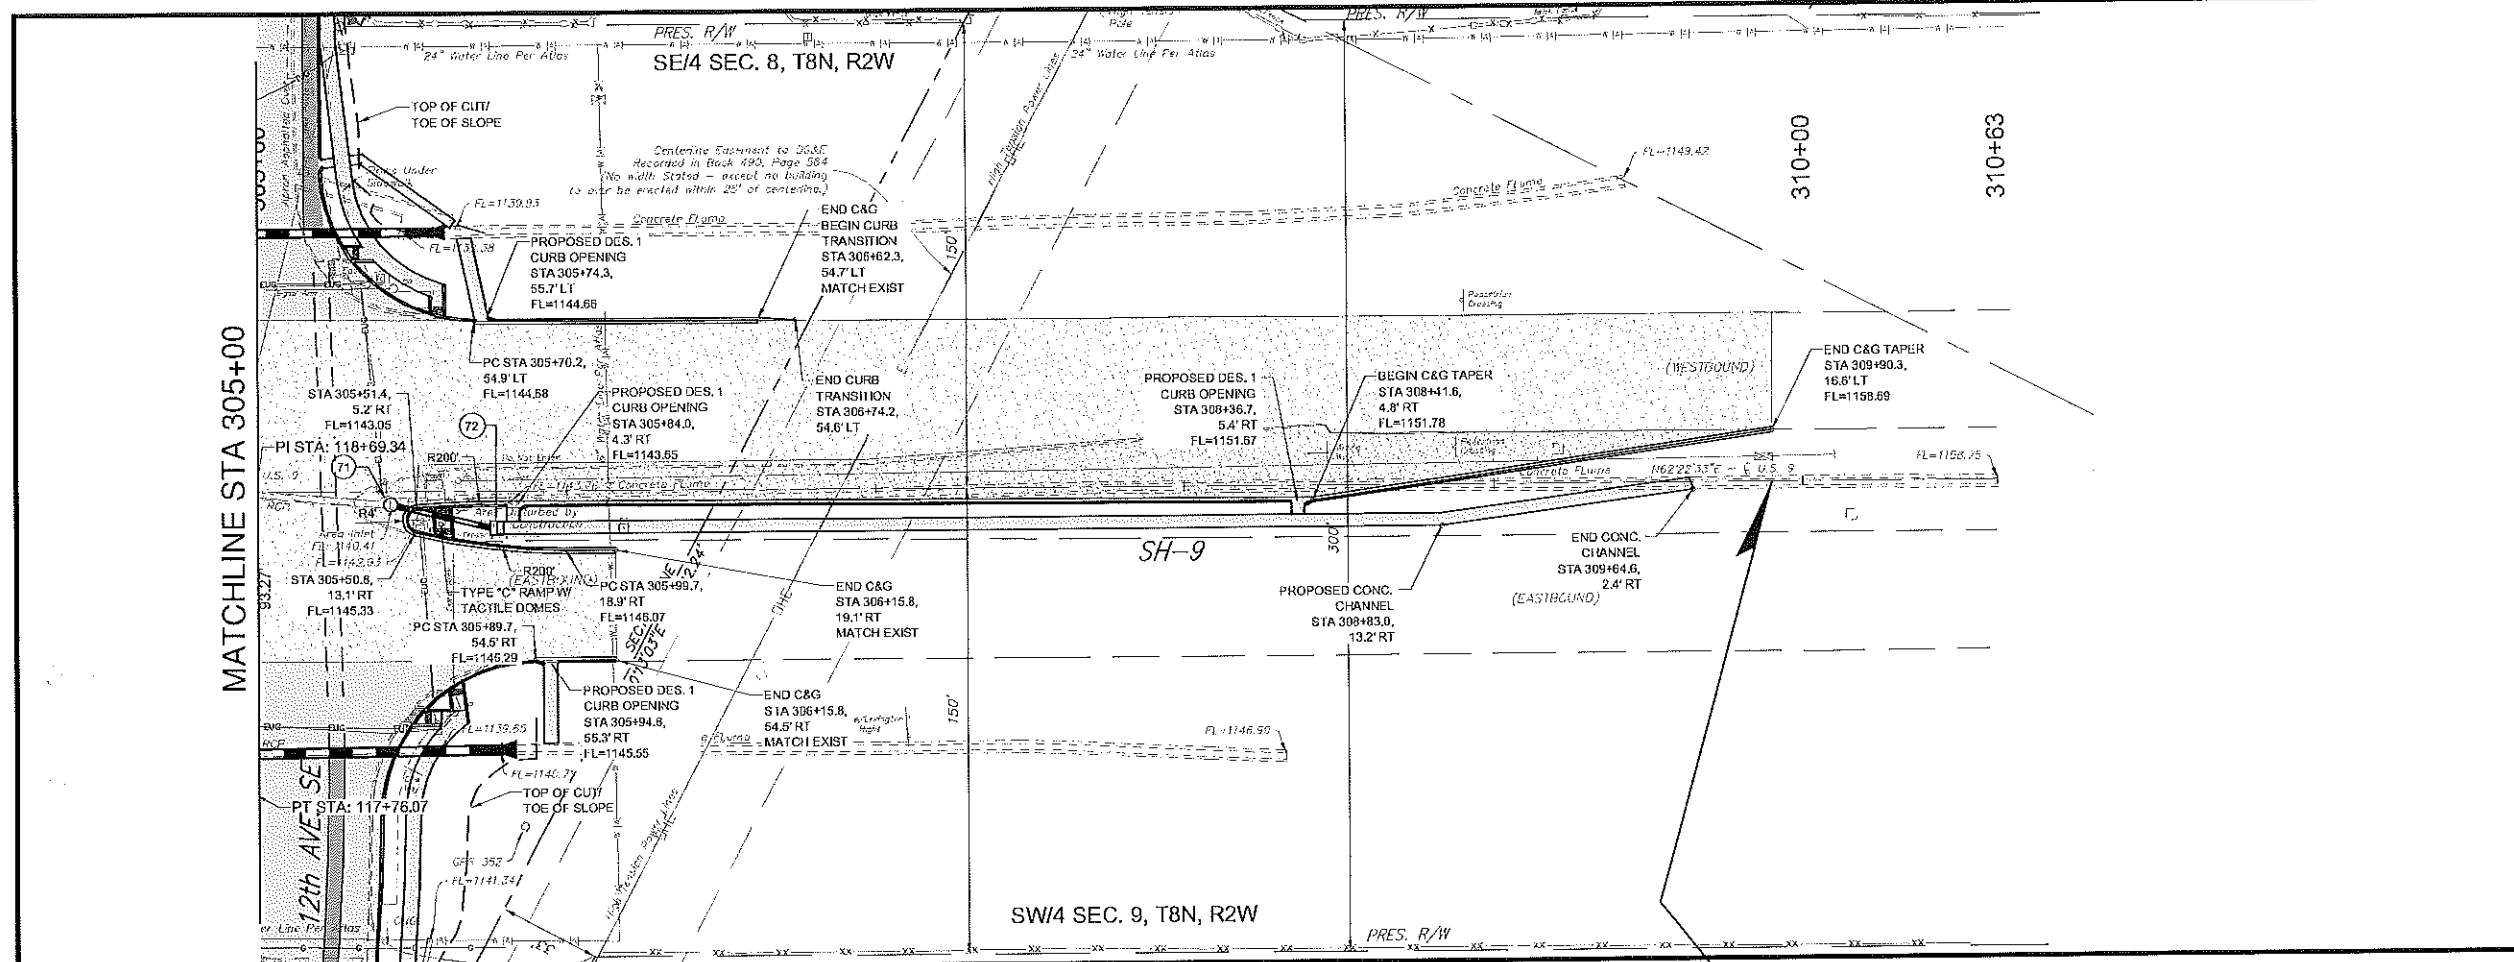


LEGEND

- CONCRETE
- ASPHALT
- BIKE LANE

0 15' 30' 60'

SCALE: 1" = 30'

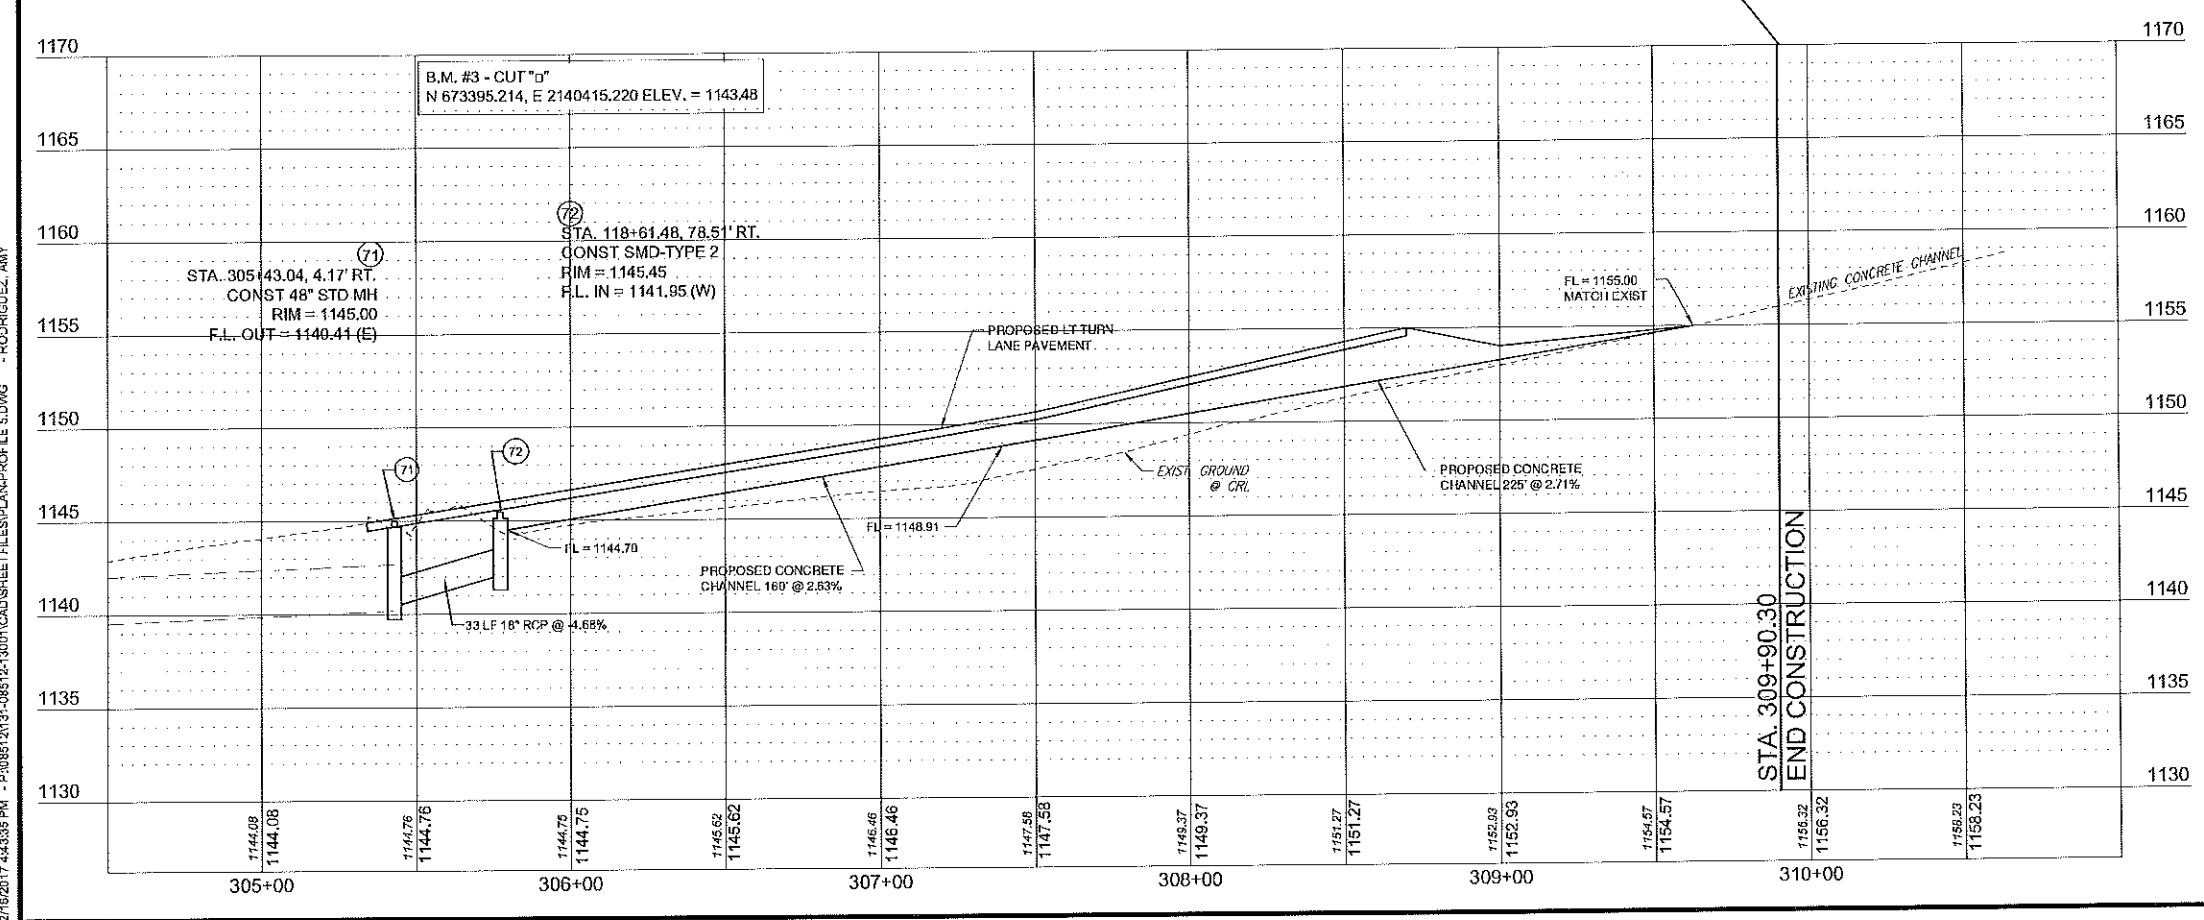

2/16/2017 4:43:35 PM - P:\08512013-08512-13001\CAD\SHEETFILES\PLAN\PROFILE 5.DWG - RODRIGUEZ, AMY