


FED. ROAD DIST. NO.	STATE	STATE JOB NO.	FISCAL YEAR	SHEET NO.	TOTAL SHEETS
	OKLA	29289(04)		21	
DESCRIPTION			REVISIONS	DATE	

100+00


105+00

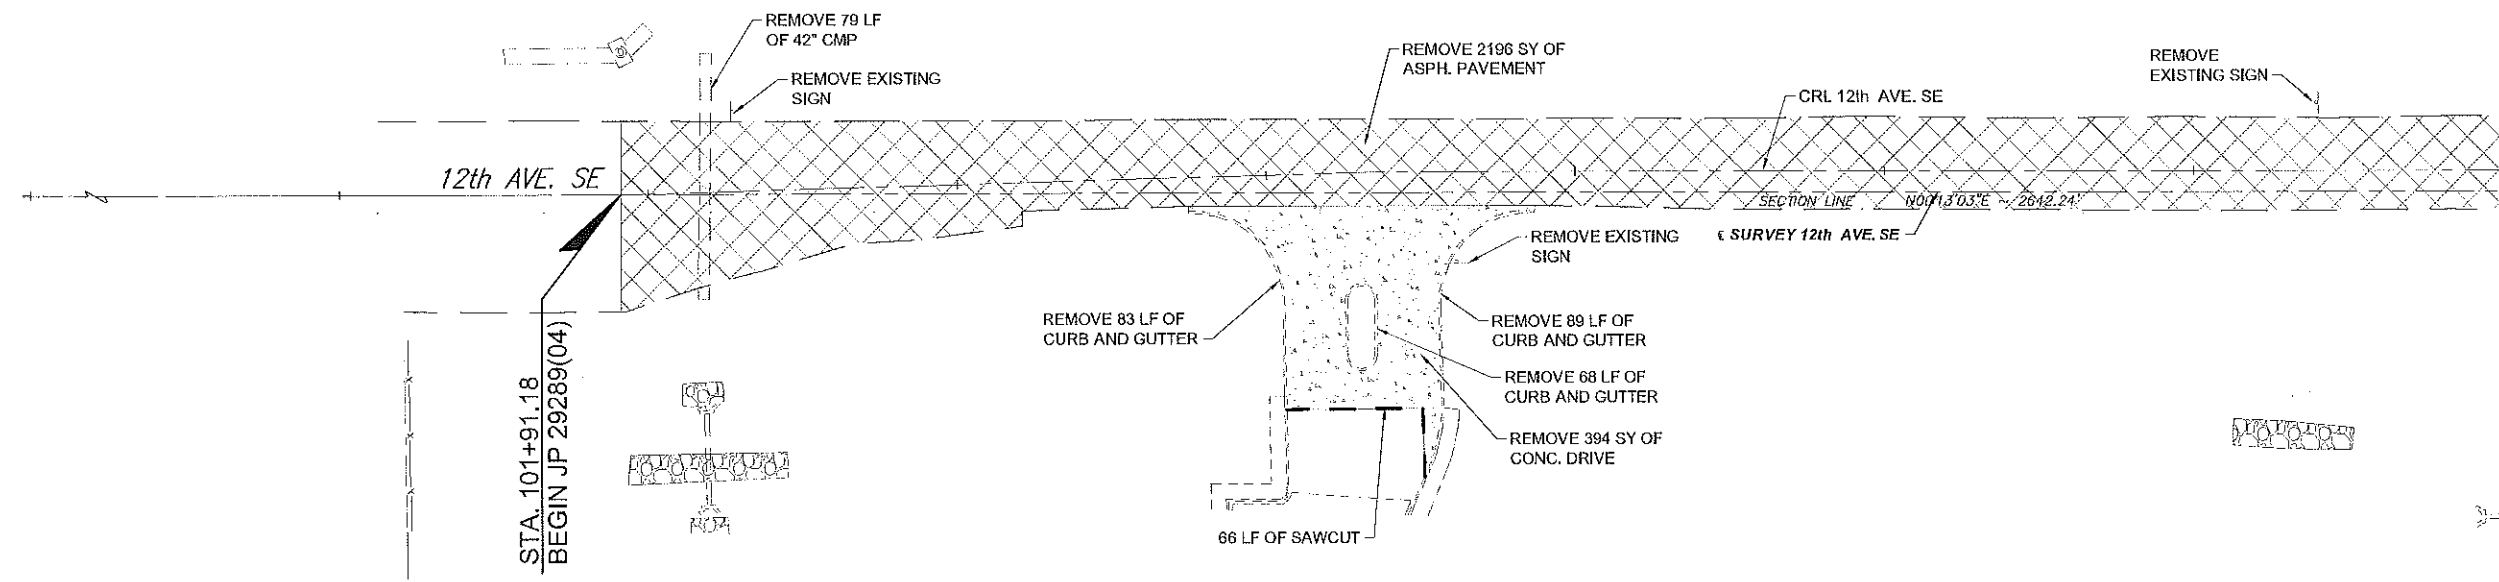

MATCHLINE STA 108+00


110+00

115+00

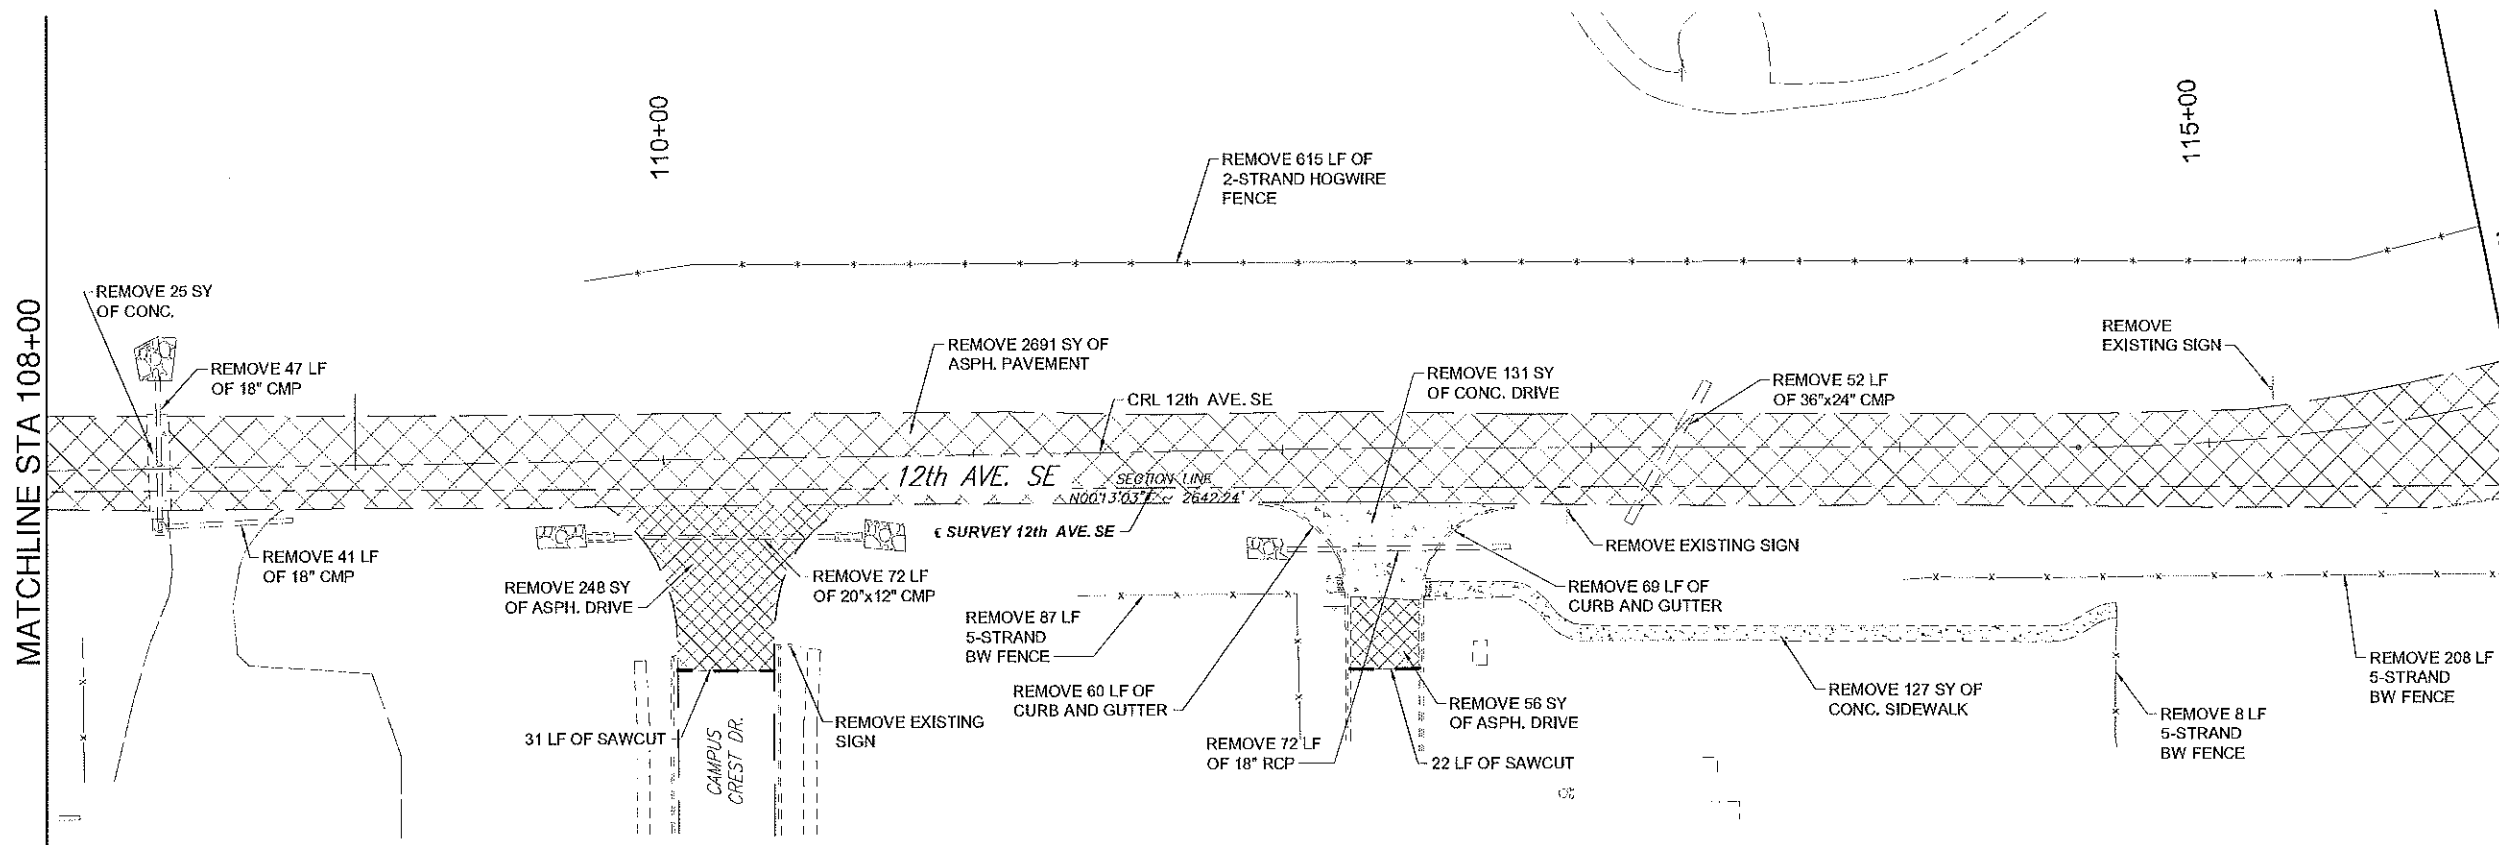

MATCHLINE STA 116+00

MATCHLINE STA 108+00

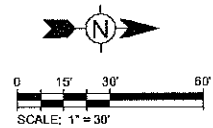

2/16/2017 4:44:07 PM - P:\08512131-08512-1301\CAD\SSHEETS\REMOVAL PLAN.DWG - RODRIGUEZ, AMY

DESIGN	SKC
DRAWN	TI
CHECKED	SKC
APPROVED	MNR
SQUAD	TI

OKLAHOMA DEPARTMENT OF TRANSPORTATION

REMOVAL PLAN

STATE JOB NO. 29289(04)

SHEET NO. 21
CLEVELAND COUNTY