
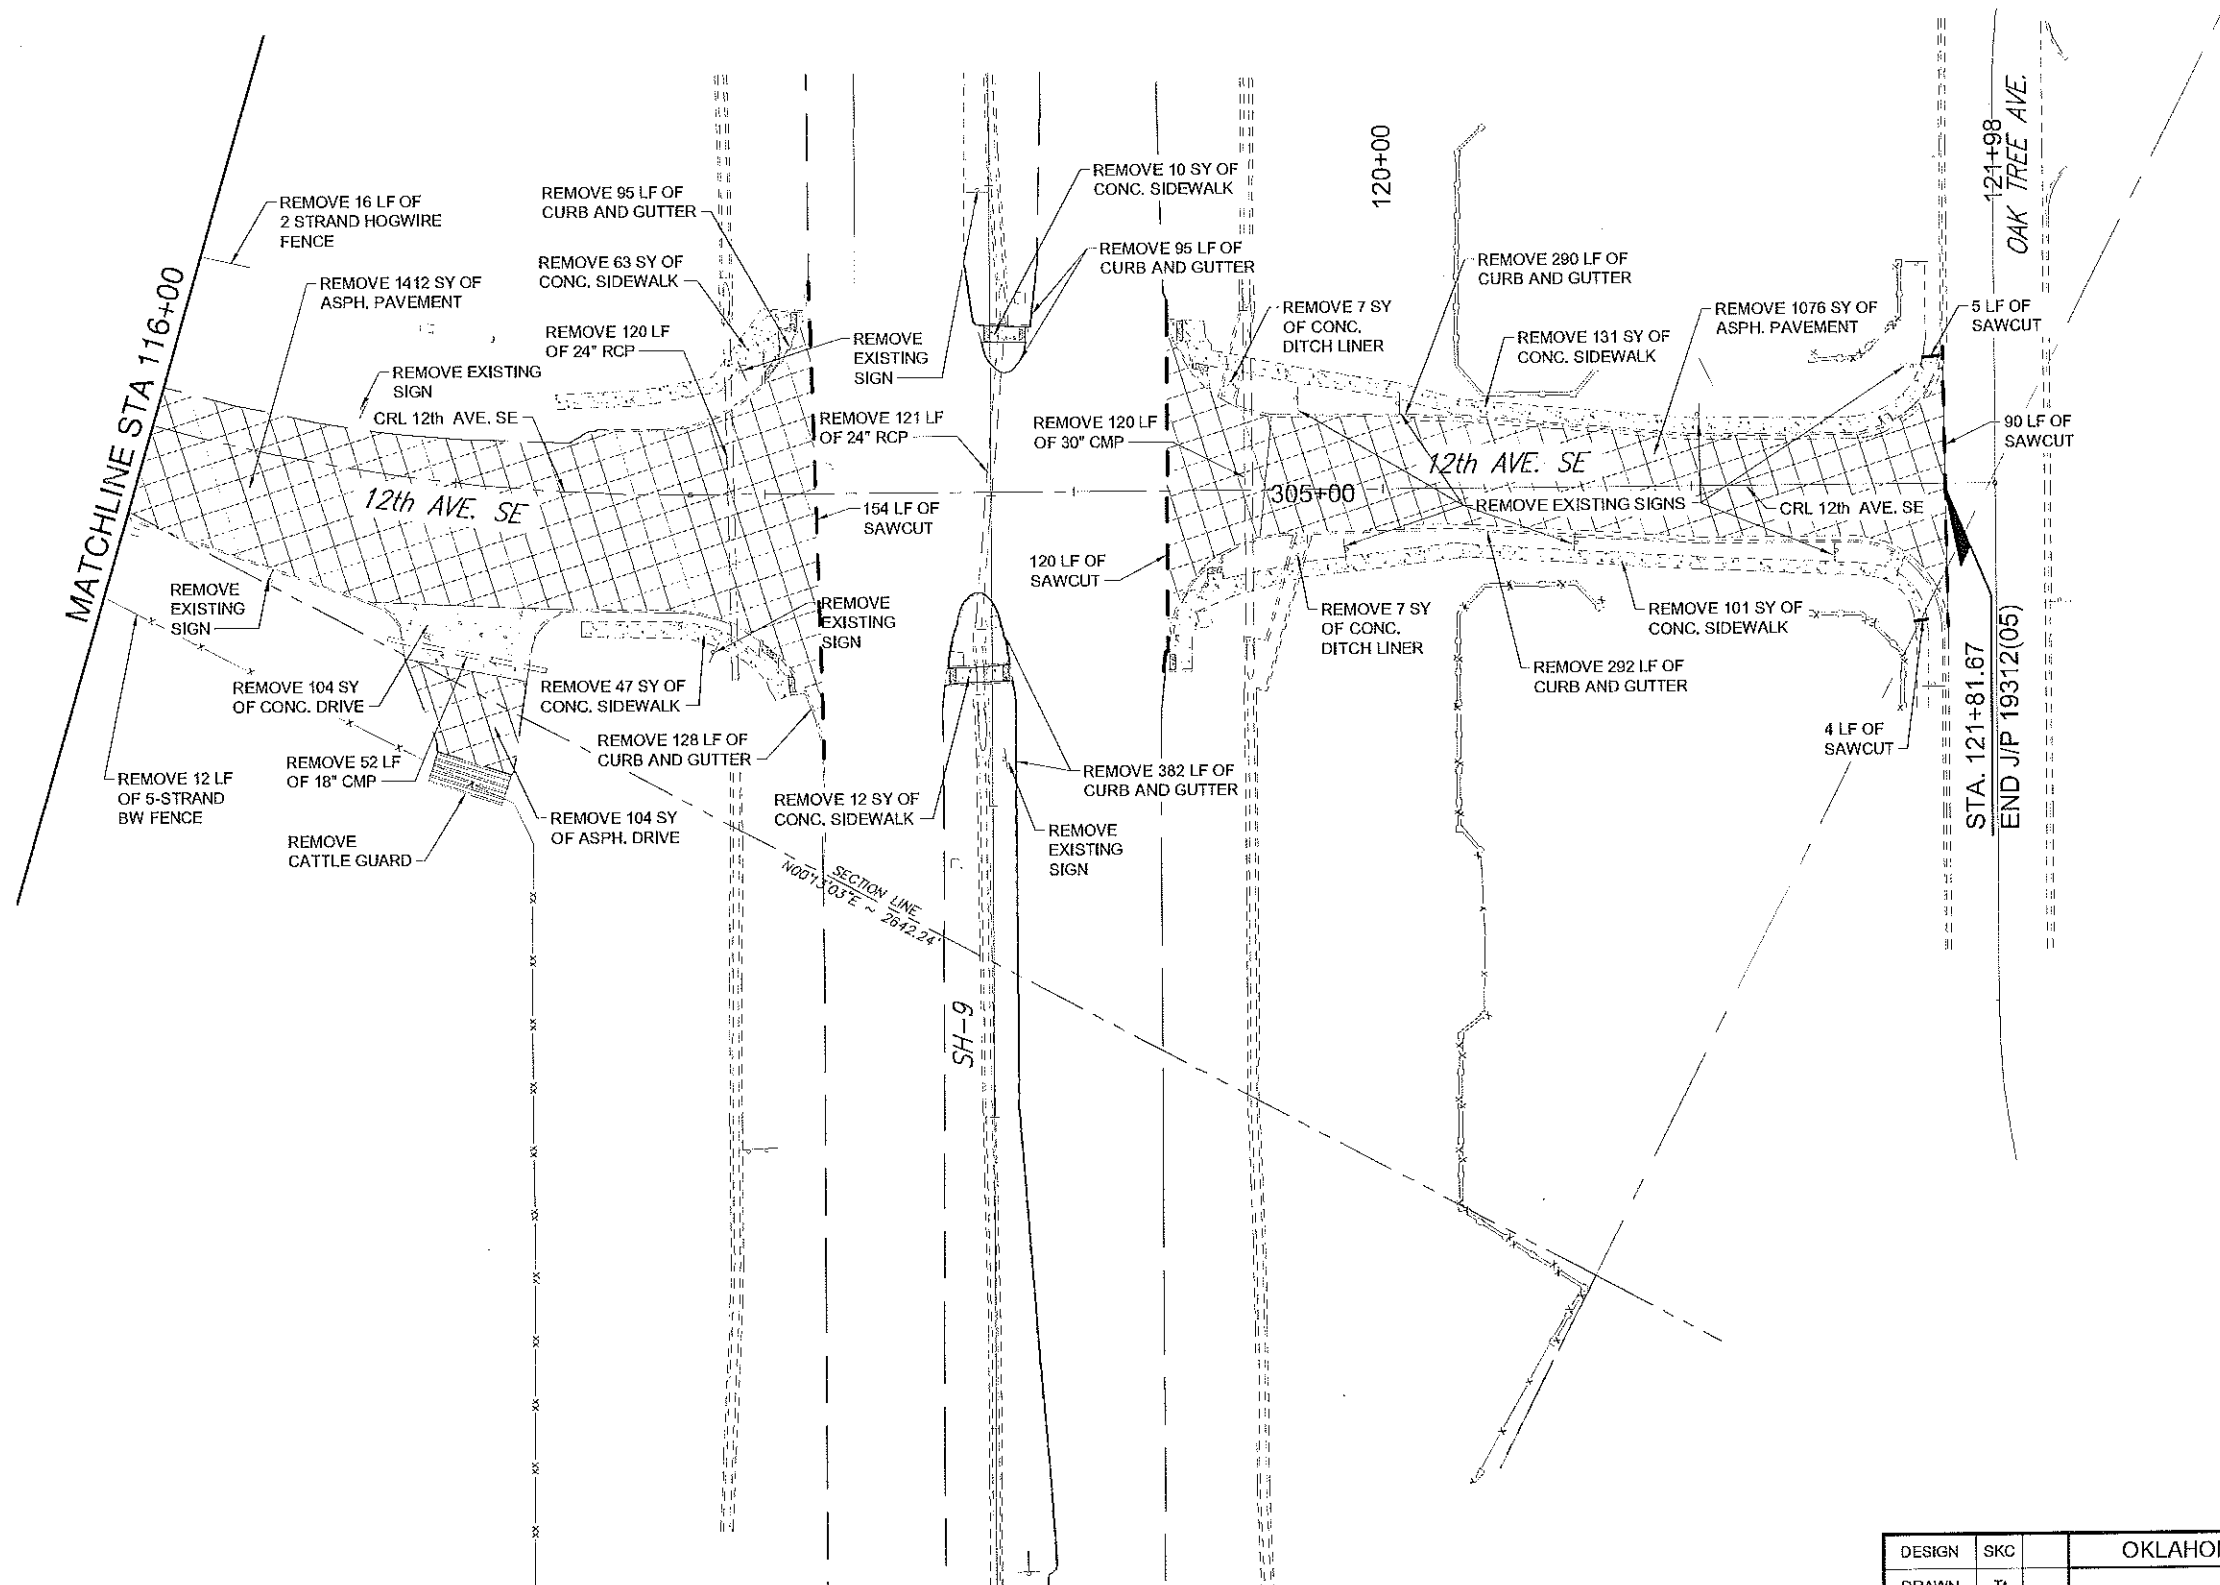


OKLAHOMA DEPARTMENT OF TRANSPORTATION					
FED. ROAD DIST. NO.	STATE	STATE JOB NO.	FISCAL YEAR	SHEET NO.	TOTAL SHEETS
	OKLA	29289(04)		77	
DESCRIPTION:				REVISIONS	DATE

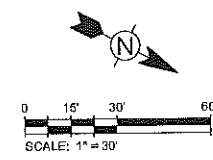

2/16/2017 4:44:23 PM - P:\085121\3-08512-08512-3\081\CAD\SHIFTS\REMOVAL PLAN.DWG - RODRIGUEZ, AMY

DESIGN	SKC		OKLAHOMA DEPARTMENT OF TRANSPORTATION
DRAWN	Tt		
CHECKED	SKC		
APPROVED	MNR		
SQUAD	Tt		
			REMOVAL PLAN
			STATE JOB NO. 29289(04)
			SHEET NO. 22
			CLEVELAND COUNTY