

2/19/2017 4:44:56 PM - P:\081213 - 0812-1300\1\LOADSHEET\JOINT LAYOUT PLAN.DWG - RODRIGUEZ, AMY

100+00

105+00

110+00

115+00


OKLAHOMA DEPARTMENT OF TRANSPORTATION					
FED. ROAD DIST. NO.	STATE	STATE JOB NO.	FISCAL YEAR	SHEET NO.	TOTAL SHEETS
	OKLA	29289(04)		23	
DESCRIPTION				REVISIONS	DATE

MATCHLINE STA 108+00


MATCHLINE STA 108+00

MATCHLINE STA 115+00

STA. 101+91.18  
BEGIN PROJECT

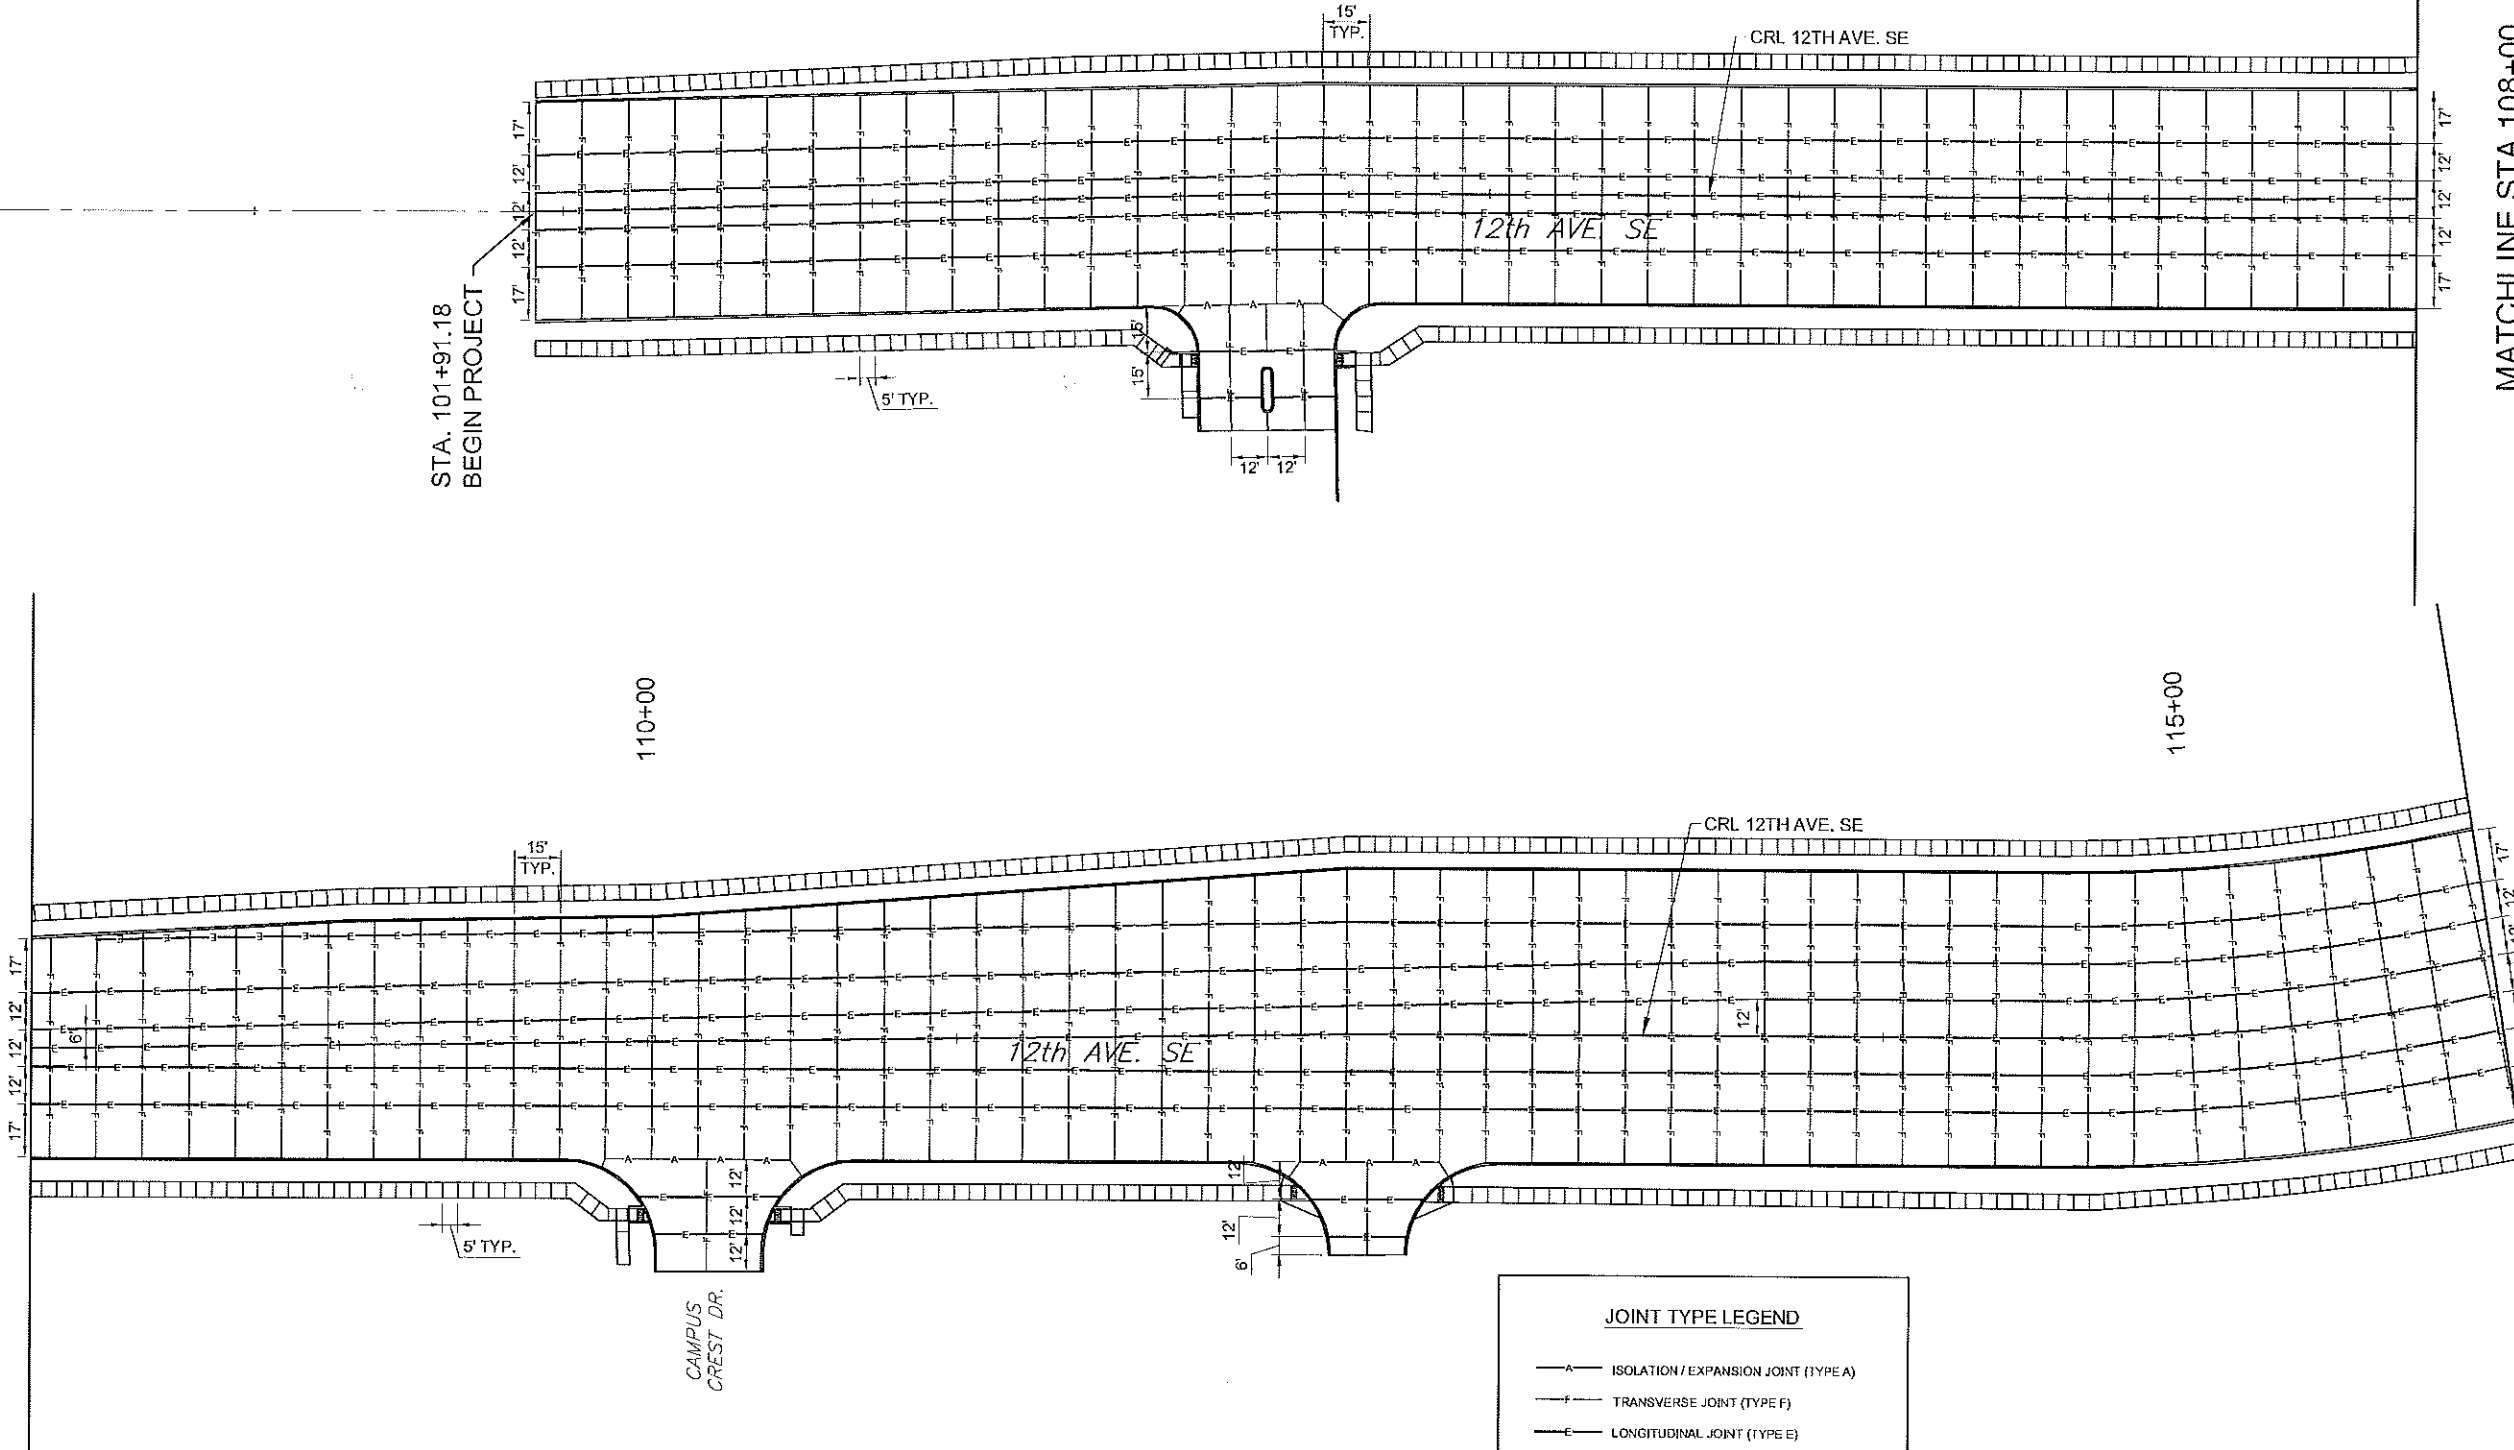

JOINT TYPE LEGEND	
—A—	ISOLATION / EXPANSION JOINT (TYPE A)
—F—	TRANSVERSE JOINT (TYPE F)
—E—	LONGITUDINAL JOINT (TYPE E)
	THICKENED EDGE ABUTTING EXISTING OR NEW STRUCTURE (TYPE T)
—D—D—D—	CONTRACTION JOINT (TYPE U)

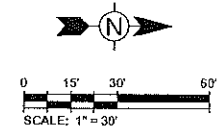

DESIGN	SKC
DRAWN	Tt
CHECKED	SKC
APPROVED	MNR
SQUAD	Tt

OKLAHOMA DEPARTMENT OF TRANSPORTATION

JOINT LAYOUT PLAN

STATE JOB NO. 29289(04)

SHEET NO. 23

CLEVELAND COUNTY