
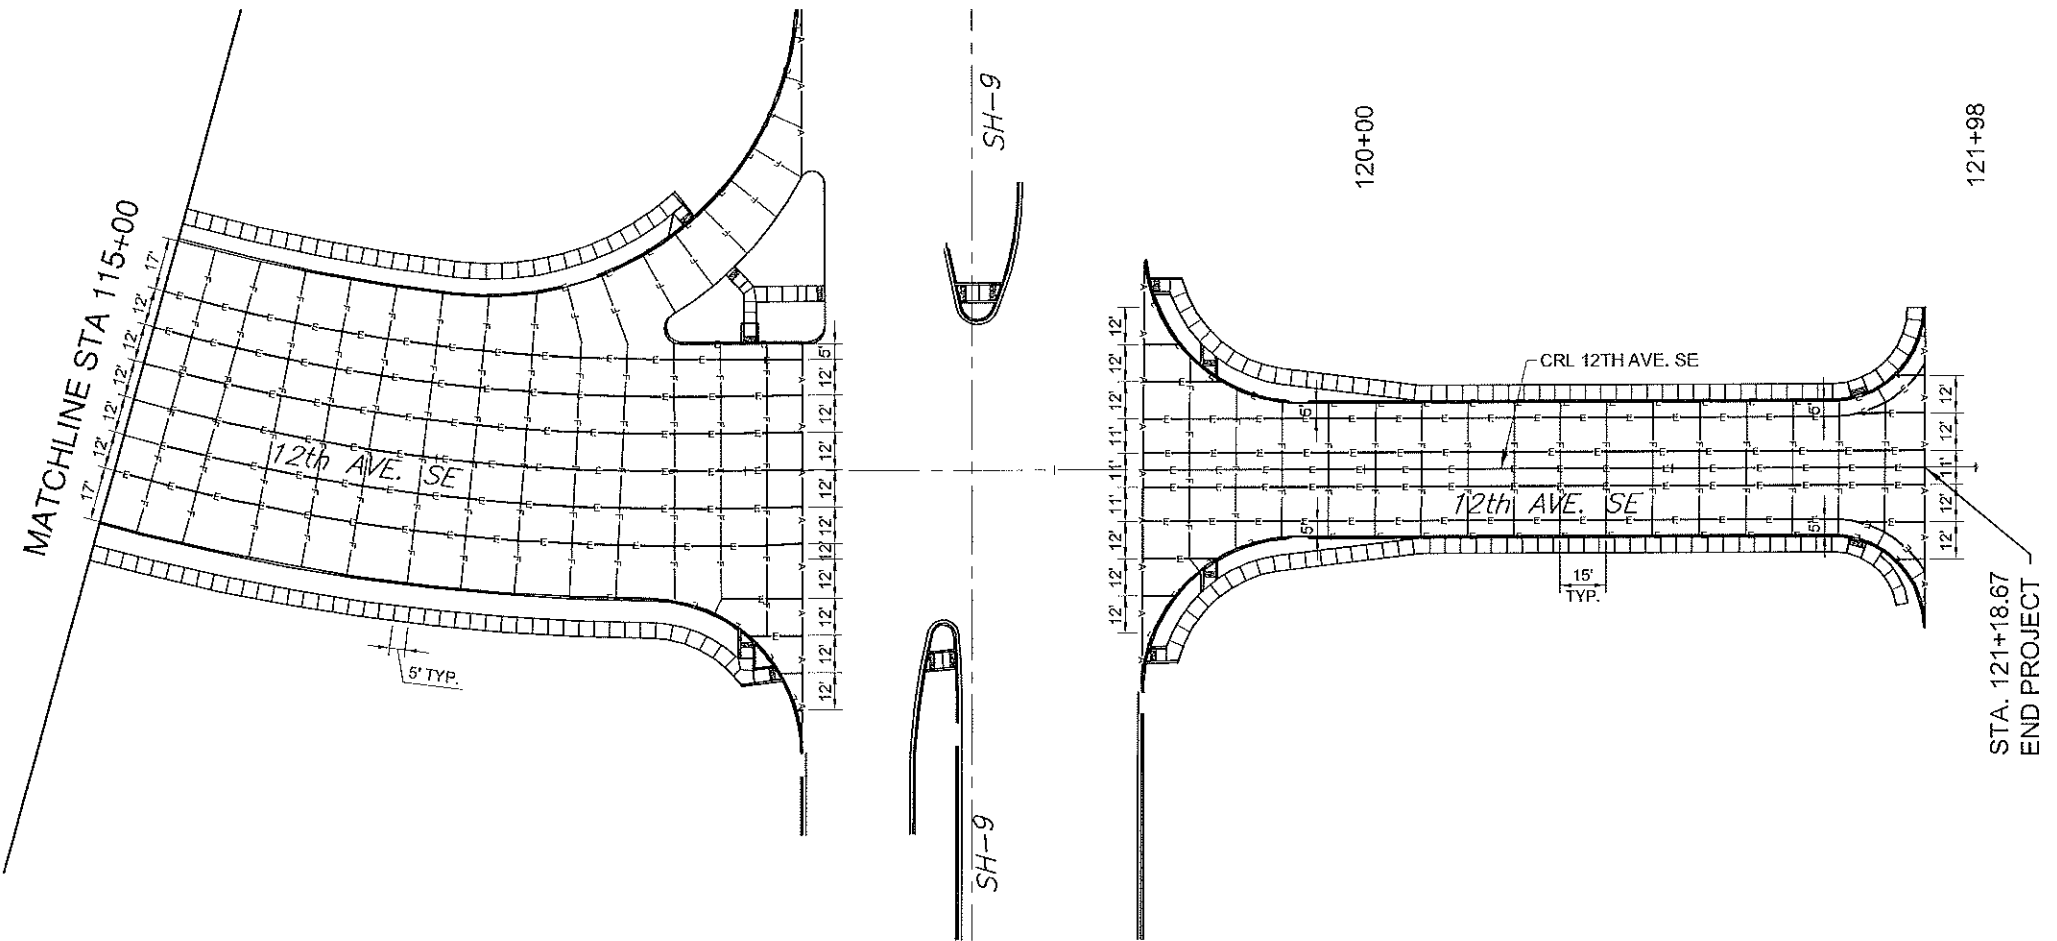


FED. ROAD DIST. NO.	STATE	STATE JOB NO.	FISCAL YEAR	SHEET NO.	TOTAL SHEETS
	OKLA	29289(04)		24	

DESCRIPTION	REVISIONS	DATE

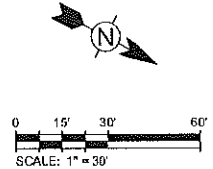

JOINT TYPE LEGEND

	ISOLATION / EXPANSION JOINT (TYPE A)
	TRANSVERSE JOINT (TYPE F)
	LONGITUDINAL JOINT (TYPE E)
	THICKENED EDGE ABUTTING EXISTING OR NEW STRUCTURE (TYPE T)
	CONTRACTION JOINT (TYPE D)

DESIGN	SKC
DRAWN	TI
CHECKED	SKC
APPROVED	MNR
SQUAD	TI

OKLAHOMA DEPARTMENT OF TRANSPORTATION	
JOINT LAYOUT PLAN	
STATE JOB NO. 29289(04)	SHEET NO. 24

2/16/2017 4:45:13 PM - P:\05512\131-08512-1300\1\CAD\SH-9\JOINT LAYOUT PLAN.DWG - RODRIGUEZ, AMY