
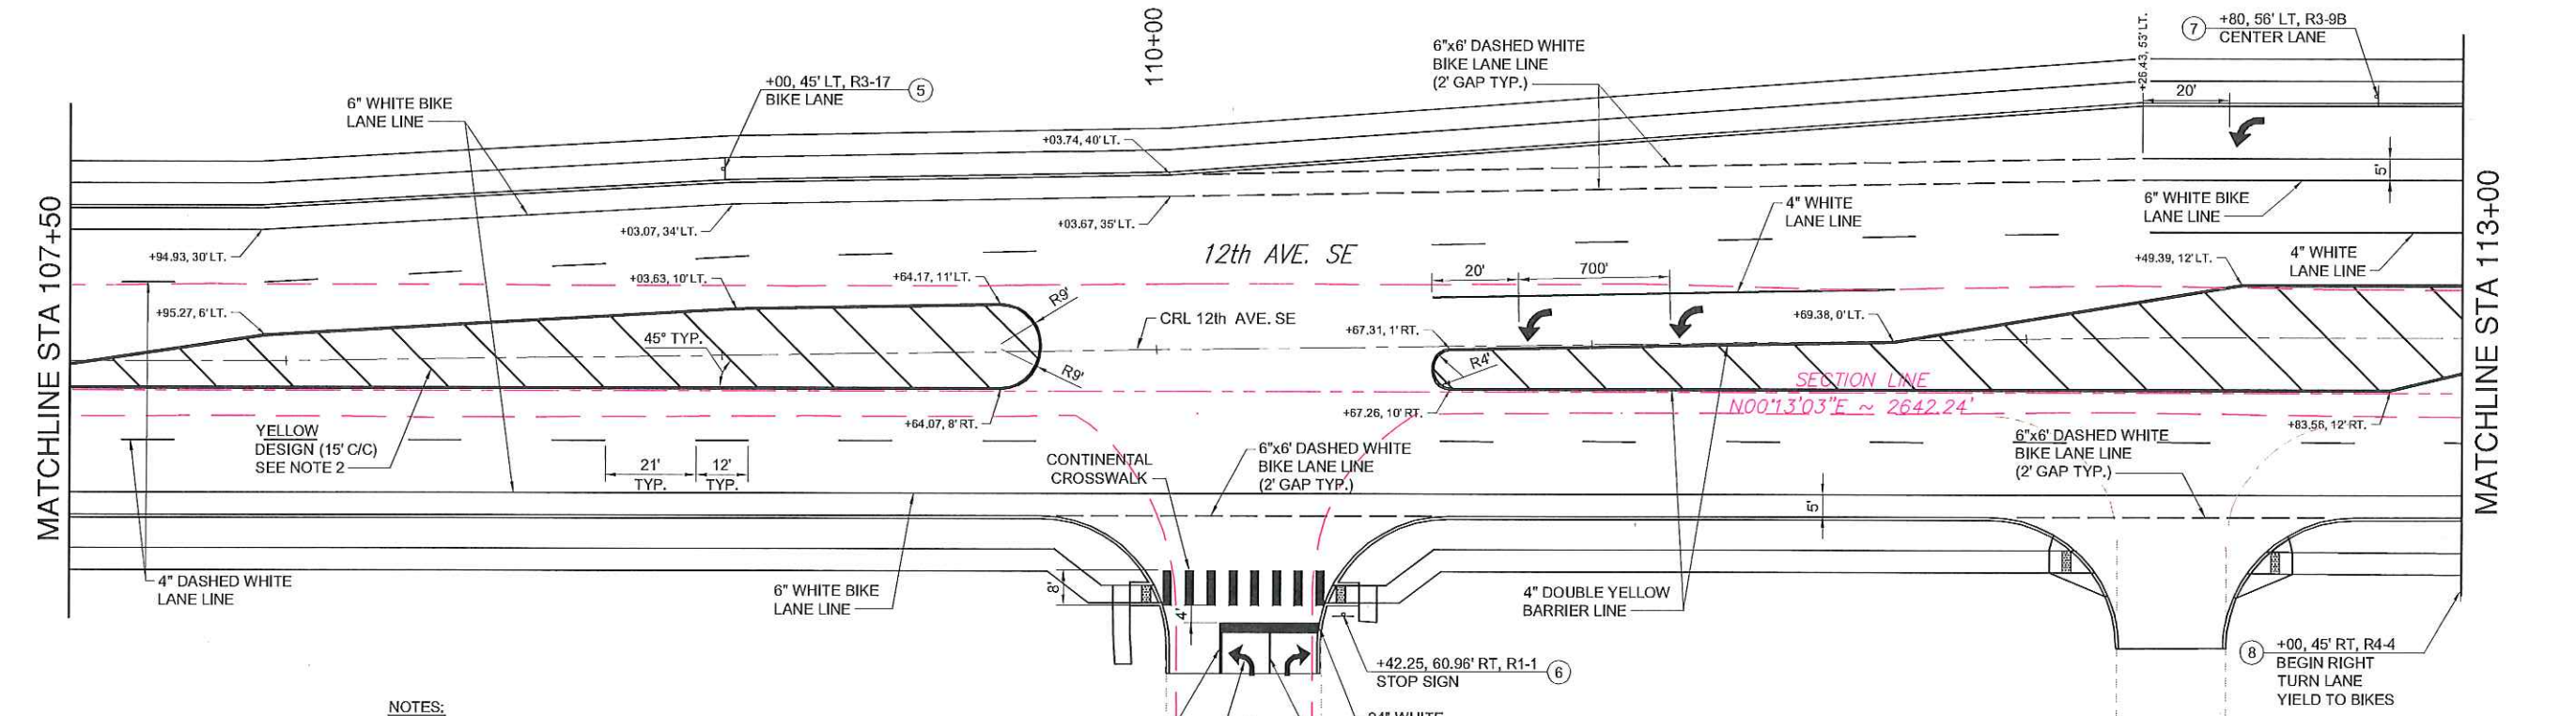


OKLAHOMA DEPARTMENT OF TRANSPORTATION				
FED. ROAD DIST. NO.	STATE	STATE JOB NO.	FISCAL YEAR	SHEET NO. / TOTAL SHEETS
	OKLA	29289(04)		25 /
DESCRIPTION			REVISIONS	DATE

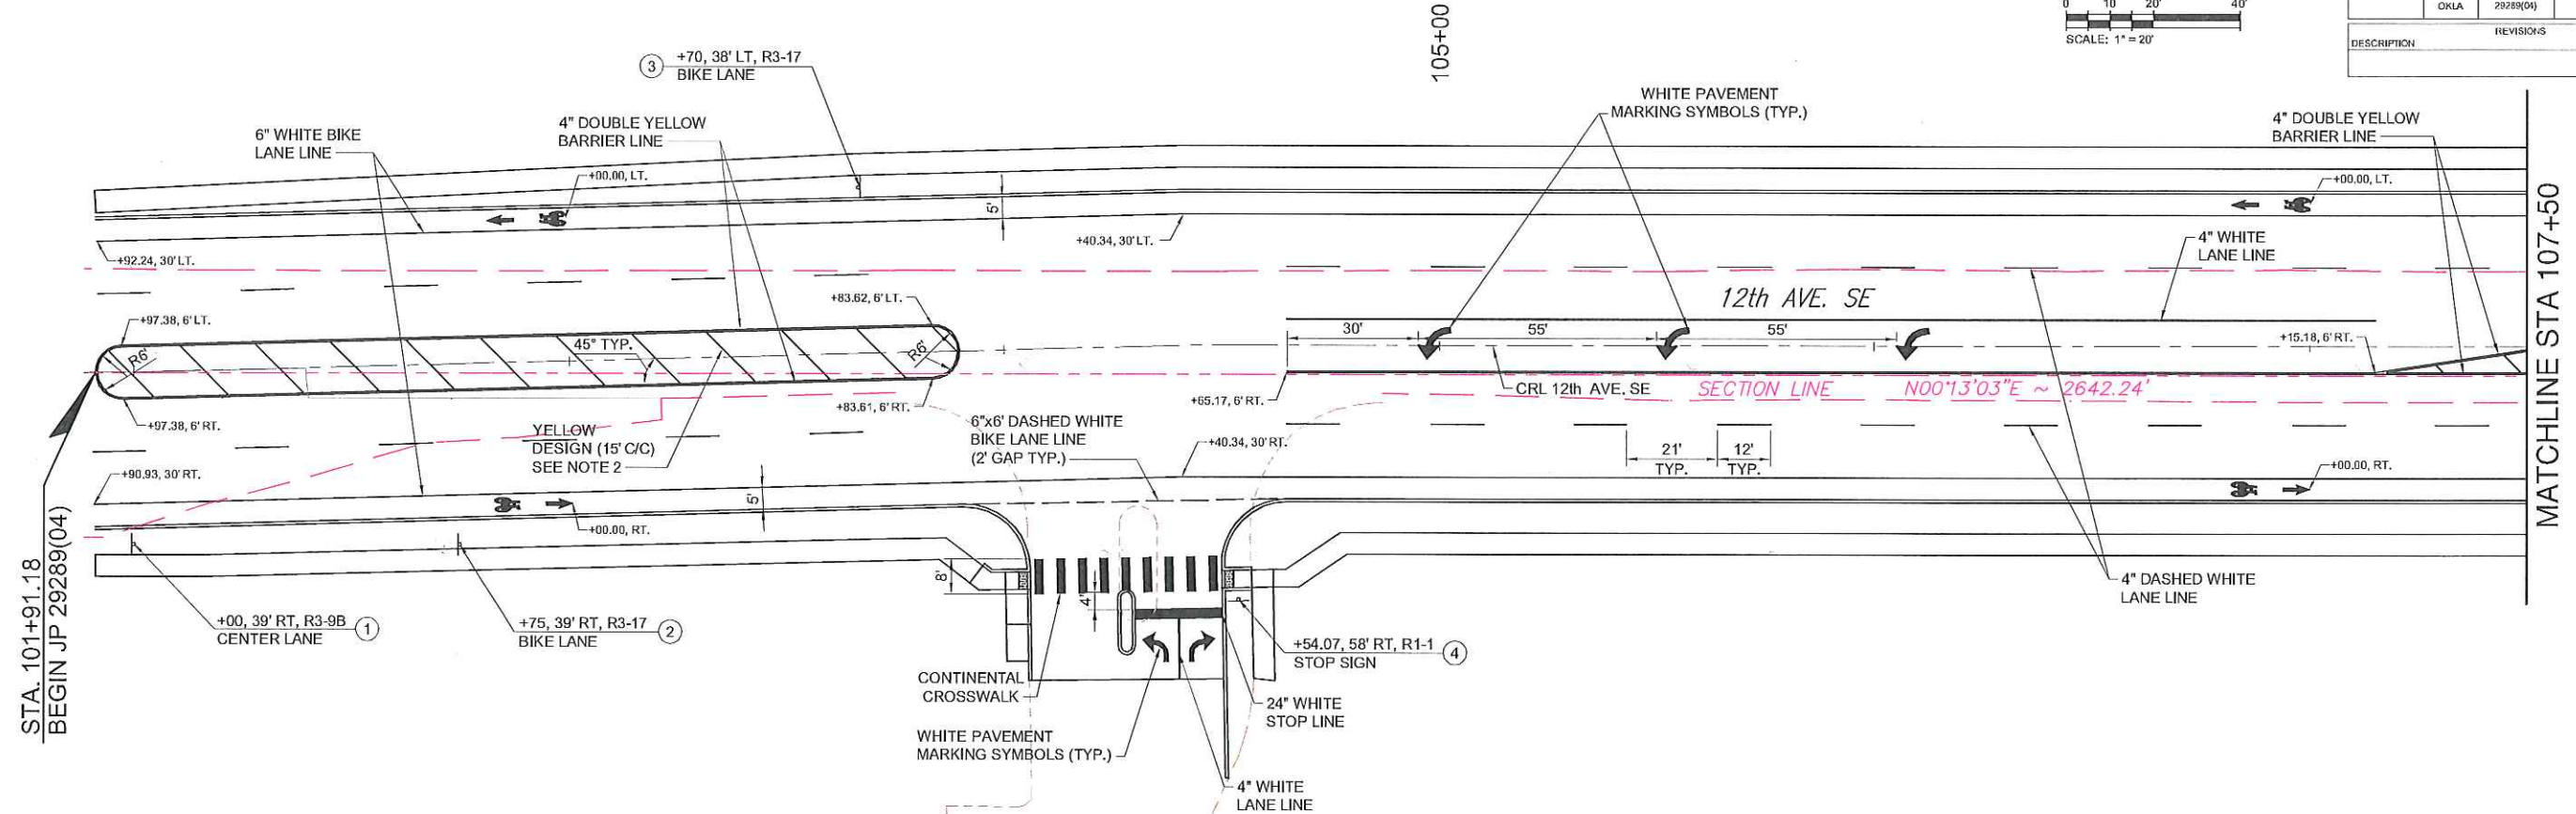

- NOTES:**
1. ALL PAVEMENT MARKINGS OVER CONCRETE SHALL BE MULTI-POLYMER AND MARKINGS OVER ASPHALT SHALL CONSIST OF HOT APPLIED THERMOPLASTIC COMPOUND IN ACCORDANCE WITH SEC. 855A OF THE ODOT SPECIFICATIONS.
 2. WIDTH OF DIAGONALS ARE AS FOLLOWS:
> 45MPH - 12" WIDE

DESIGN	SKC	OKLAHOMA DEPARTMENT OF TRANSPORTATION
DRAWN	T1	
CHECKED	SKC	
APPROVED	MNR	
SQUAD	Tt	STATE JOB NO. 29289(04)

2/16/2017 4:45:55 PM - P:\08612\131-08612-1300\CAD\SHIET\FILDESIGNAGE & STRIPING PLAN.DWG - RODRIGUEZ, AMY