
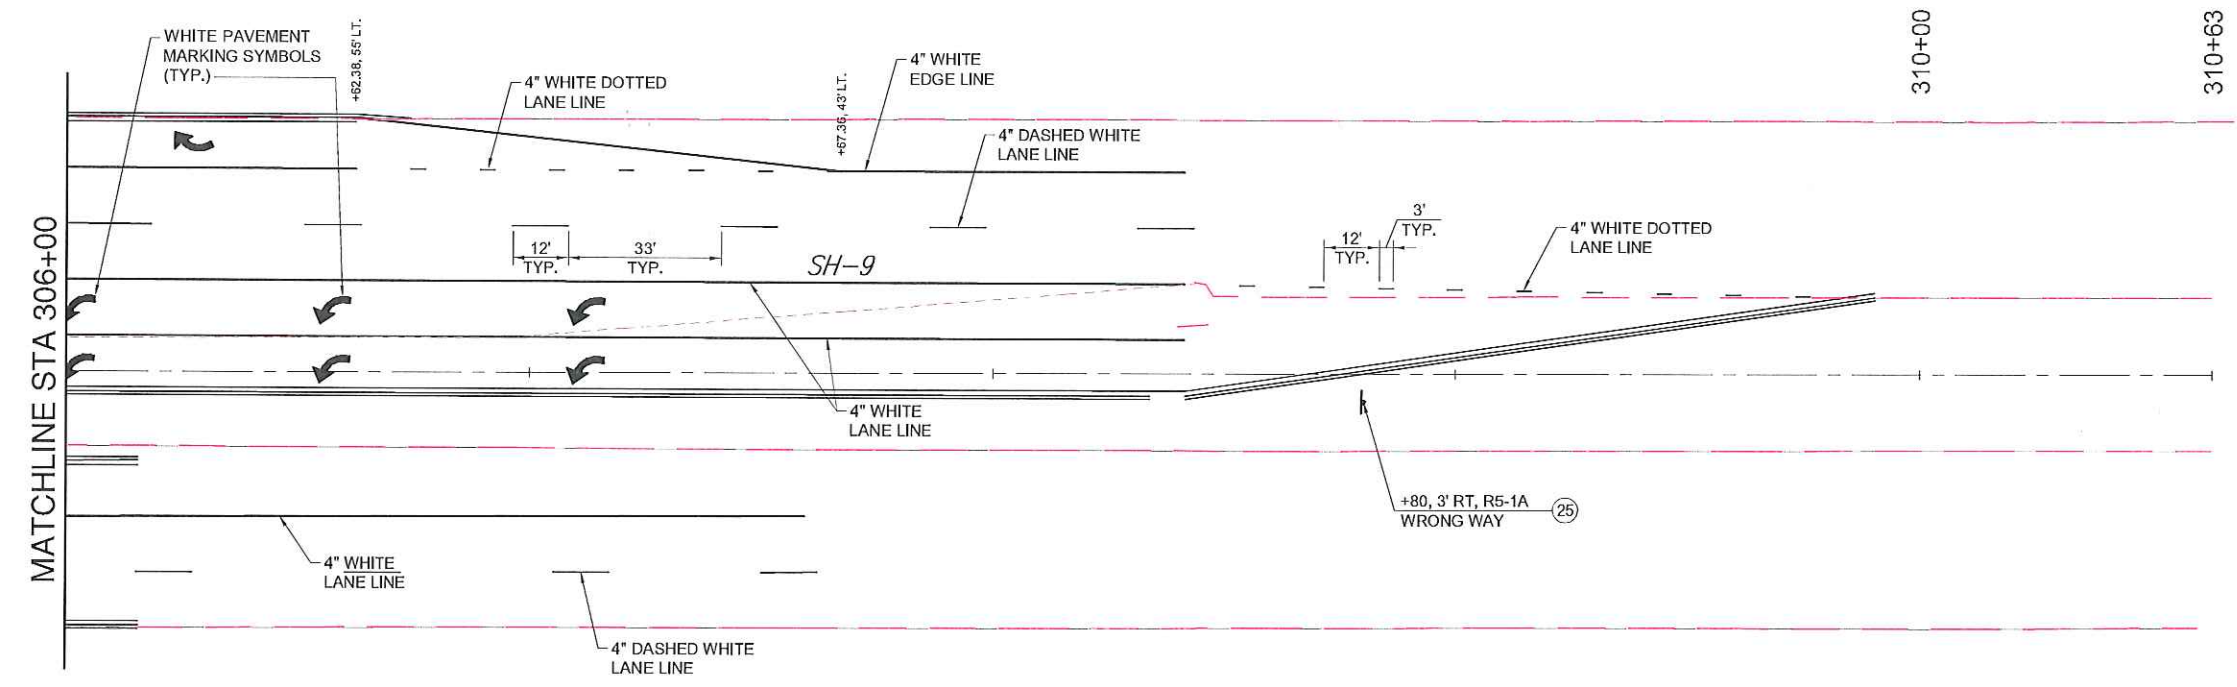


FED. ROAD DIST. NO.	STATE	STATE JOB NO.	FISCAL YEAR	SHEET NO.	TOTAL SHEETS
	OKLA	29289(04)		28	
DESCRIPTION		REVISIONS		DATE	

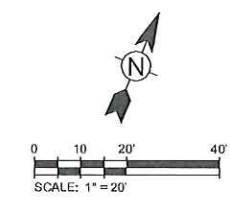

- NOTES:**
1. ALL PAVEMENT MARKINGS OVER CONCRETE SHALL BE MULTI-POLYMER AND MARKINGS OVER ASPHALT SHALL CONSIST OF HOT APPLIED THERMOPLASTIC COMPOUND IN ACCORDANCE WITH SEC. 855A OF THE ODOT SPECIFICATIONS.

2/16/2017 4:46:52 PM - P:\085121\31-08512-300\1\CAD\DIS\HET\FIL\ES\SIGNAGE & STRIPING PLAN.DWG - RODRIGUEZ, AMY

DESIGN	SKC	OKLAHOMA DEPARTMENT OF TRANSPORTATION SIGNAGE & STRIPING PLAN STATE JOB NO. 29289(04)
DRAWN	Tt	
CHECKED	SKC	
APPROVED	MNR	
SQUAD	Tt	
		SHEET NO. 28 CLEVELAND COUNTY