




OKLAHOMA DEPARTMENT OF TRANSPORTATION				
FED. ROAD DIST. NO.	STATE	STATE JOB NO.	FISCAL YEAR	SHEET NO. TOTAL SHEETS
	OKLA	29289(04)		30
DESCRIPTION			REVISIONS	DATE

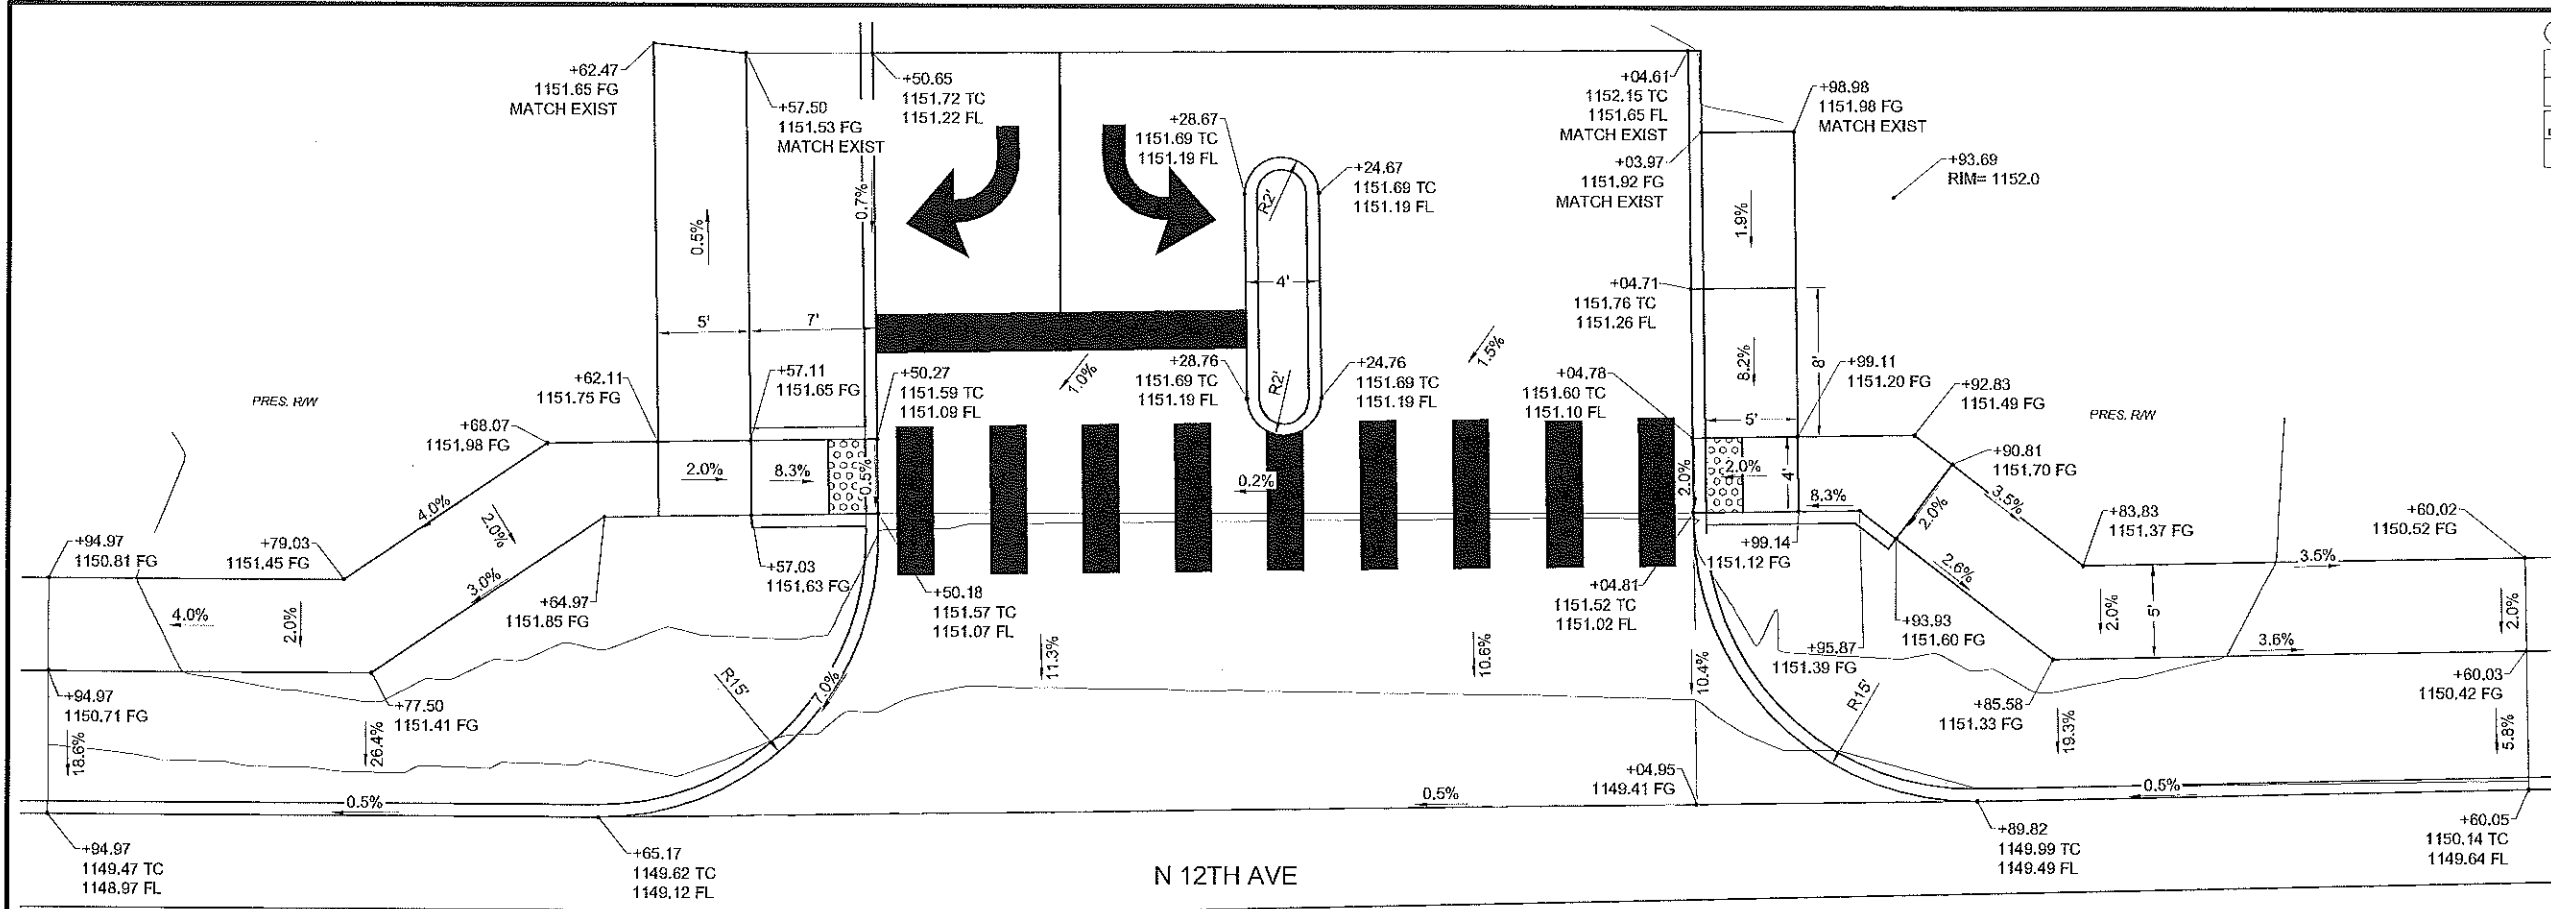

N 12TH AVE
 DRIVE AT STA. 104+26.60
 SCALE: 1" = 5'

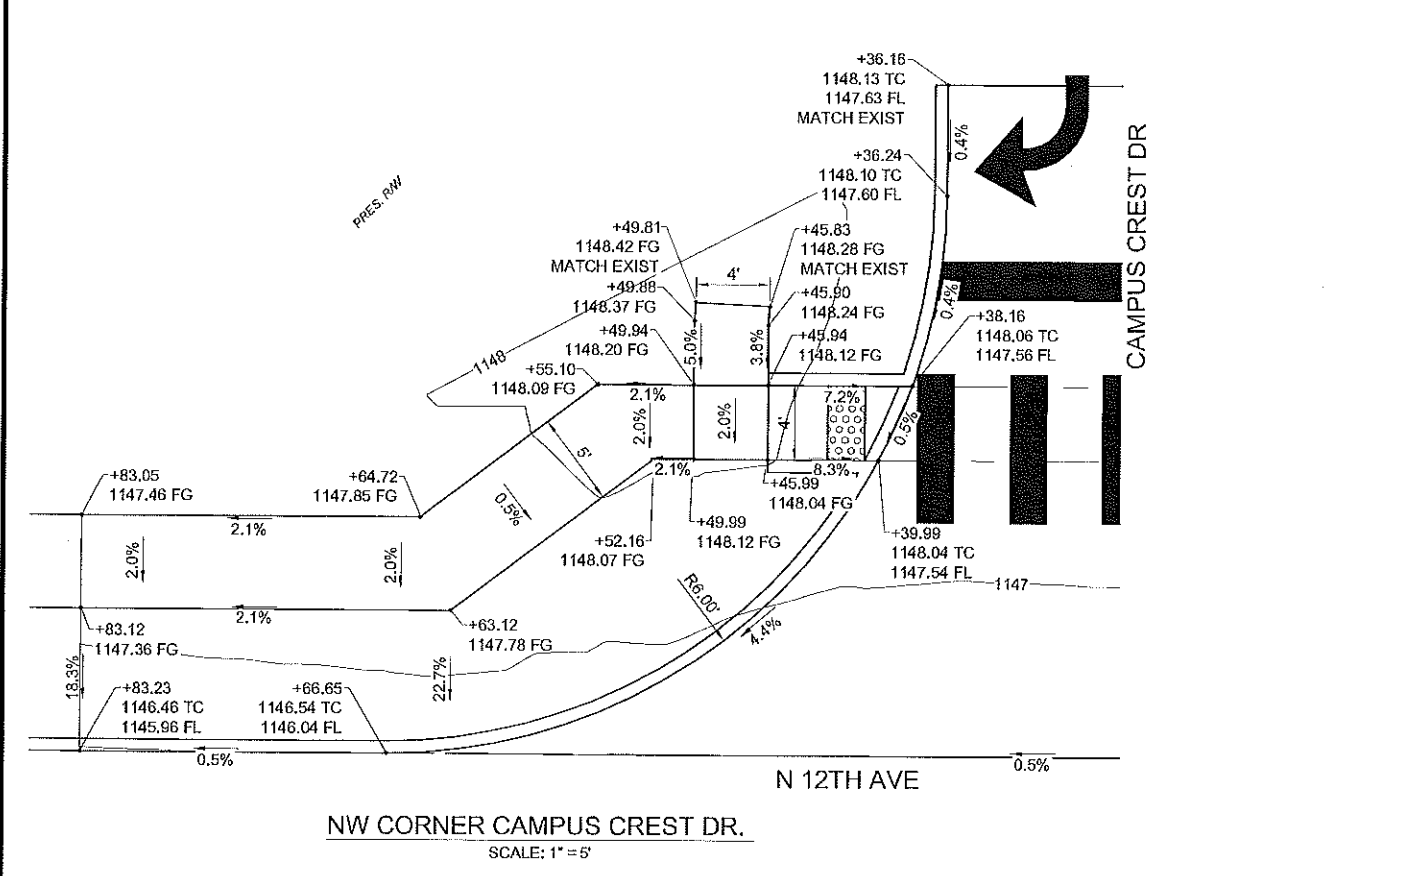

NW CORNER CAMPUS CREST DR.
 SCALE: 1" = 5'

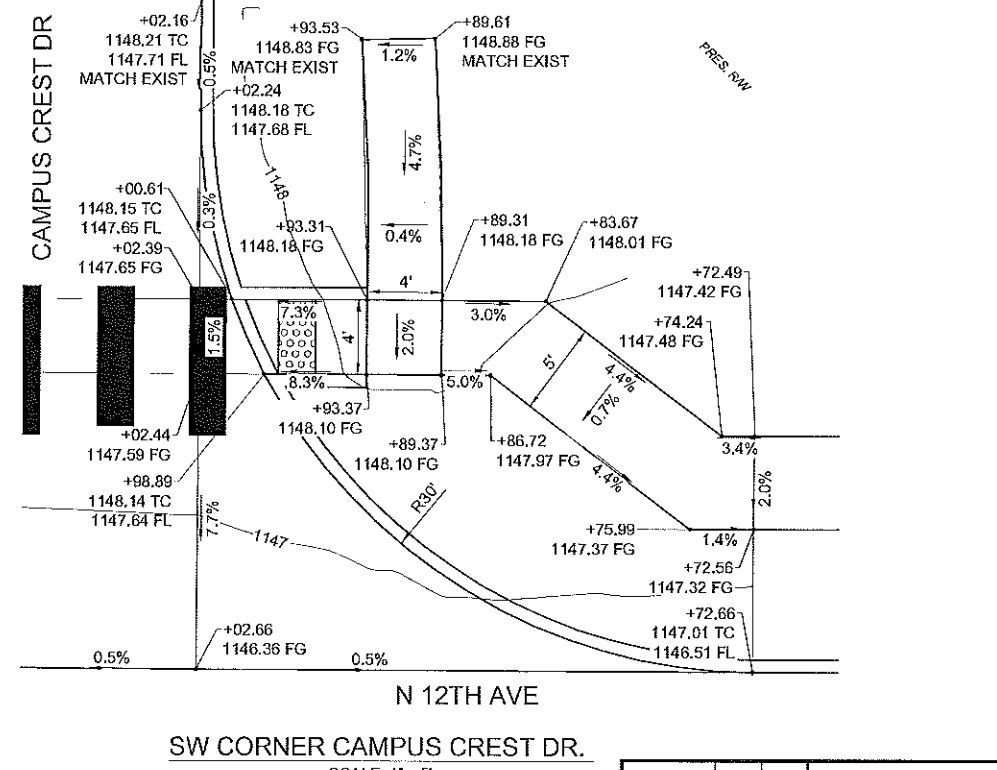

SW CORNER CAMPUS CREST DR.
 SCALE: 1" = 5'



LEGEND

- ASPHALT
- BIKE LANE
- SIDEWALK
- +75.00
1219.75 TC = TOP OF CURB
1218.25 FL = FLOW LINE
- +75.00
1219.25 FG = FINISHED GRADE
- 3% = SLOPE

2/16/2017 4:48:21 PM - P:\BIBI\21\11-085-2-100\10\AD\SHIET\FILES\PAMP_DETAILS.DWG - RODRIGUEZ, ANY

DESIGN	SKC	OKLAHOMA DEPARTMENT OF TRANSPORTATION	
DRAWN	TI	ADA RAMP DETAILS	
CHECKED	SKC		
APPROVED	MNR		
SQUAD	TI	STATE JOB NO. 29289(04)	SHEET NO. 30