



FED. ROAD DIST. NO.	STATE	STATE JOB NO.	FISCAL YEAR	SHEET NO.	TOTAL SHEETS
	OKLA	29289(04)		31	

DESCRIPTION	REVISIONS	DATE

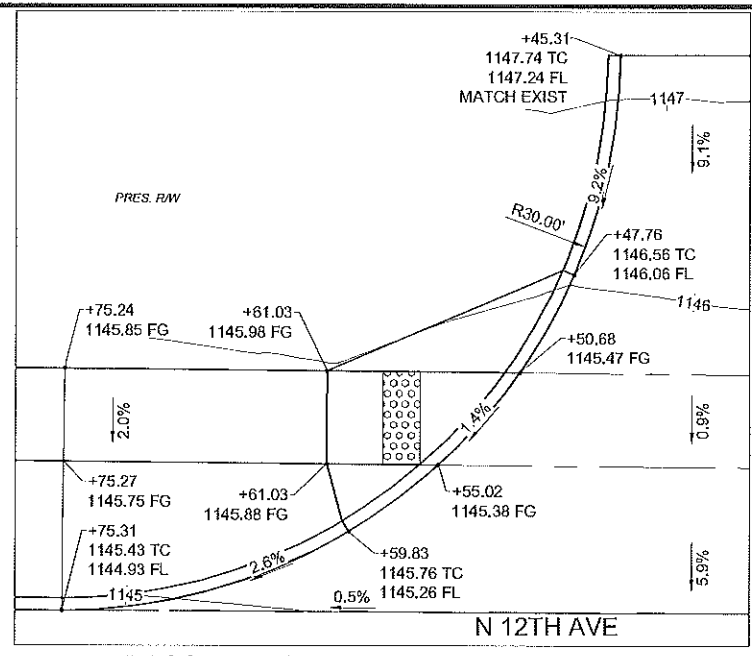

NW CORNER OF DRIVE AT STA. 112+33.31  
SCALE: 1" = 5'

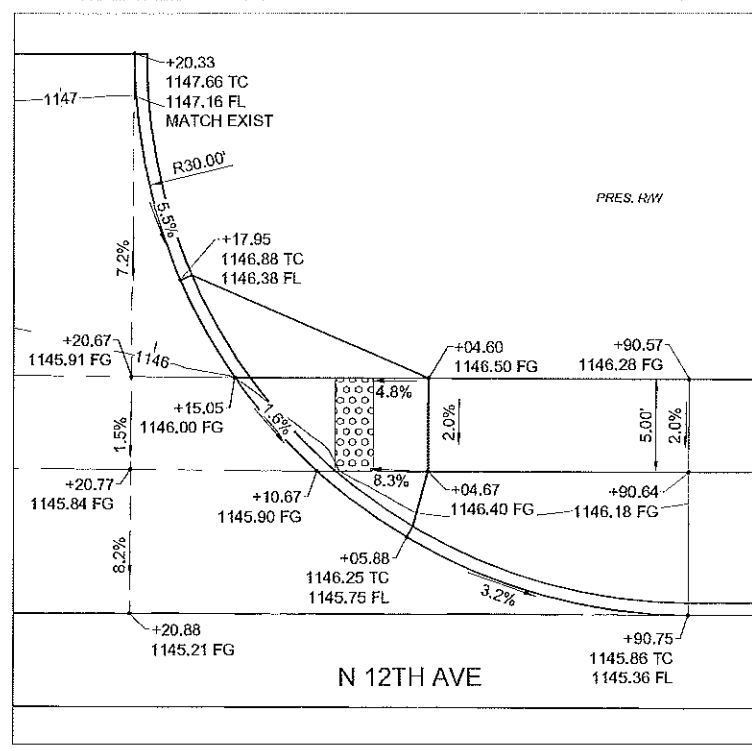


SW CORNER OF DRIVE AT STA. 112+33.31  
SCALE: 1" = 5'




LEGEND

- ASPHALT
- BIKE LANE
- SIDEWALK

- +75.00  
1219.75 TC = TOP OF CURB  
1218.25 FL = FLOW LINE
- +75.00  
1219.25 FG = FINISHED GRADE
- 3% = SLOPE

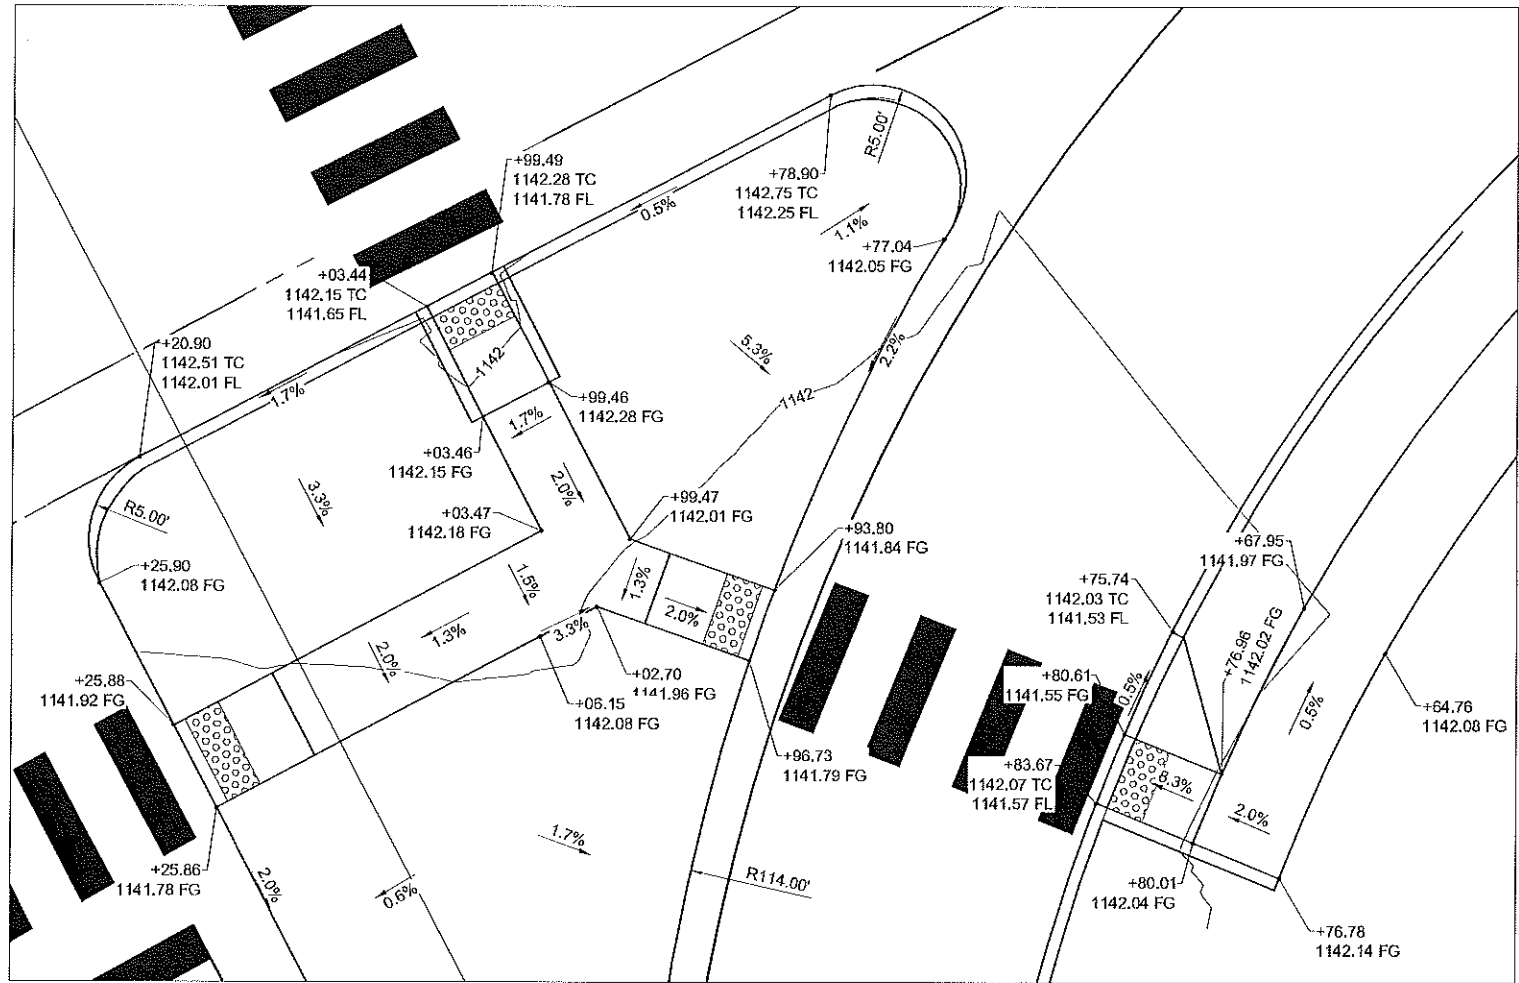

SW CORNER & ISLAND SH-9 AT 12th AVE. SE  
SCALE: 1" = 5'

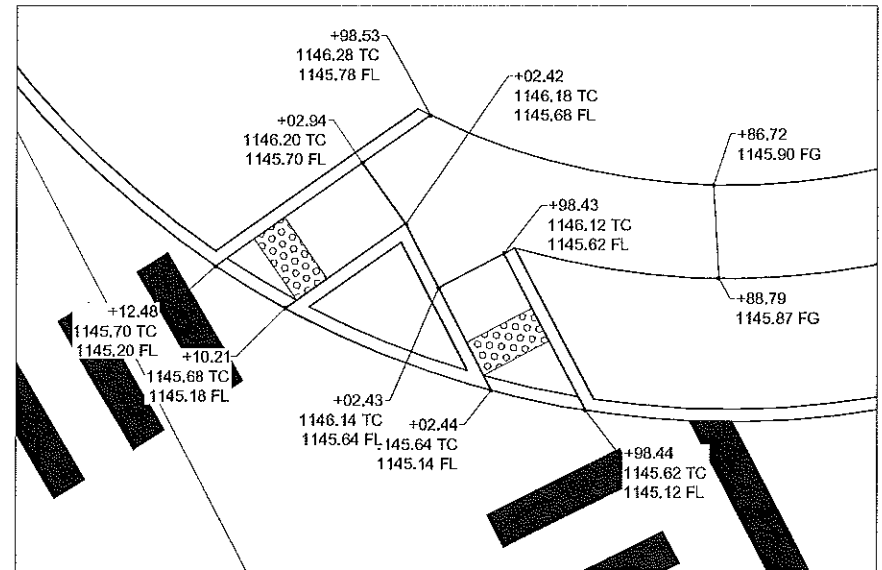

SE CORNER SH-9 AT 12TH AVE. SE  
SCALE: 1" = 5'

2/16/2017 4:48:40 PM - P:\085121\1-08512-1901\CA\SH-9\ISLAND\DETAILS.DWG - RODRIGUEZ, AMY

DESIGN	SKC
DRAWN	Tt
CHECKED	SKC
APPROVED	MNR
SQUAD	Tt

OKLAHOMA DEPARTMENT OF TRANSPORTATION

ADA RAMP DETAILS

STATE JOB NO. 29289(04)

SHEET NO. 31  
CLEVELAND COUNTY