



OKLAHOMA DEPARTMENT OF TRANSPORTATION					
FED. ROAD DIST. NO.	STATE	STATE JOB NO.	FISCAL YEAR	SHEET NO.	TOTAL SHEETS
	OKLA	29289(04)		32	
REVISIONS				DATE	
DESCRIPTION					

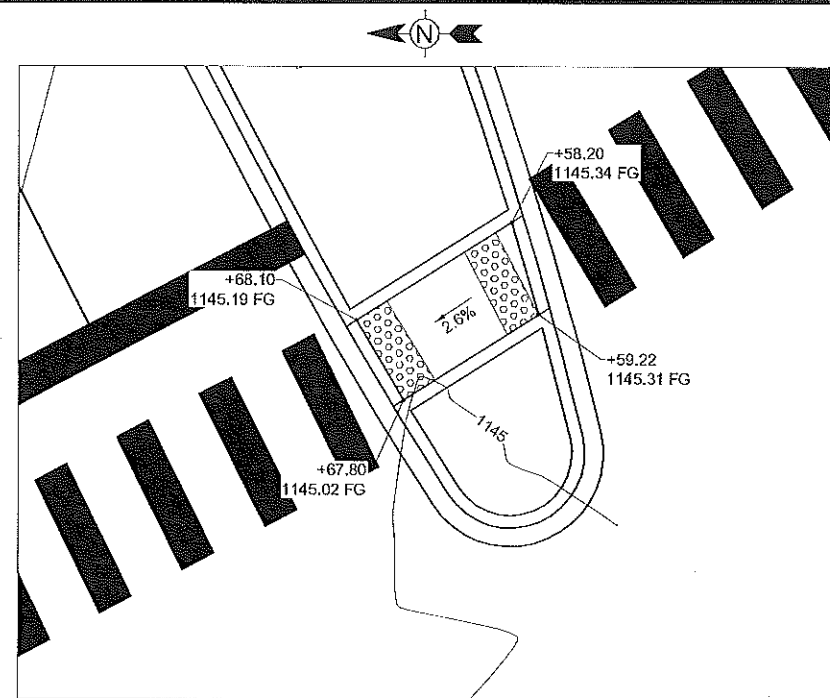

EAST MEDIAN SH-9 AT 12th AVE. SE
SCALE: 1" = 5'

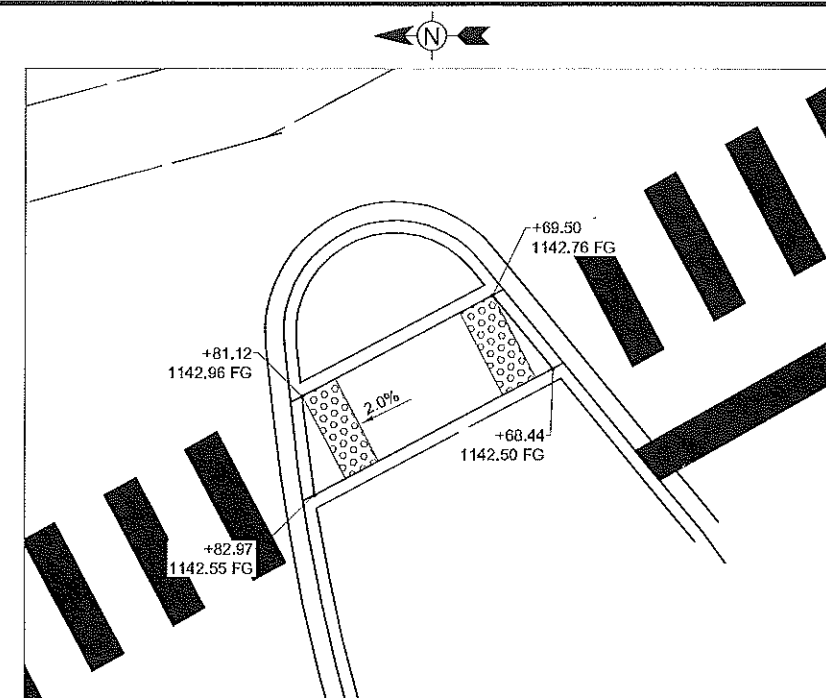


WEST MEDIAN SH-9 AT 12th AVE. SE
SCALE: 1" = 5'


LEGEND

- ASPHALT
- BIKE LANE
- SIDEWALK

- +75.00
1219.75 TC = TOP OF CURB
1218.25 FL = FLOW LINE
- +75.00
1219.25 FG = FINISHED GRADE
- 3% = SLOPE

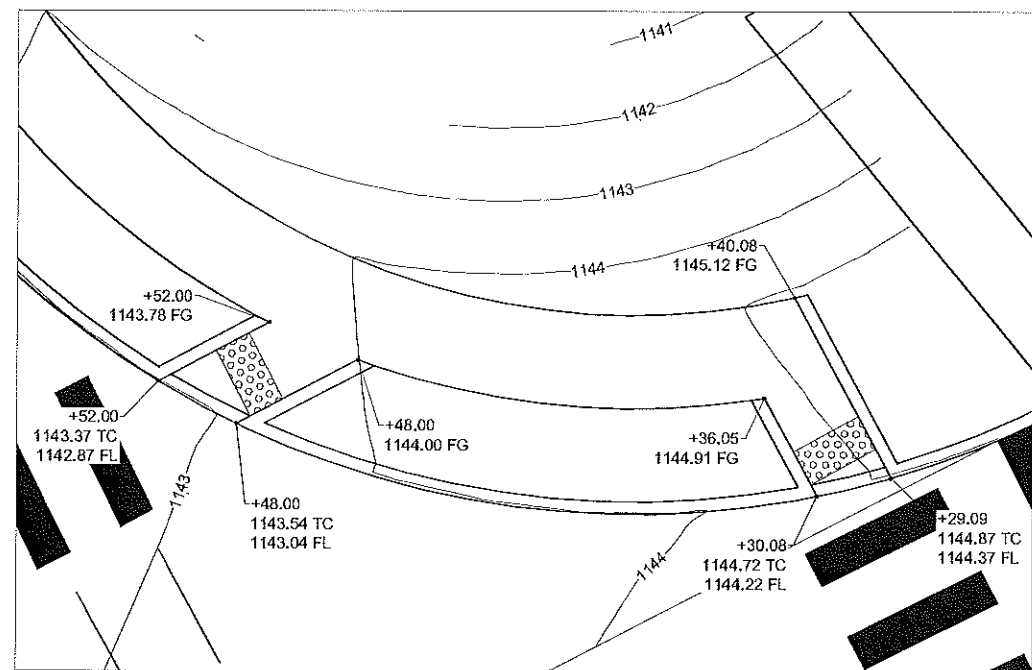

NE CORNER SH-9 AT 12TH AVE. SE
SCALE: 1" = 5'

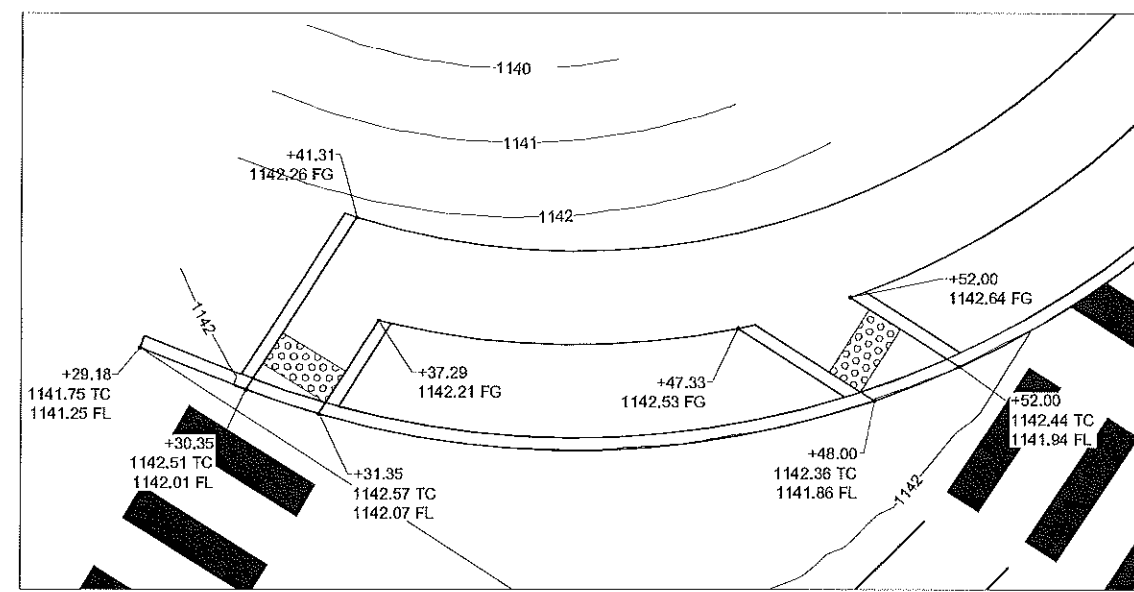

SE CORNER SH-9 AT 12TH AVE. SE
SCALE: 1" = 5'

2/16/2017 4:48:59 PM - P:\08852131-085-2-1000\CAD\SH9RAMP_DETAILS.DWG - RODRIGUEZ, AMY

OKLAHOMA DEPARTMENT OF TRANSPORTATION			
DESIGN	SKC	ADA RAMP DETAILS STATE JOB NO. 29289(04)	
DRAWN	Tt		
CHECKED	SKC		
APPROVED	MNR		
SQUAD	Tt		
		STATE JOB NO. 29289(04)	SHEET NO. 32
		CLEVELAND COUNTY	