


OKLAHOMA DEPARTMENT OF TRANSPORTATION					
FED. ROAD DIST. NO.	STATE	STATE JOB NO.	FISCAL YEAR	SHEET NO.	TOTAL SHEETS
	OKIA	29289(04)		33	
DESCRIPTION			REVISIONS		DATE

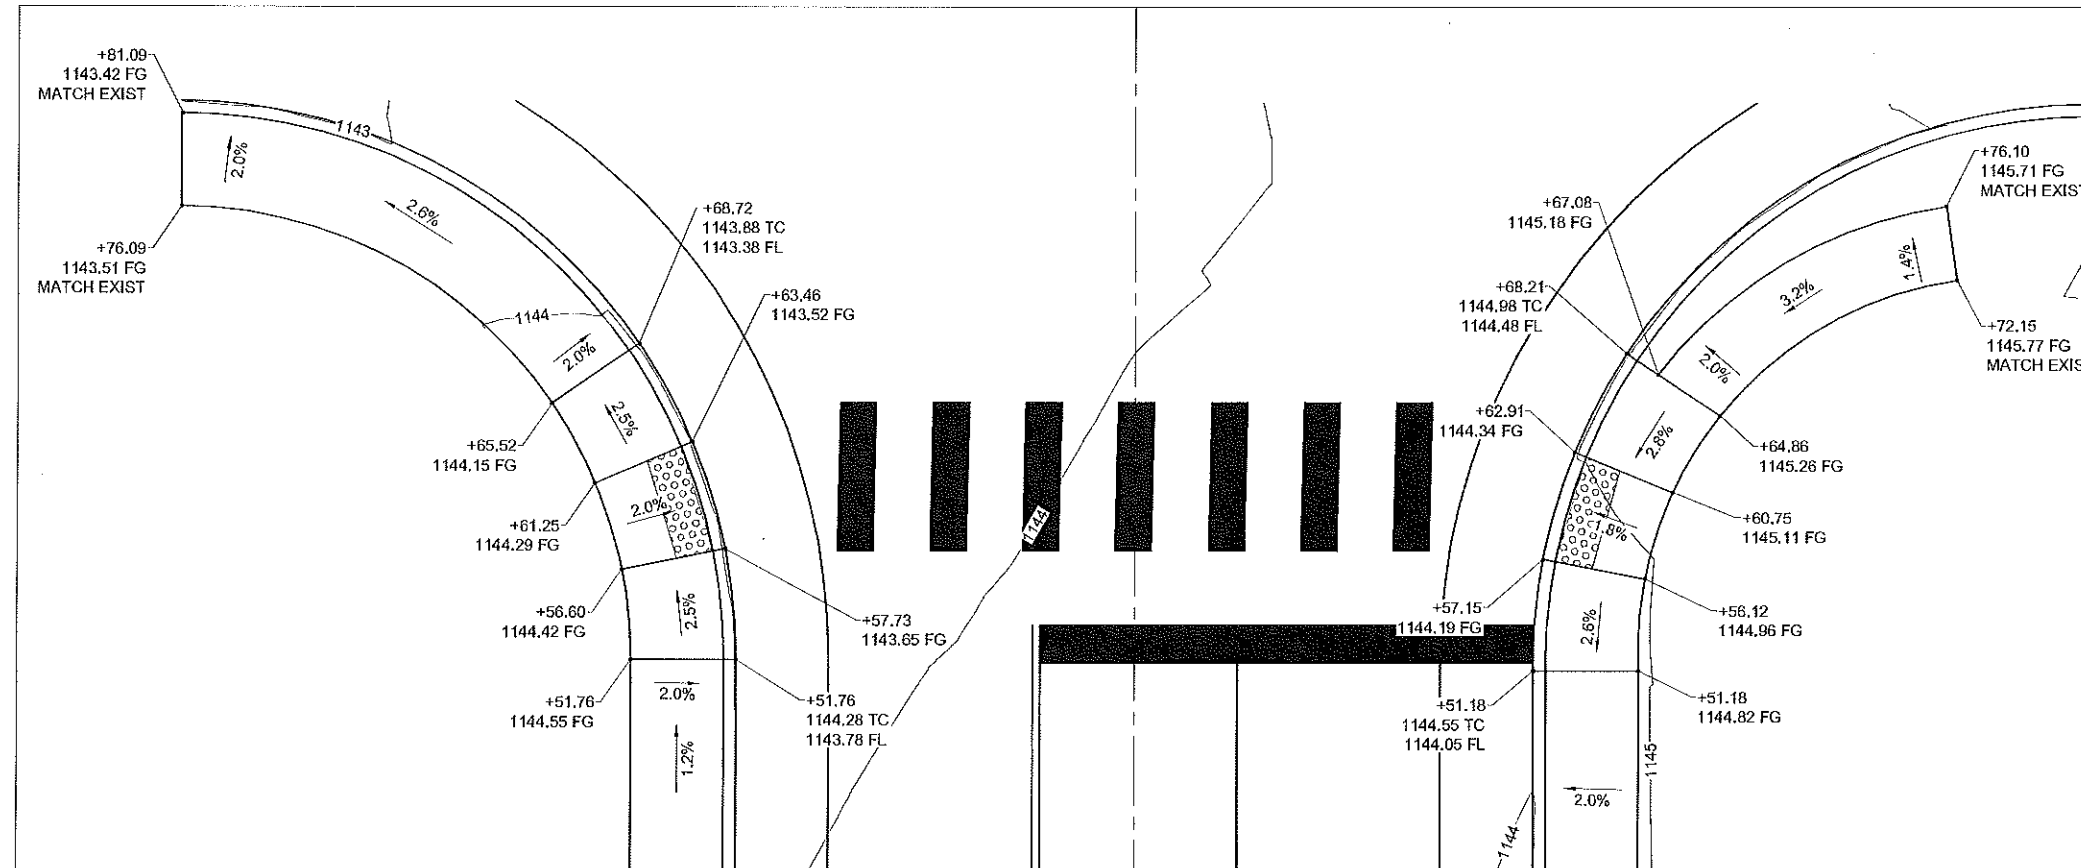

12TH AVE. SE @ OAK TREE AVE.

SCALE: 1" = 5'

LEGEND

- ASPHALT
- BIKE LANE
- SIDEWALK
- +75.00
- 1219.75 TC = TOP OF CURB
- 1218.25 FL = FLOW LINE
- +75.00
- 1219.25 FG = FINISHED GRADE
- 3% = SLOPE

OKLAHOMA DEPARTMENT OF TRANSPORTATION			
DESIGN	SKC		ADA RAMP DETAILS STATE JOB NO. <u>29289(04)</u>
DRAWN	TI		
CHECKED	SKC		
APPROVED	MNR		
SQUAD	TI		

SHEET NO. 33
CLEVELAND COUNTY

2/18/2017 4:48:16 PM - P:\08512\13\001\CAD\SHETFILES\RAMP_DETAILS.DWG - RODRIGUEZ, AMY