



OKLAHOMA DEPARTMENT OF TRANSPORTATION				
FED. ROAD DIST. NO.	STATE	STATE JOB NO.	FISCAL YEAR	SHEET NO.
	OKLA	29289(04)		35
DESCRIPTION				DATE
REVISORS				

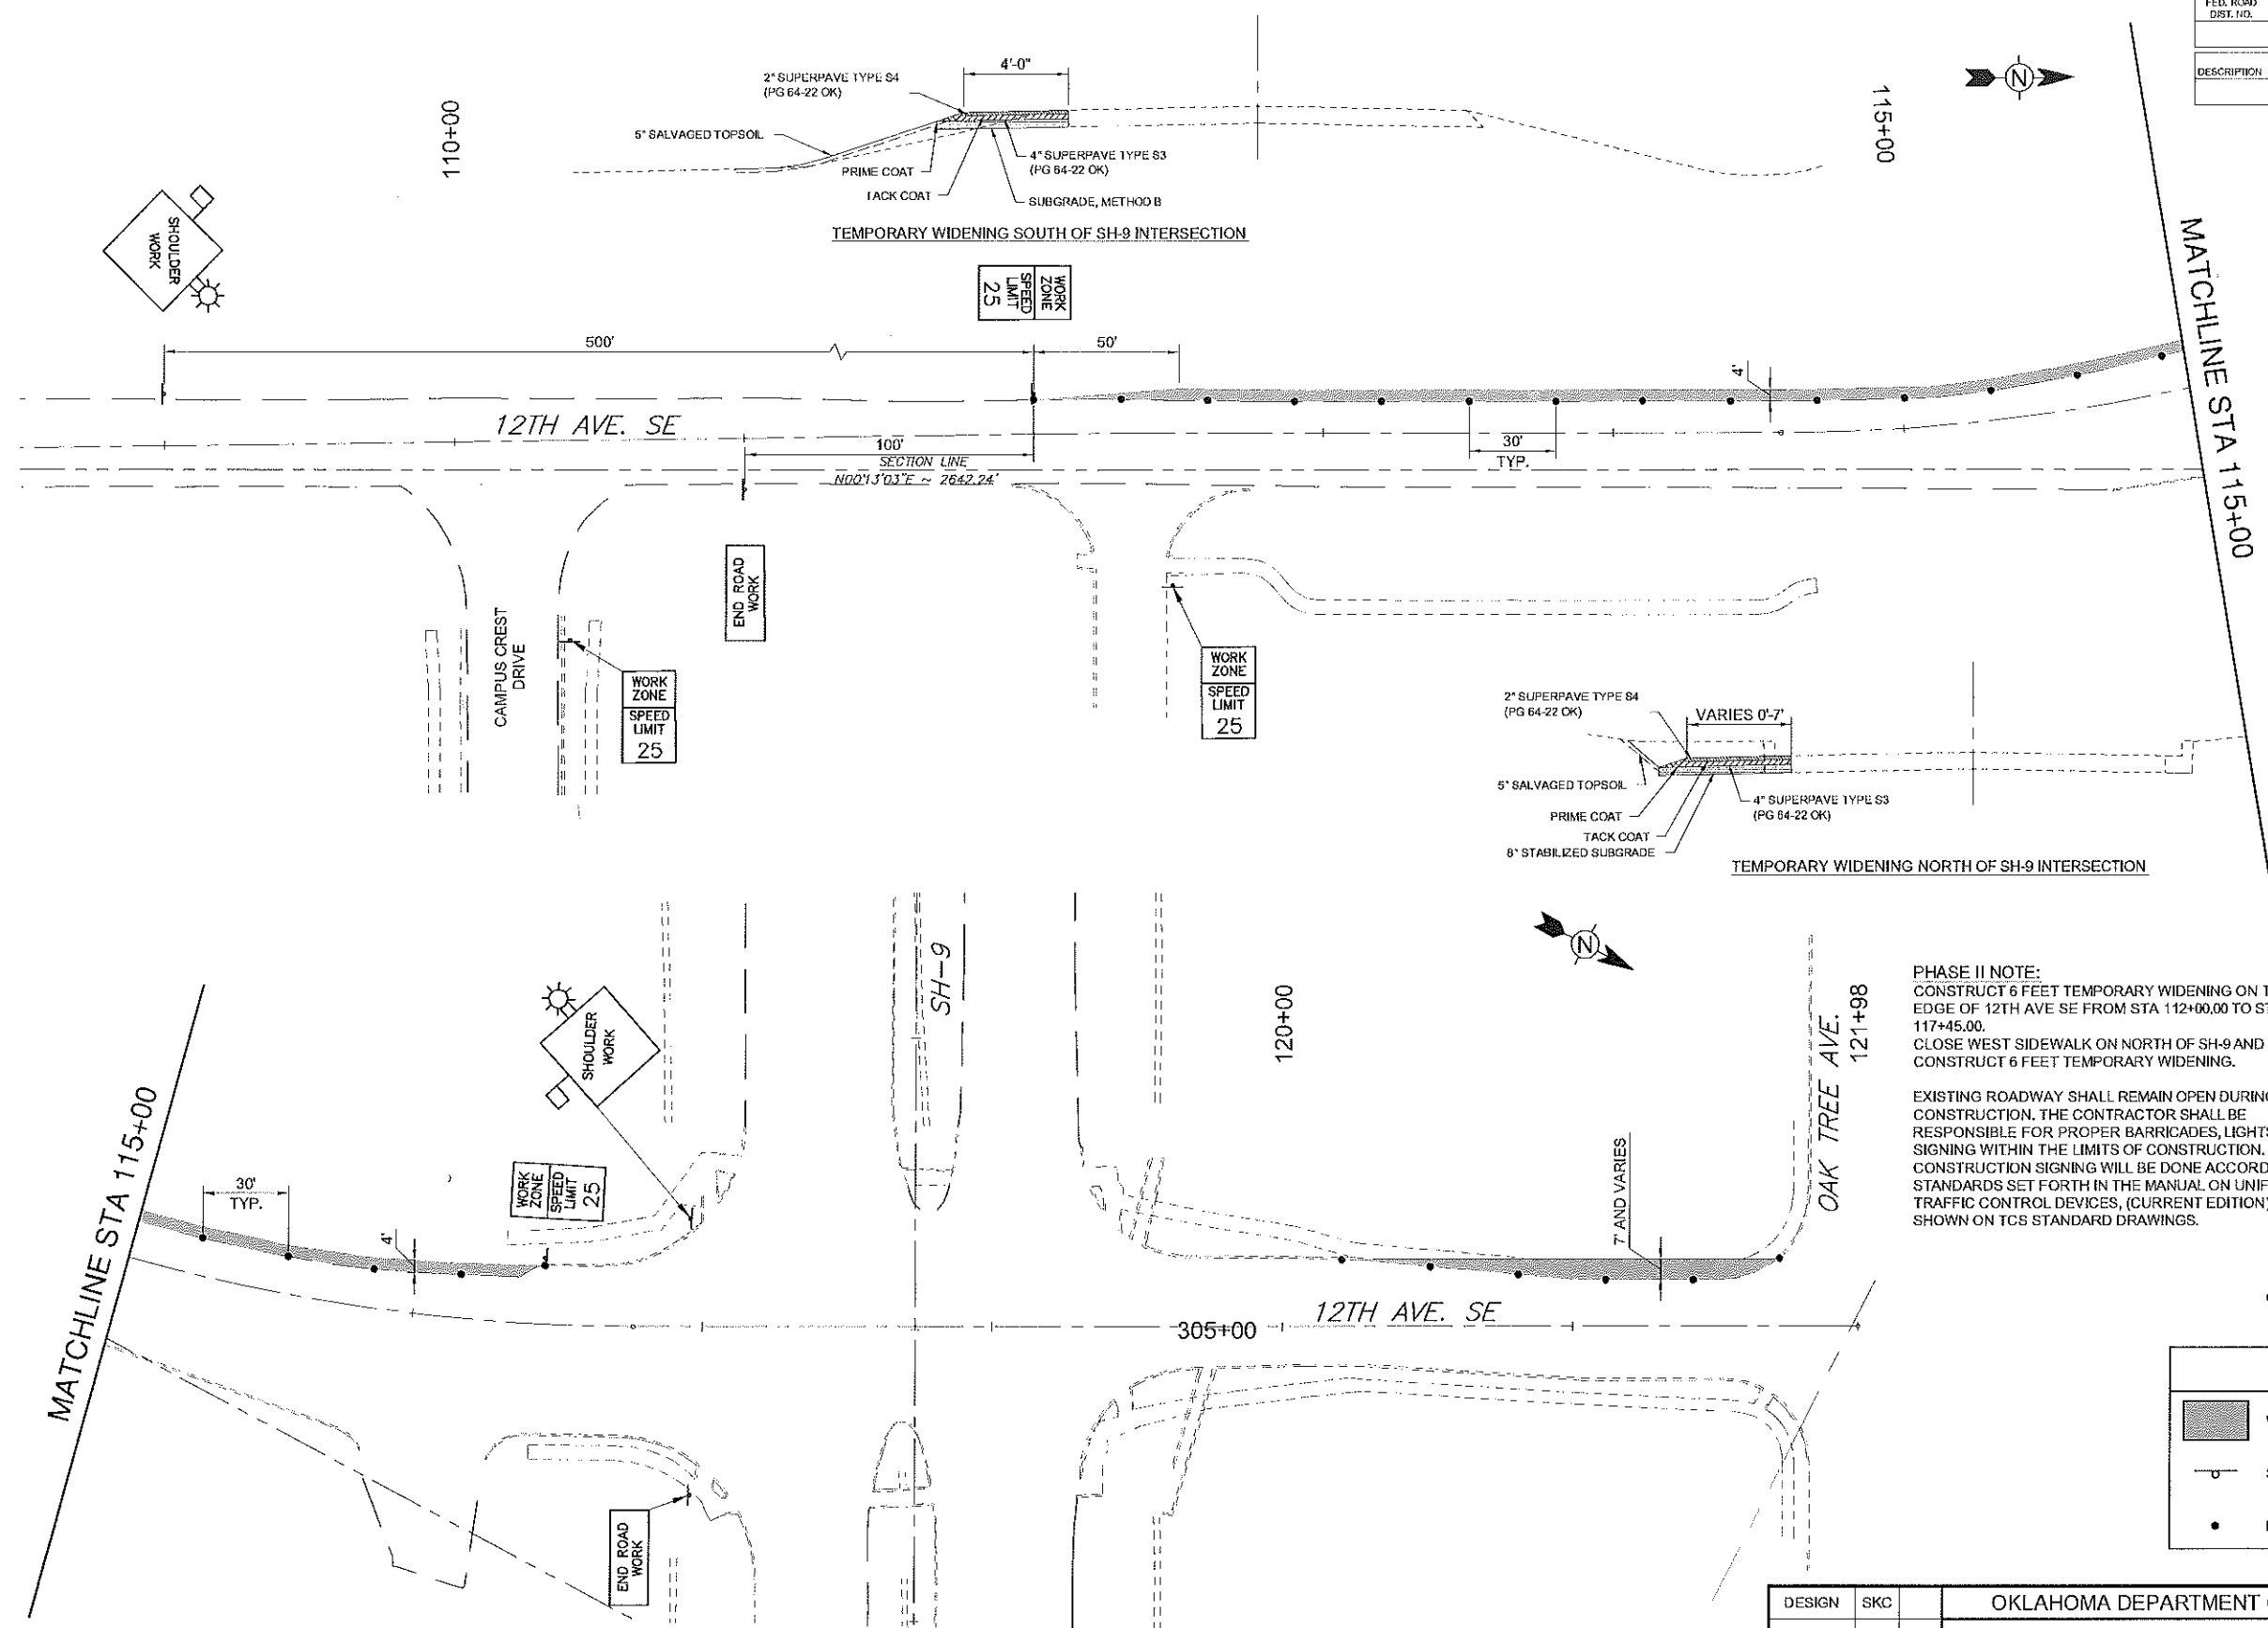

PHASE II NOTE:
 CONSTRUCT 6 FEET TEMPORARY WIDENING ON THE WEST EDGE OF 12TH AVE SE FROM STA 112+00.00 TO STA. 117+45.00.
 CLOSE WEST SIDEWALK ON NORTH OF SH-9 AND CONSTRUCT 6 FEET TEMPORARY WIDENING.

EXISTING ROADWAY SHALL REMAIN OPEN DURING CONSTRUCTION. THE CONTRACTOR SHALL BE RESPONSIBLE FOR PROPER BARRICADES, LIGHTS, AND SIGNING WITHIN THE LIMITS OF CONSTRUCTION. ALL CONSTRUCTION SIGNING WILL BE DONE ACCORDING TO STANDARDS SET FORTH IN THE MANUAL ON UNIFORM TRAFFIC CONTROL DEVICES, (CURRENT EDITION), AND AS SHOWN ON TCS STANDARD DRAWINGS.

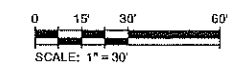

LEGEND	
	WORK AREA
	SIGN
	DRUM

DESIGN	SKC
DRAWN	Ti
CHECKED	SKC
APPROVED	MNR
SQUAD	Ti

OKLAHOMA DEPARTMENT OF TRANSPORTATION	
TRAFFIC CONTROL - PHASE II	
STATE JOB NO. 29289(04)	SHEET NO. 35

4/12/2017 4:57:54 PM - P:\086712\13-086712-13\001\CAD\SH-9\TFC\TRAFFIC CONTROL-F2.DWG - KC. SUMESH