
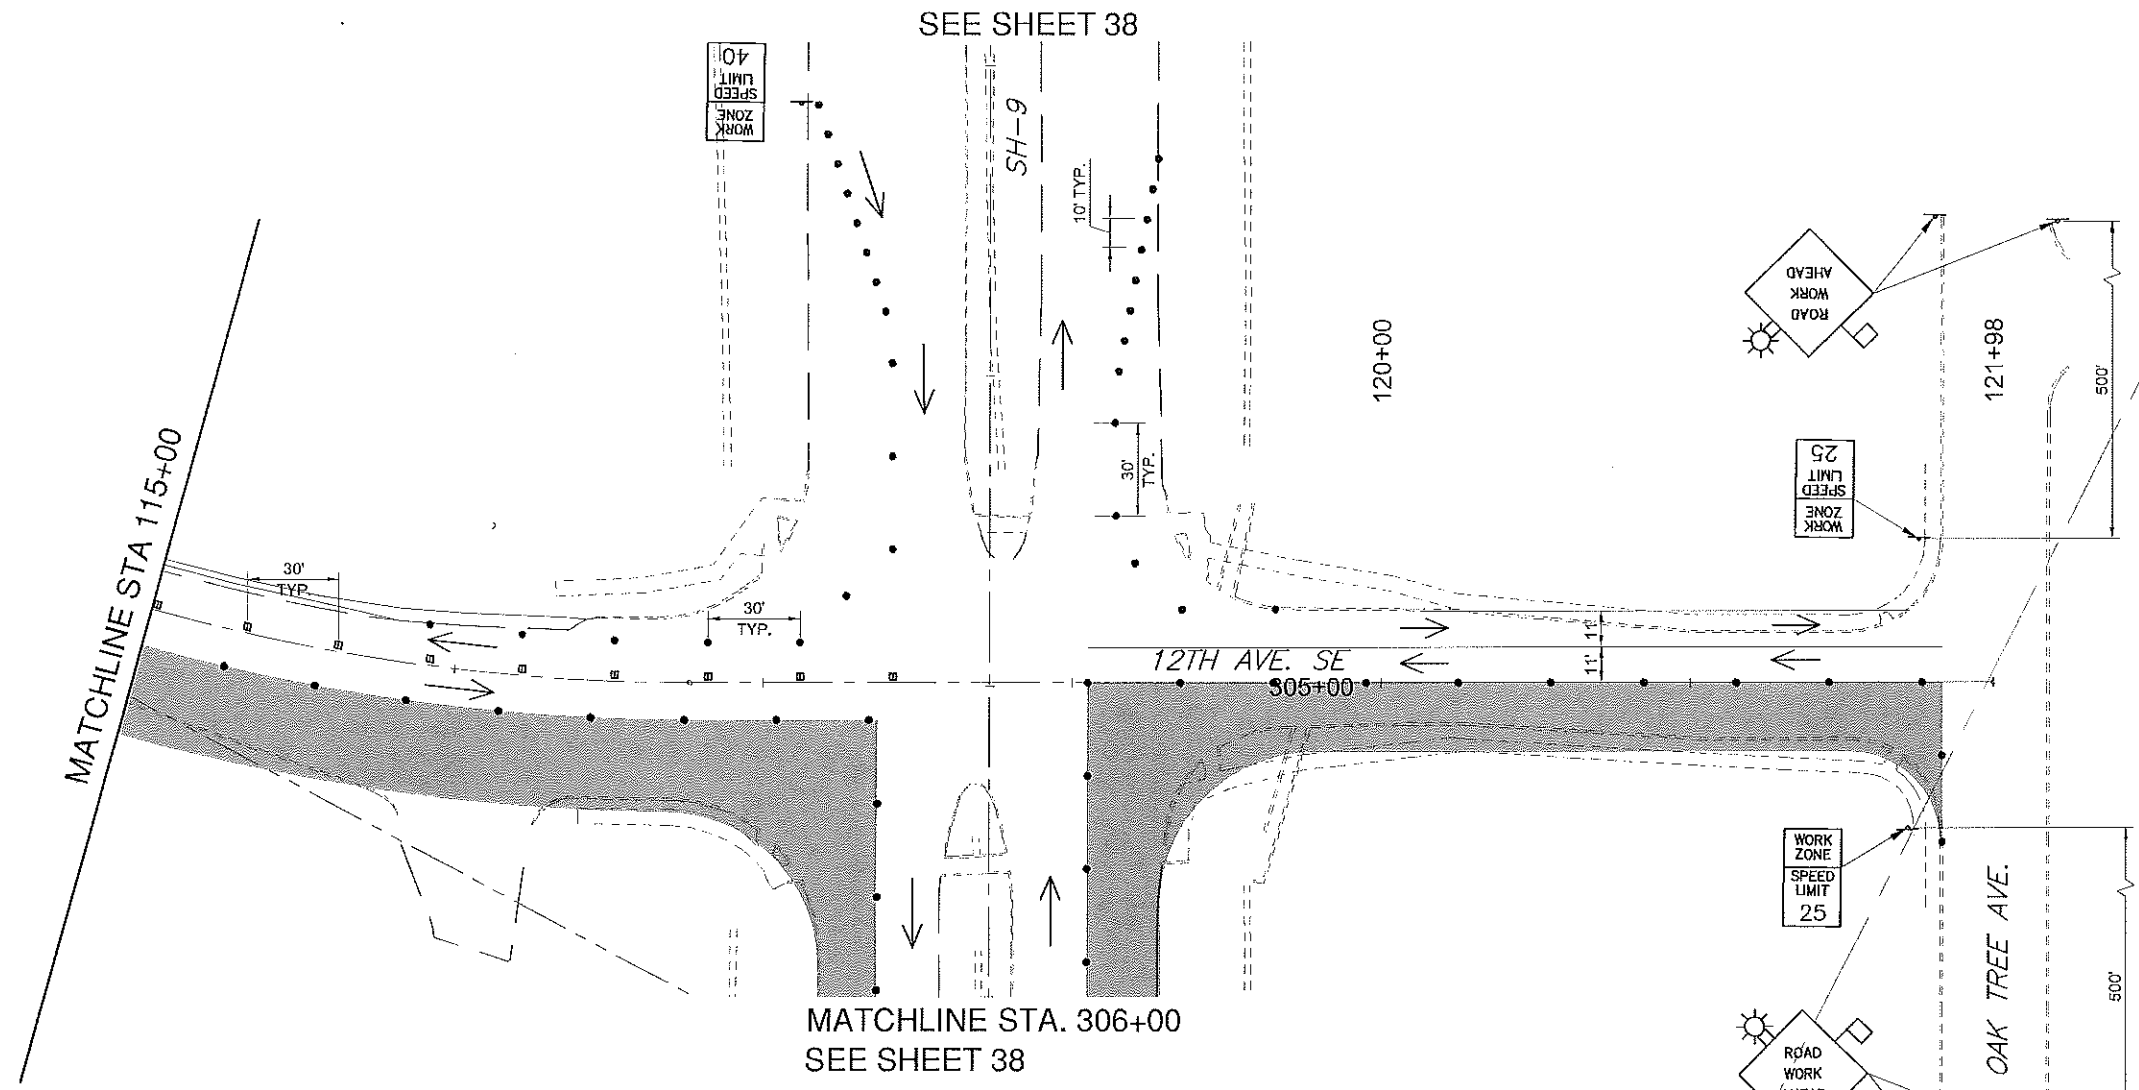


FED. ROAD DIST. NO.	STATE	STATE JOB NO.	FISCAL YEAR	SHEET NO.	TOTAL SHEETS
	OKLA	29289(04)		37	

DESCRIPTION	REVISIONS	DATE

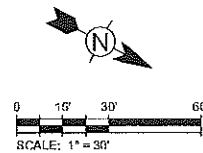

PHASE III NOTE:
 CONSTRUCT 2 NORTHBOUND LANES AND NORTHBOUND BIKE LANE ON THE 12TH AVE SE EASTSIDE AT SOUTH OF THE INTERSECTION.

MILL AND OVERLAY OUTSIDE SH-9 LANES (BOTH EASTBOUND AND WESTBOUND) ON THE EAST SIDE OF THE INTERSECTION WITH 12TH AVE SE.

CONSTRUCTION NORTHBOUND LANE AND NORTHBOUND BIKE LANE ON 12TH AVE SE NORTH OF INTERSECTION.

EXISTING ROADWAY SHALL REMAIN OPEN DURING CONSTRUCTION. THE CONTRACTOR SHALL BE RESPONSIBLE FOR PROPER BARRICADES, LIGHTS, AND SIGNING WITHIN THE LIMITS OF CONSTRUCTION. ALL CONSTRUCTION SIGNING WILL BE DONE ACCORDING TO STANDARDS SET FORTH IN THE MANUAL ON UNIFORM TRAFFIC CONTROL DEVICES, (CURRENT EDITION), AND AS SHOWN ON TCS STANDARD DRAWINGS.

LEGEND	
	WORK AREA
	SIGN
	DRUM
	PAVEMENT MARKER (YELLOW)

DESIGN	SKC	OKLAHOMA DEPARTMENT OF TRANSPORTATION
DRAWN	TI	
CHECKED	SKC	
APPROVED	MNR	
SQUAD	TI	
		TRAFFIC CONTROL - PHASE III
		STATE JOB NO. 29289(04)
		SHEET NO. 37

4/12/2017 4:58:42 PM - P:\08612\13-08512-13001\CAD\SHEET\LESTRAFFIC CONTROL_P3.DWG - KC, SUMESH