



4/12/2017 4:56:58 PM - P:\08512\31-08512-300\CAD\SH-9\TRAFFIC CONTROL-P3.DWG - KC, SUMESH

OKLAHOMA DEPARTMENT OF TRANSPORTATION					
FFD, ROAD DIST. NO.	STATE	STATE JOB NO.	FISCAL YEAR	SHEET NO.	TOTAL SHEETS
	OKLA	29289(04)		38	
DESCRIPTION:		REVISIONS		DATE	

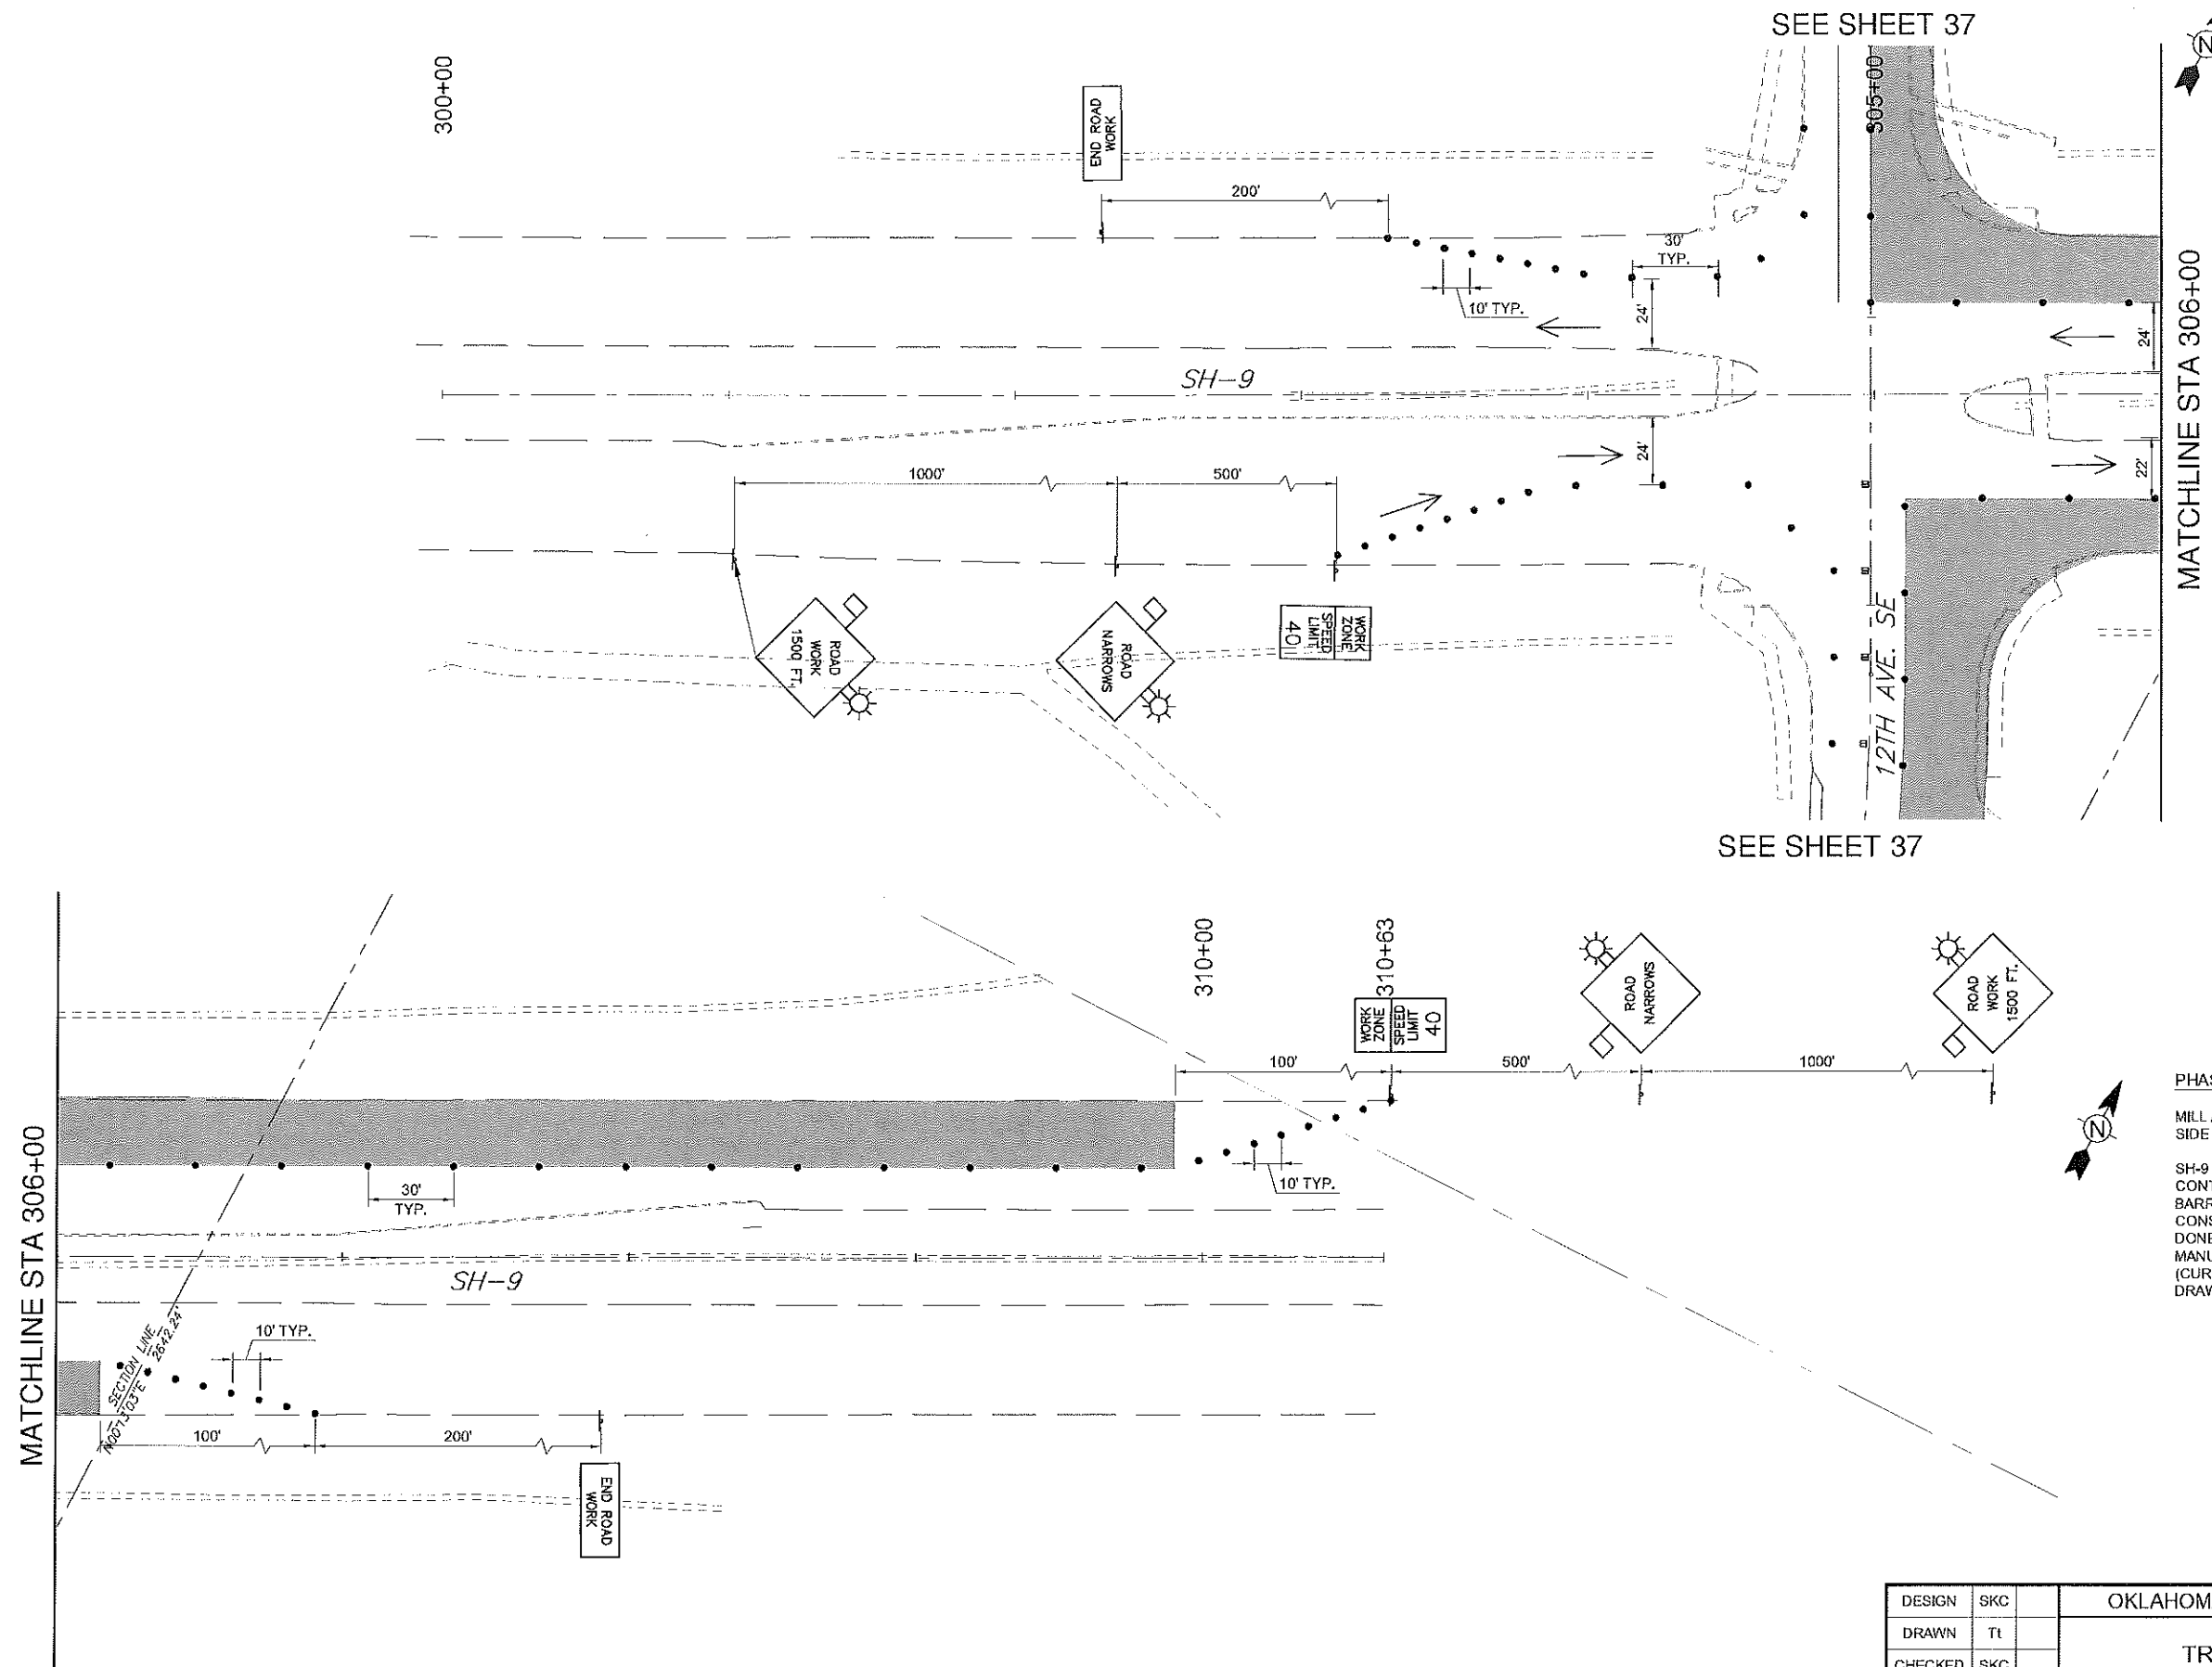

LEGEND	
	WORK AREA
	SIGN
	DRUM
	PAVEMENT MARKER (YELLOW)

PHASE III NOTE:
 MILL AND OVERLAY OUTSIDE LANES ON SH-9 ON THE EAST SIDE OF THE INTERSECTION WITH 12TH AVE SE.
 SH-9 SHALL REMAIN OPEN DURING CONSTRUCTION. THE CONTRACTOR SHALL BE RESPONSIBLE FOR PROPER BARRICADES, LIGHTS, AND SIGNING WITHIN THE LIMITS OF CONSTRUCTION. ALL CONSTRUCTION SIGNING WILL BE DONE ACCORDING TO STANDARDS SET FORTH IN THE MANUAL ON UNIFORM TRAFFIC CONTROL DEVICES, (CURRENT EDITION), AND AS SHOWN ON TCS STANDARD DRAWINGS.

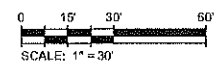

DESIGN	SKC	OKLAHOMA DEPARTMENT OF TRANSPORTATION
DRAWN	Tt	
CHECKED	SKC	
APPROVED	MNR	
SQUAD	Tt	
		TRAFFIC CONTROL - PHASE III
		STATE JOB NO. 29289(04)
		SHEET NO. 38