
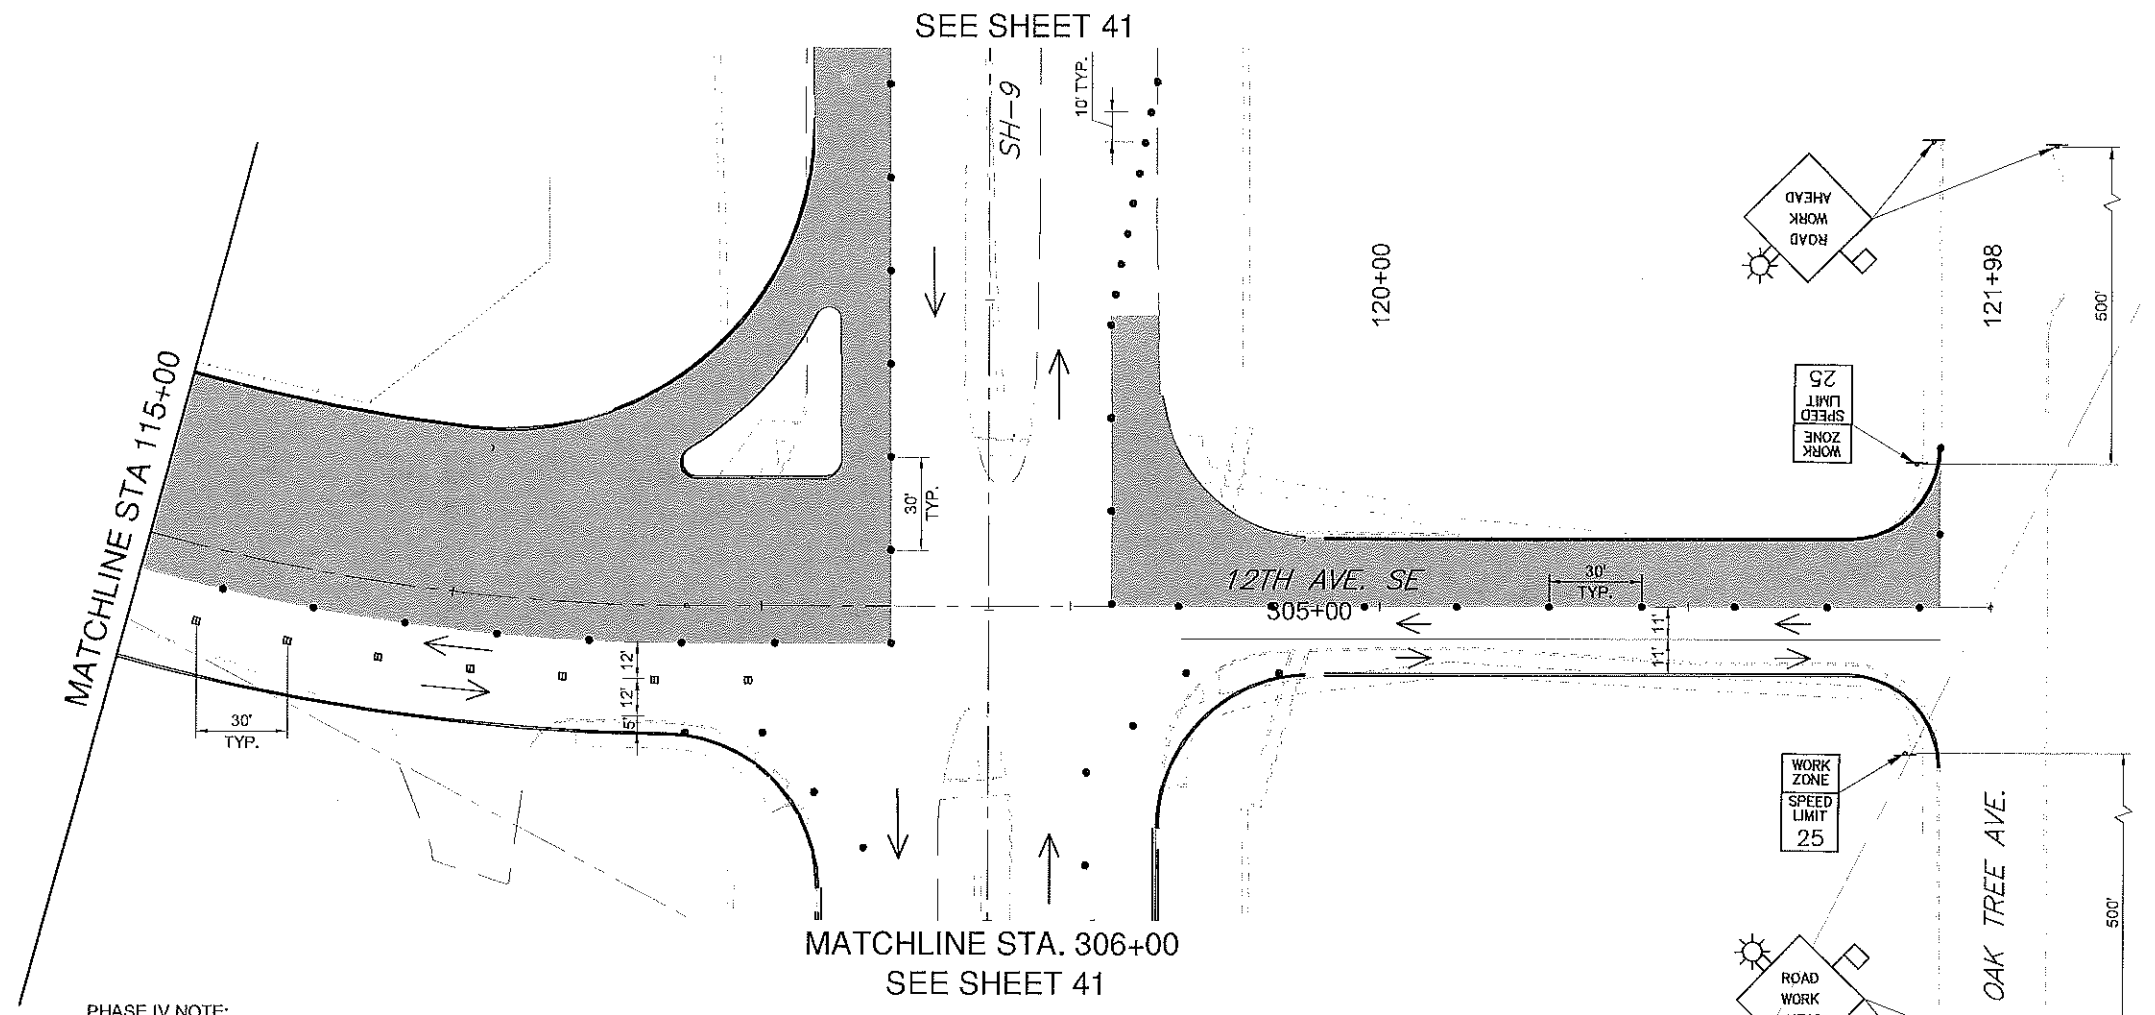


FED. ROAD DIST. NO.	STATE	STATE JOB NO.	FISCAL YEAR	SHEET NO.	TOTAL SHEETS
	OKLA	29289(04)		40	

DESCRIPTION	REVISIONS	DATE

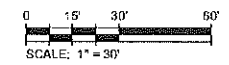

PHASE IV NOTE:
 CONSTRUCT 2 SOUTHBOUND LANES, CENTER LANE AND SOUTHBOUND BIKE LANE ON THE 12TH AVE SE AT SOUTH OF THE INTERSECTION.

MILL AND OVERLAY OUTSIDE SH-9 LANES (BOTH EASTBOUND AND WESTBOUND) ON THE WEST SIDE OF THE INTERSECTION WITH 12TH AVE SE.

CONSTRUCTION SOUTHBOUND LANE AND SOUTHBOUND BIKE LANE ON 12TH AVE SE NORTH OF INTERSECTION.

EXISTING ROADWAY SHALL REMAIN OPEN DURING CONSTRUCTION. THE CONTRACTOR SHALL BE RESPONSIBLE FOR PROPER BARRICADES, LIGHTS, AND SIGNING WITHIN THE LIMITS OF CONSTRUCTION. ALL CONSTRUCTION SIGNING WILL BE DONE ACCORDING TO STANDARDS SET FORTH IN THE MANUAL ON UNIFORM TRAFFIC CONTROL DEVICES, (CURRENT EDITION), AND AS SHOWN ON TCS STANDARD DRAWINGS.

LEGEND	
	WORK AREA
	SIGN
	DRUM
	PAVEMENT MARKER (YELLOW)

DESIGN	SKC
DRAWN	Tl
CHECKED	SKC
APPROVED	MNR
SQUAD	Tl

OKLAHOMA DEPARTMENT OF TRANSPORTATION	
TRAFFIC CONTROL - PHASE IV	
STATE JOB NO. 29289(04)	SHEET NO. 40

2/16/2017 4:52:45 PM - P:\0851213\10851213\007\CAD\SHSHEET\LESTRAFFIC CONTROL-F4.DWG - RODRIGUEZ,AMY