


OKLAHOMA DEPARTMENT OF TRANSPORTATION					
FED. ROAD DIST. NO.	STATE	STATE JOB NO.	FISCAL YEAR	SHEET NO.	TOTAL SHEETS
	OKLA	29289(04)		42	
DESCRIPTION:			REVISES	DATE	

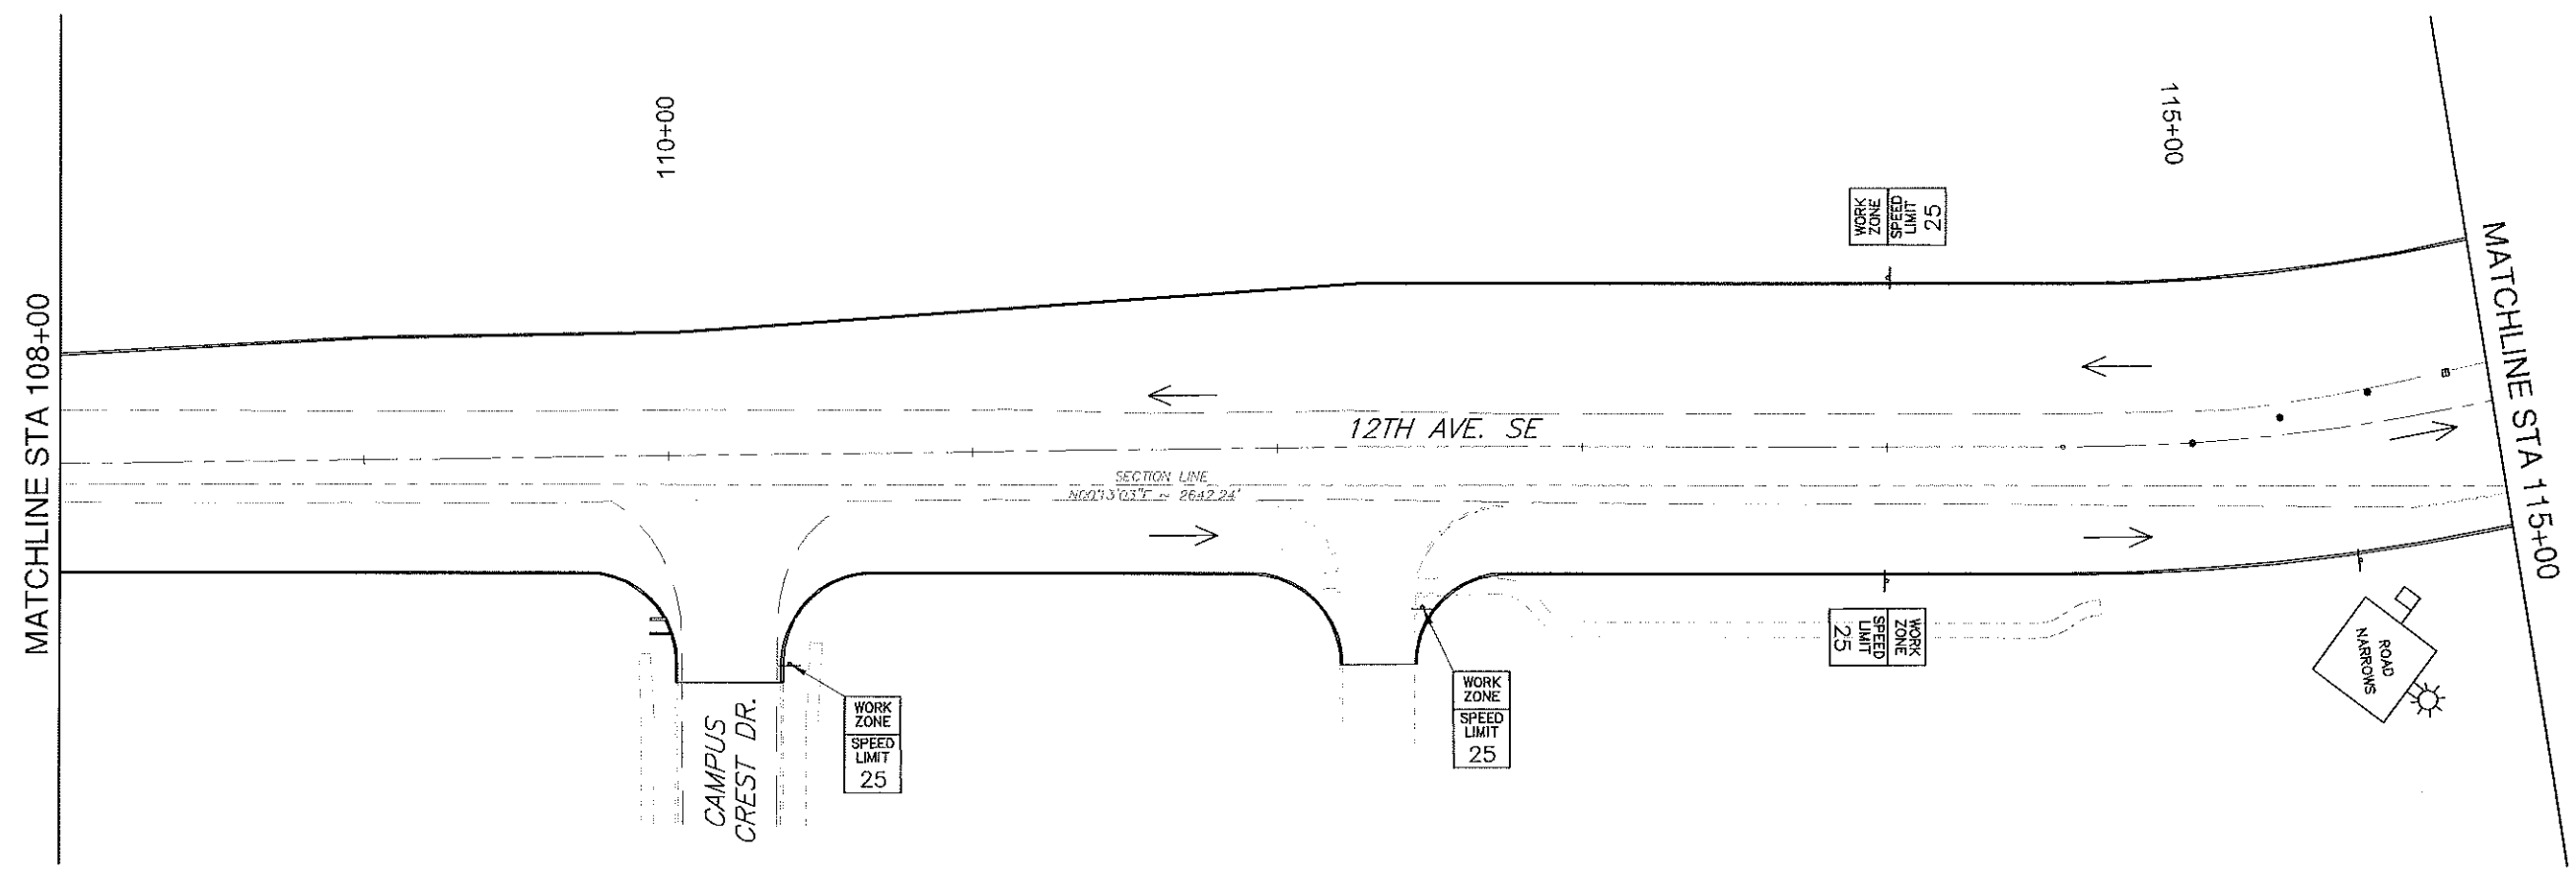

LEGEND	
	WORK AREA
	SIGN
	DRUM
	PAVEMENT MARKER (YELLOW)
	TYPE III BARRICADE

PHASE V NOTE:

MILL AND OVERLAY INSIDE SH-9 LANES (BOTH EASTBOUND AND WESTBOUND) ON THE EAST SIDE OF THE INTERSECTION WITH 12TH AVE SE.

EXISTING SH-9 SHALL REMAIN OPEN DURING CONSTRUCTION. THE CONTRACTOR SHALL BE RESPONSIBLE FOR PROPER BARRICADES, LIGHTS, AND SIGNING WITHIN THE LIMITS OF CONSTRUCTION. ALL CONSTRUCTION SIGNING WILL BE DONE ACCORDING TO STANDARDS SET FORTH IN THE MANUAL ON UNIFORM TRAFFIC CONTROL DEVICES, (CURRENT EDITION), AND AS SHOWN ON TCS STANDARD DRAWINGS.

2/16/2017 4:53:47 PM - P:\08512\1\31-08512-1300\CAD\SH-SHEET\ESTRAFFIC CONTROL.PEDWG - RODRIGUEZ, AMY

OKLAHOMA DEPARTMENT OF TRANSPORTATION			
DESIGN	SKC	TRAFFIC CONTROL - PHASE V	
DRAWN	Tt		
CHECKED	SKC		
APPROVED	MNR		
SQUAD	Tt		
STATE JOB NO. 29289(04)		SHEET NO. 42	
		CLEVELAND COUNTY	