

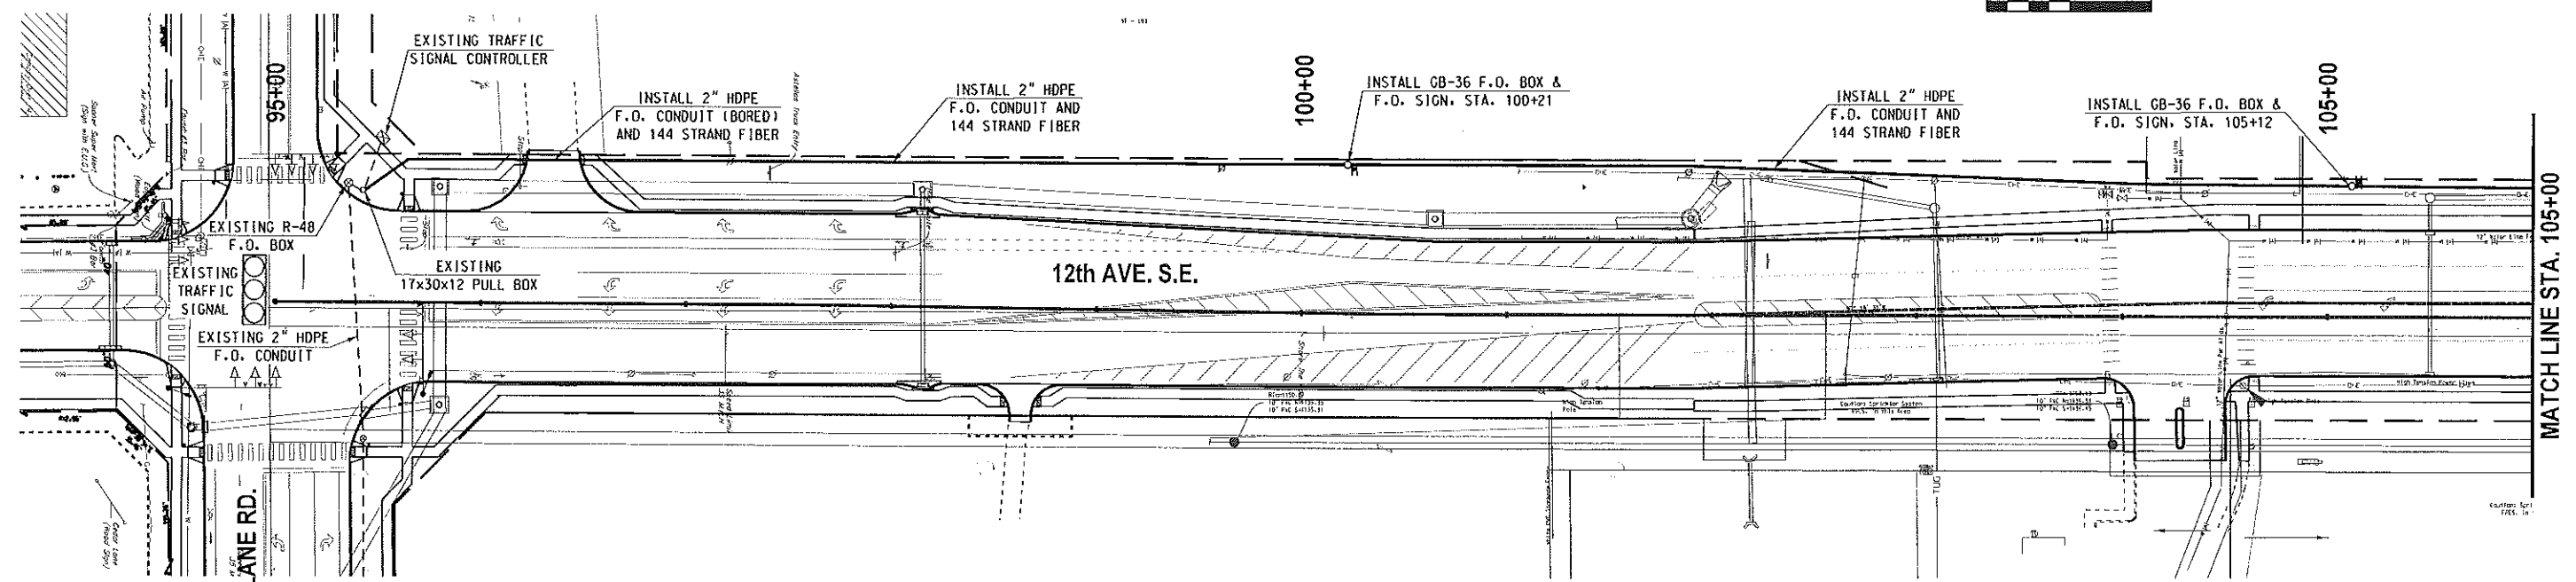


REVISIONS		
NO.	DESCRIPTION	DATE

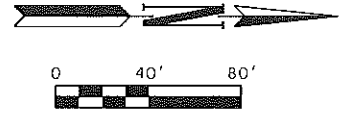


CONTRACTOR IS RESPONSIBLE FOR ANY DAMAGE HE MAY INFLICT ON ANY EXISTING UTILITIES.

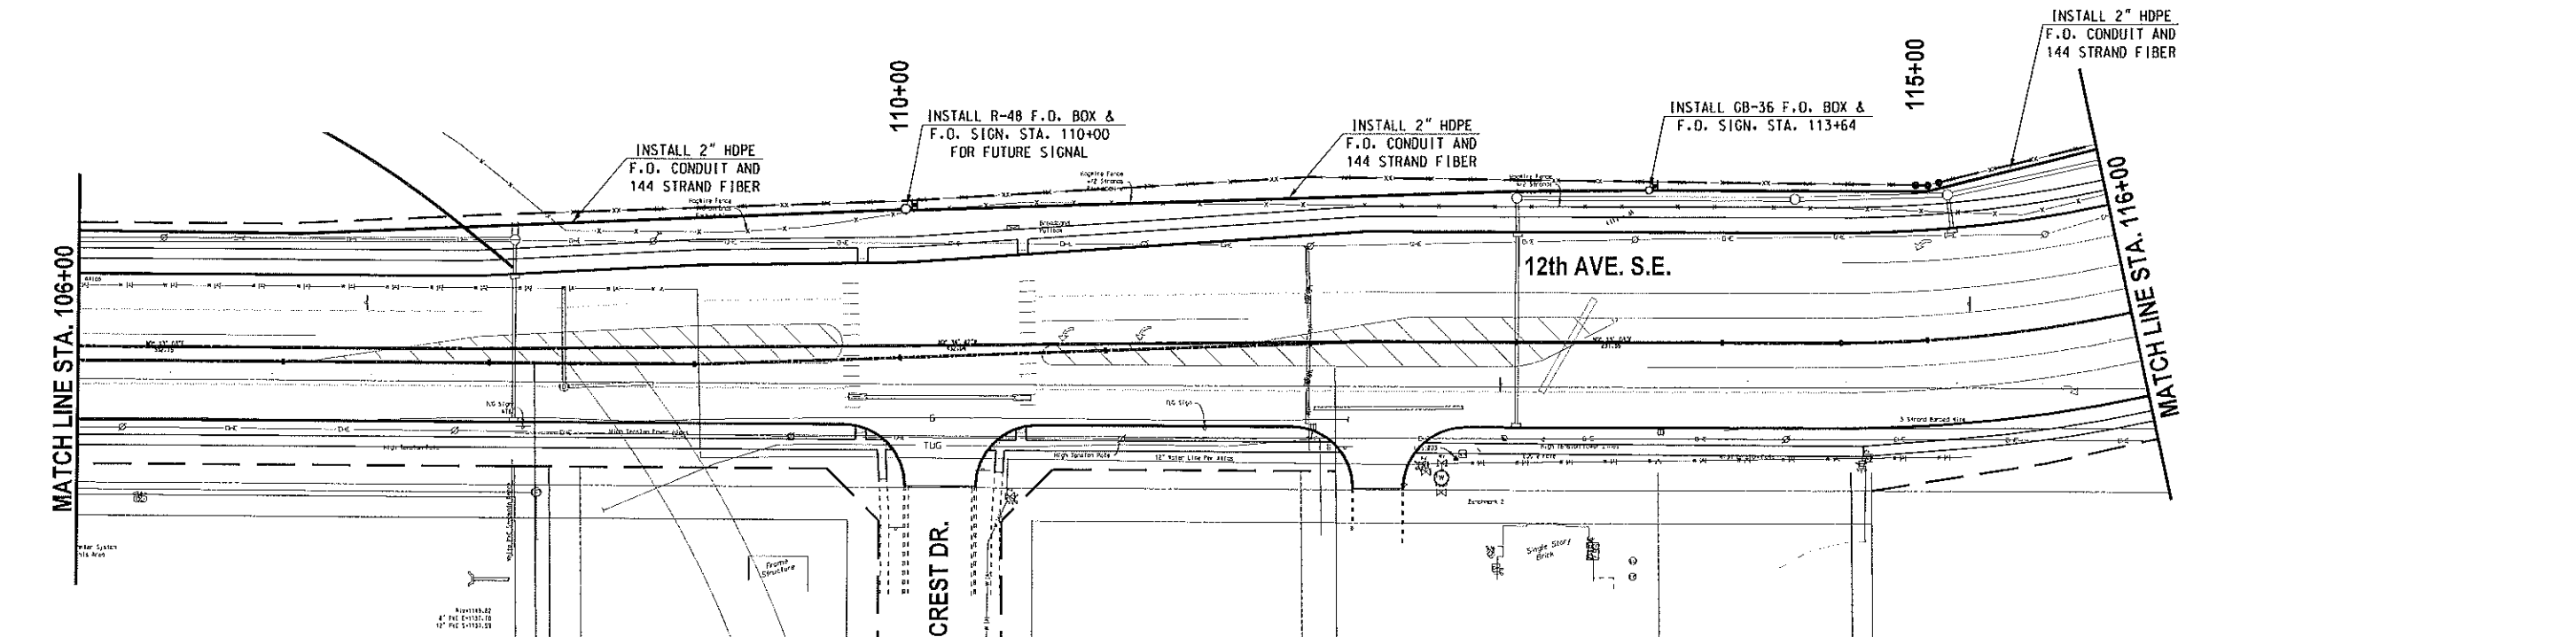

02/16/17 G:\V\Projects\1-2276 12th Ave. SE from SH 9 to Cedar Ln\ADV\INTERCONNECT.dgn



*R. Wayne Russell*  
 R. WAYNE RUSSELL, P.E. # 16030  
 C.A. # 1160, RENEWAL 06-30-17  
 2-16-17  
 DATE

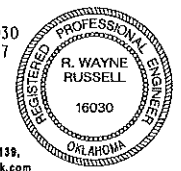

Design	RWR	02/16/17
Drawn	SB	02/16/17



**INTERCONNECT PLAN**  
 S.H. 9 & 12th AVE. S.E.  
 (1 OF 2)  
 State Job No. 29289(04) Sheet No. T4  
 CLEVELAND COUNTY