

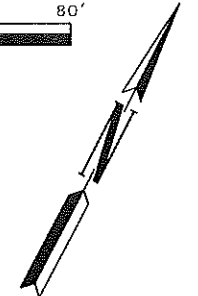


| REVISIONS | | |
|-----------|-------------|------|
| NO. | DESCRIPTION | DATE |
| | | |

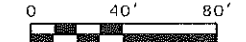


CONTRACTOR IS RESPONSIBLE FOR ANY DAMAGE HE MAY INFLICT ON ANY EXISTING UTILITIES.

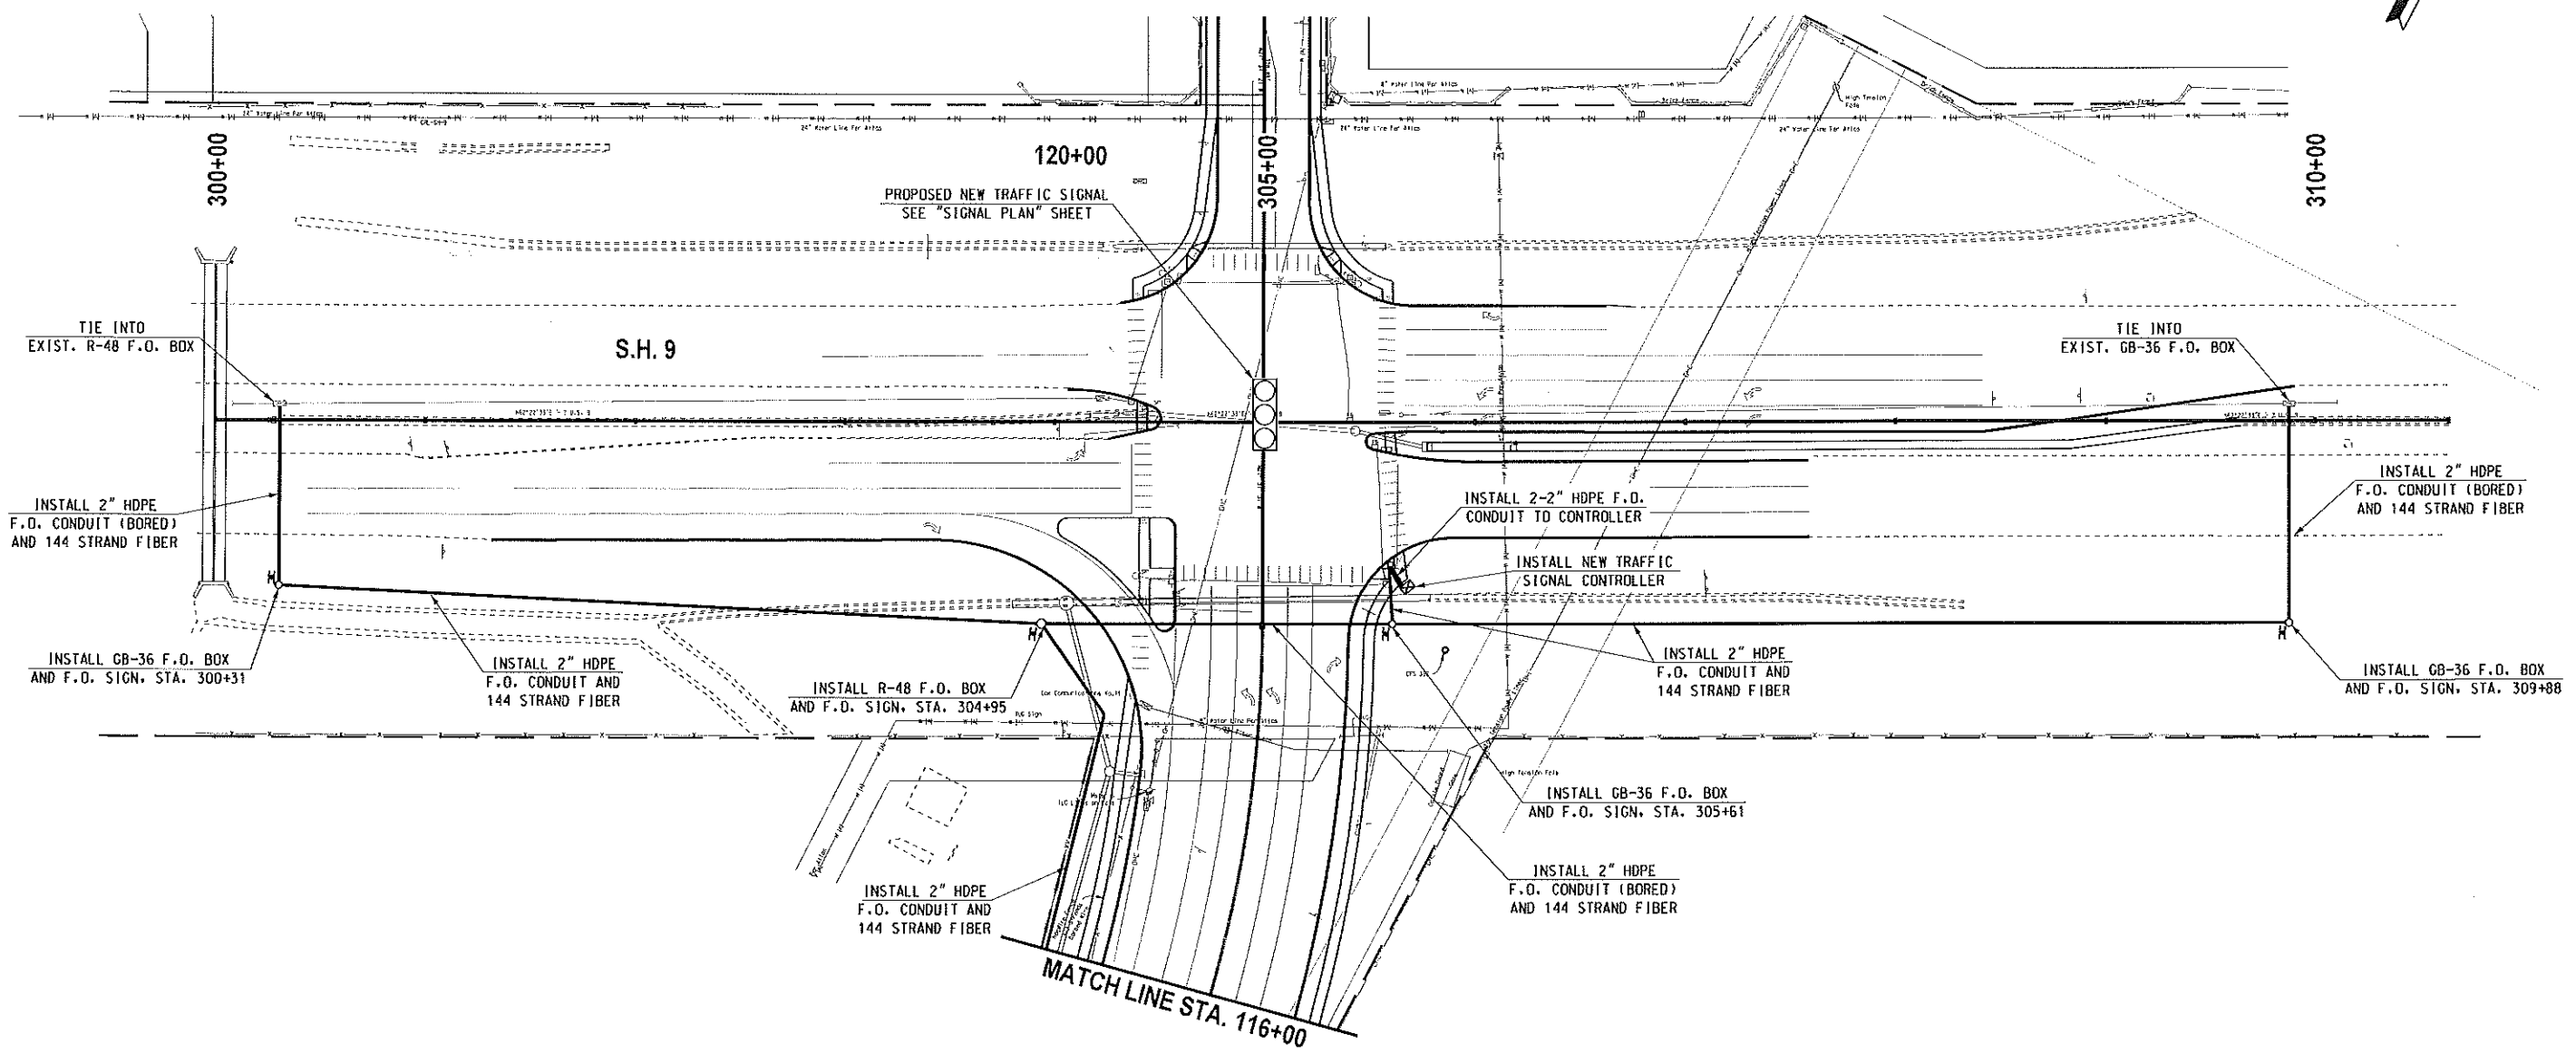

02/16/17 G:\V\Projects\17-227B 2th Ave. SE From SH 9 to Cedar Ln\CAD\INTERCONNECT-2.dwg



R. Wayne Russell
 R. WAYNE RUSSELL, P.E. # 16030
 C.A. # 1160, RENEWAL 06-30-17
 2-16-17
 DATE

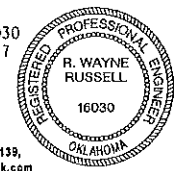

| | | |
|--------|-----|----------|
| Design | RWR | 02/16/17 |
| Drawn | SB | 02/16/17 |



INTERCONNECT PLAN
S.H 9 & 12th AVE. S.E.
(2 OF 2)
 State Job No. 292891041 Sheet No. T5
 CLEVELAND COUNTY