
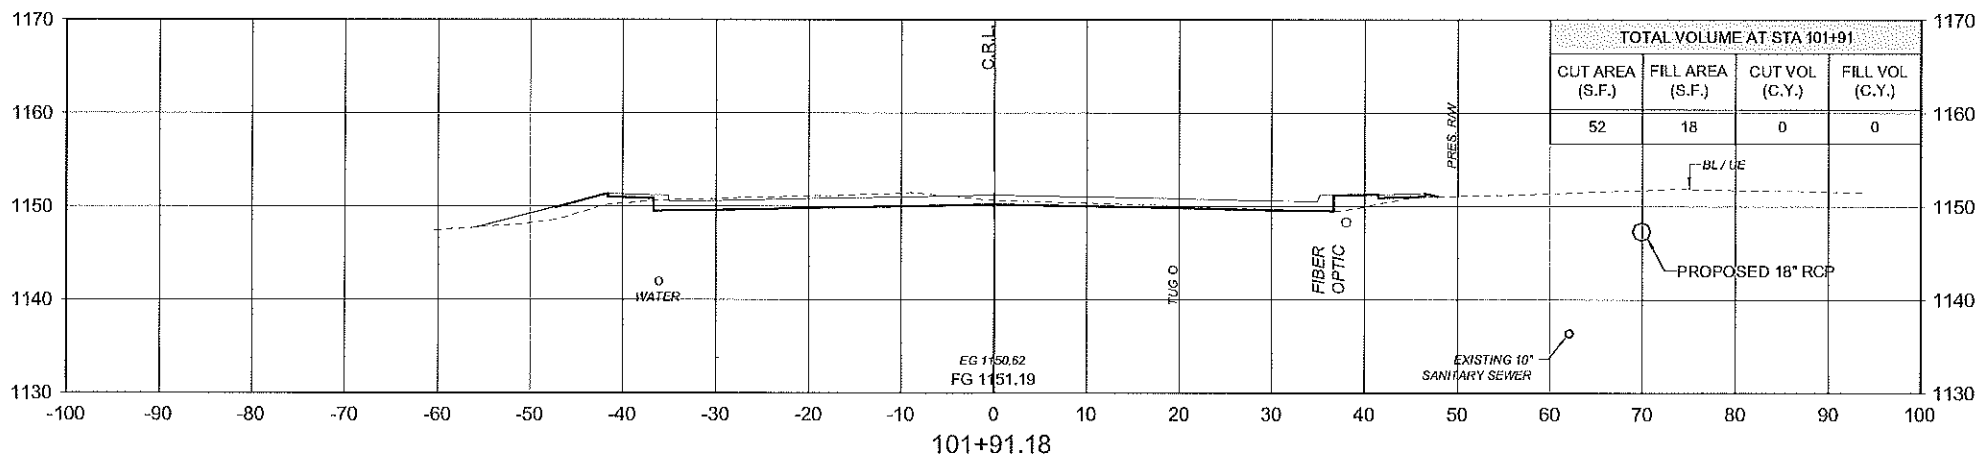
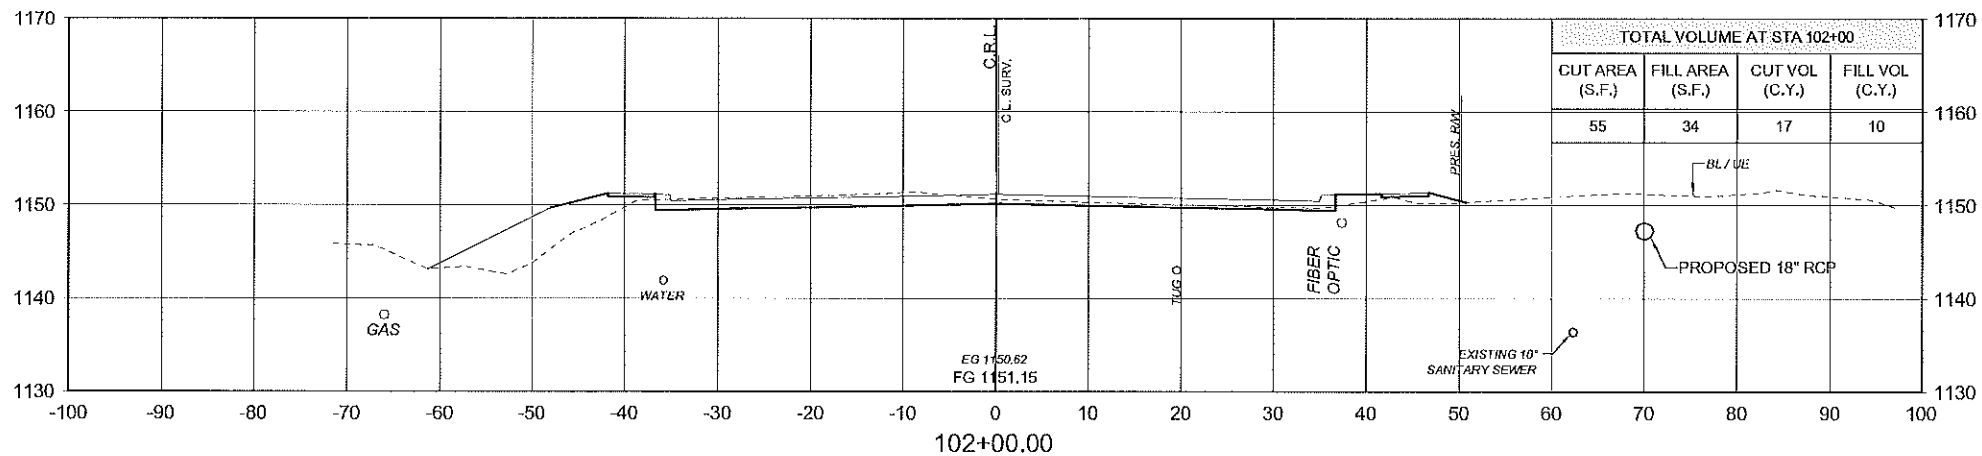


FED. ROAD DIST. NO.	STATE	STATE JOB NO.	FISCAL YEAR	SHEET NO.	TOTAL SHEETS
	OKLA	29289(04)		X1	

REVISIONS	DATE

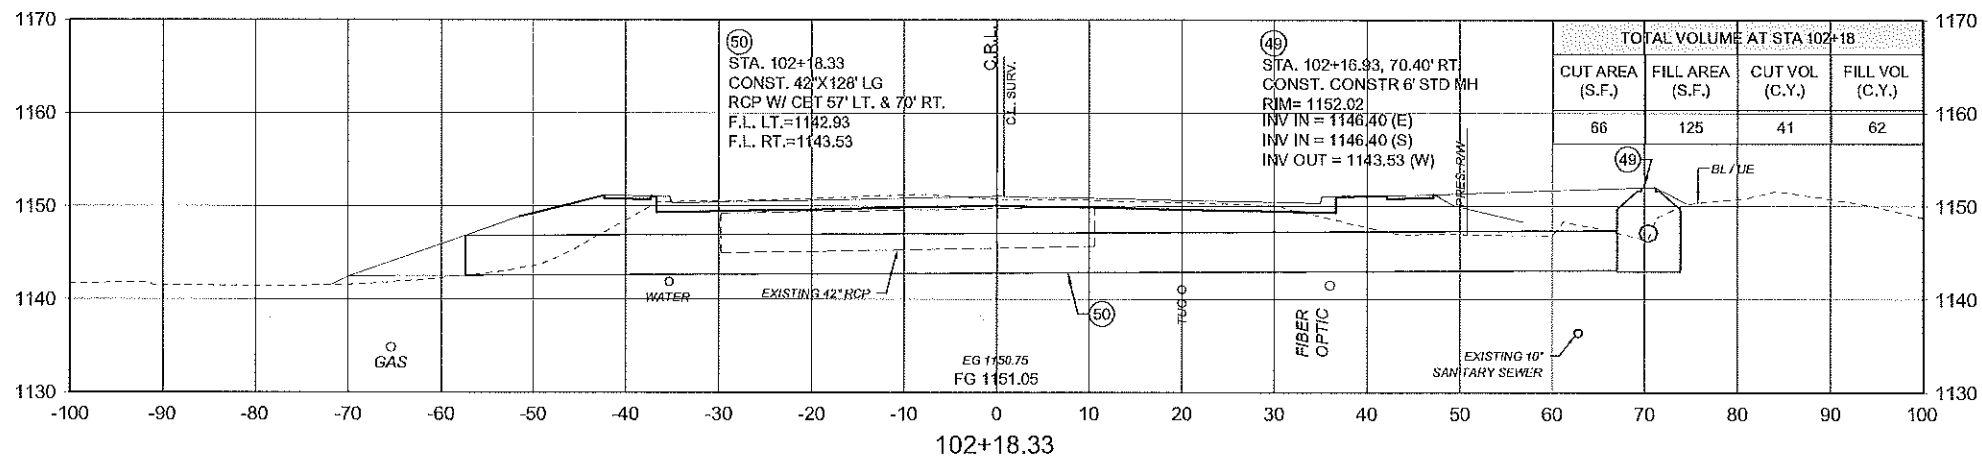

2/16/2017 4:56:24 PM - P:\08512\131-08512-3\001\CAD\BHEETFILES\CROSS SECTIONS.DWG - RODRIGUEZ, AMY