
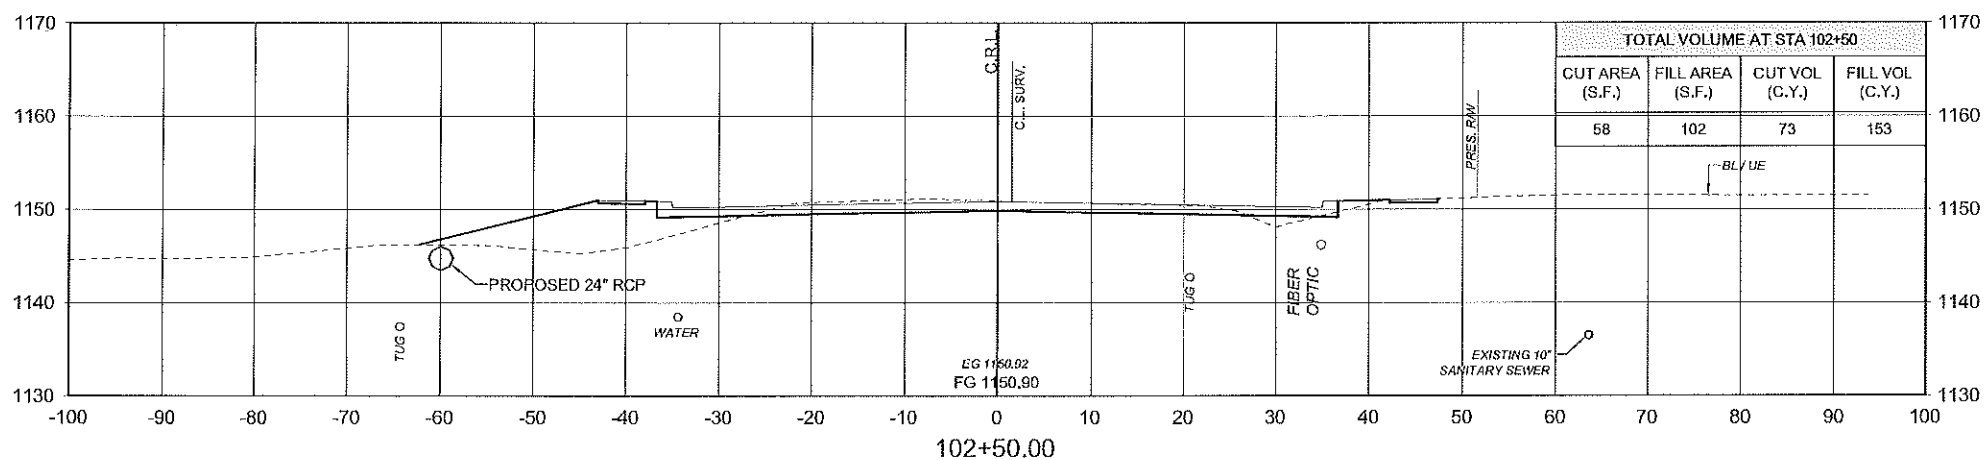
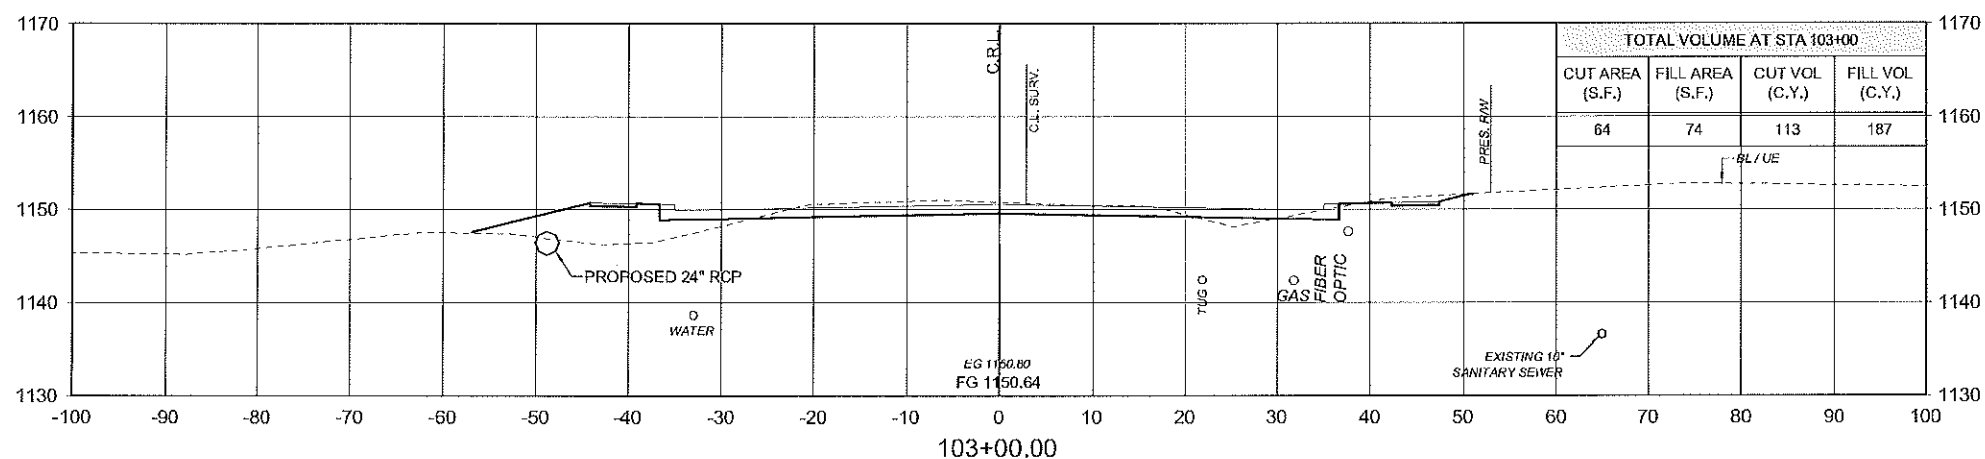


FED. ROAD DIST. NO.	STATE	STATE JOB NO.	FISCAL YEAR	SHEET NO.	TOTAL SHEETS
	OKLA	29289(04)		X2	
DESCRIPTION		REVISIONS		DATE	

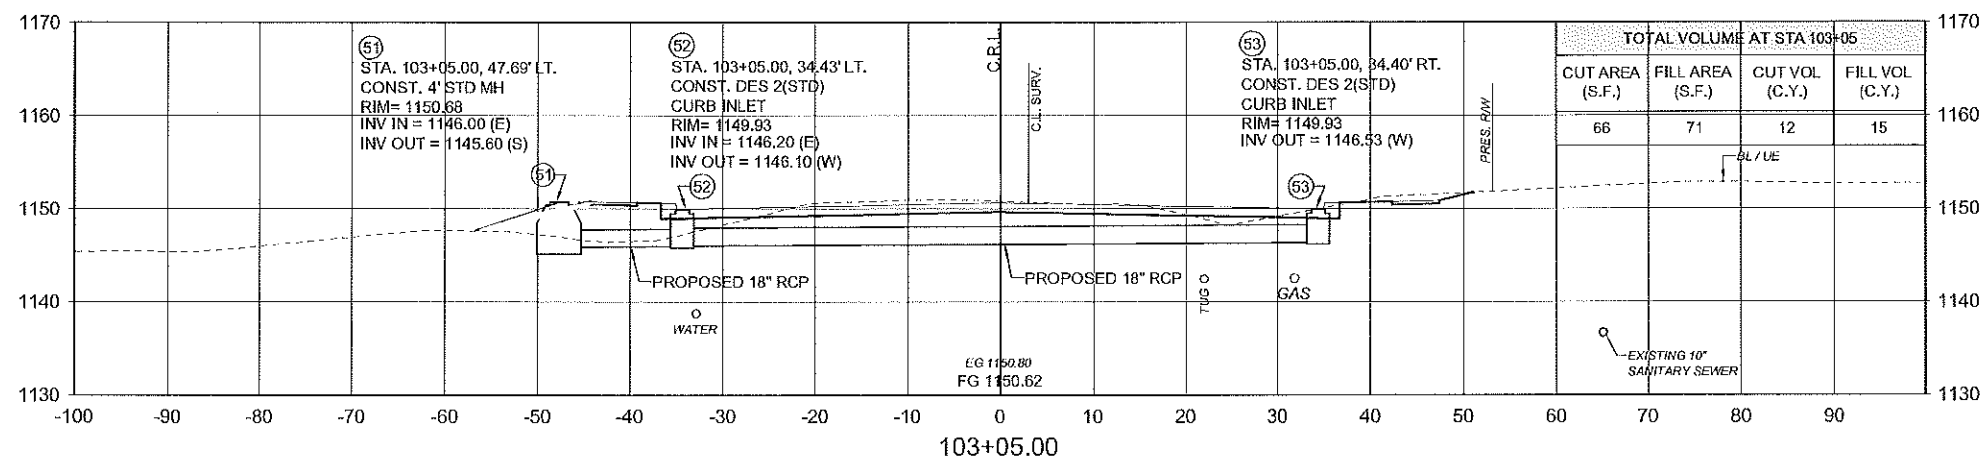

2/16/2017 4:58:49 PM - P:\08612\131-08612-13001\CAD\SH-EETFILES\CROSS SECTIONS.DWG - RODRIGUEZ, AMY