
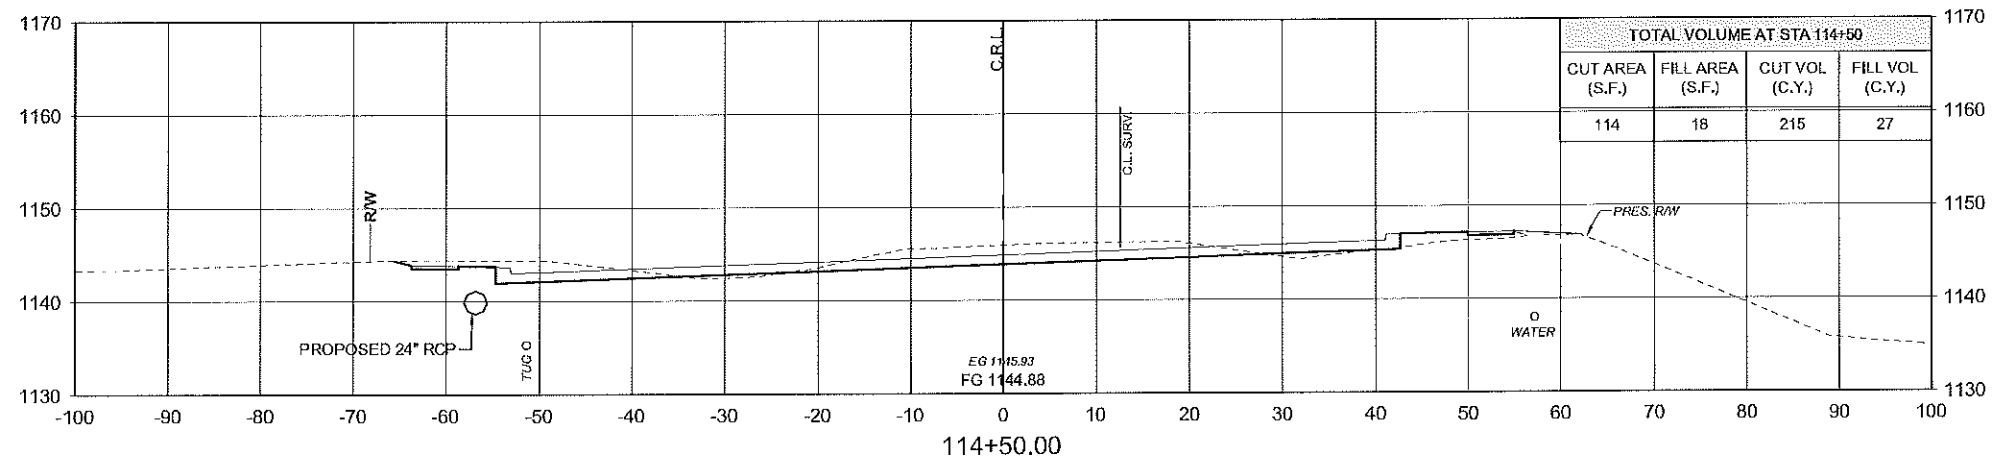
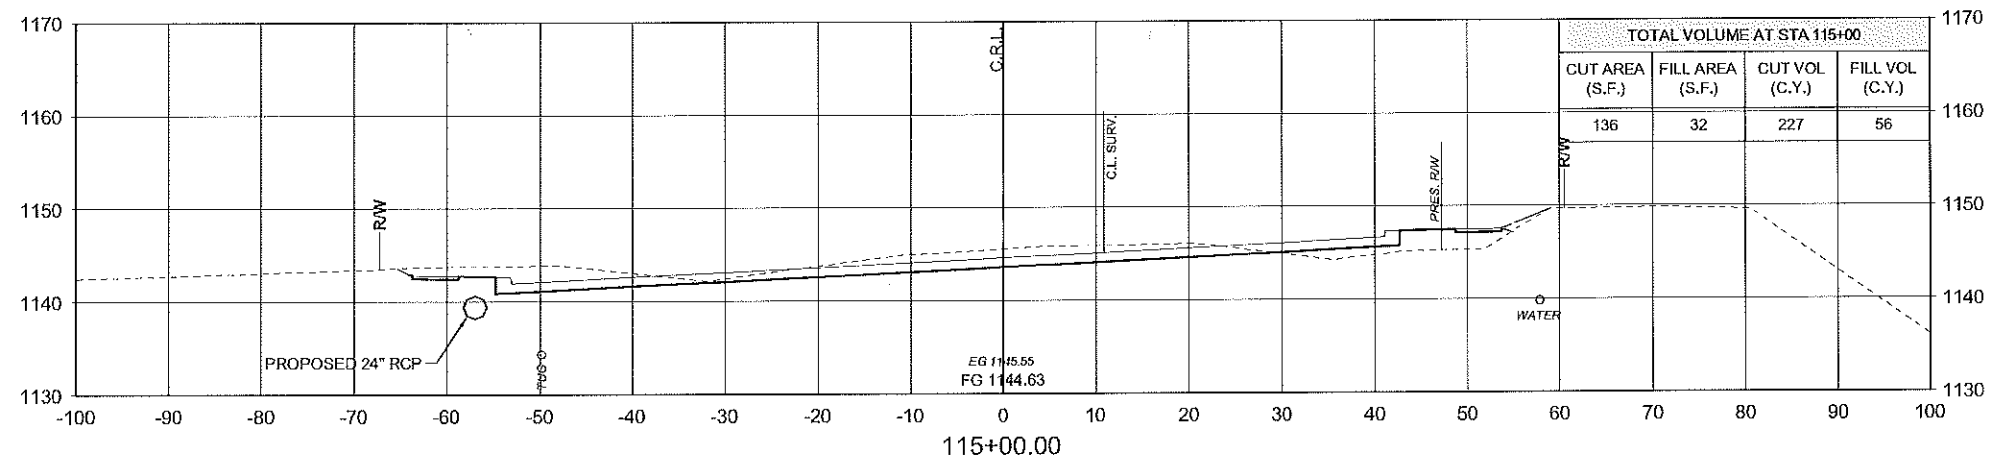


FED. ROAD DIST. NO.	STATE	STATE JOB NO.	FISCAL YEAR	SHEET NO.	TOTAL SHEETS
	OKLA	29289(04)		X12	

DESCRIPTION	REVISIONS	DATE

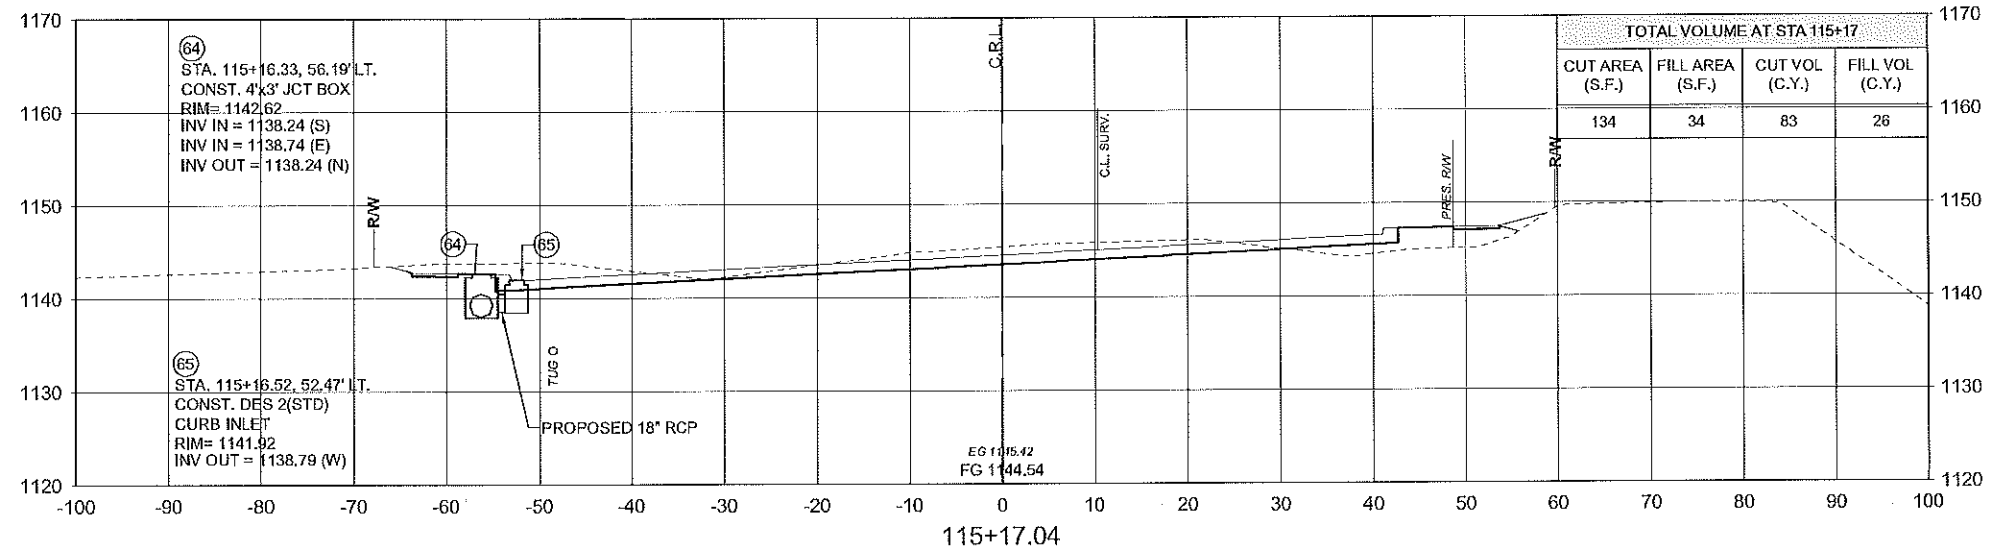

2/16/2017 5:00:03 PM - P:\085121\31-085121\3001\CAD\SHSHEET\LES\CROSS SECTIONS\JWS - RODRIGUEZ_AMY