
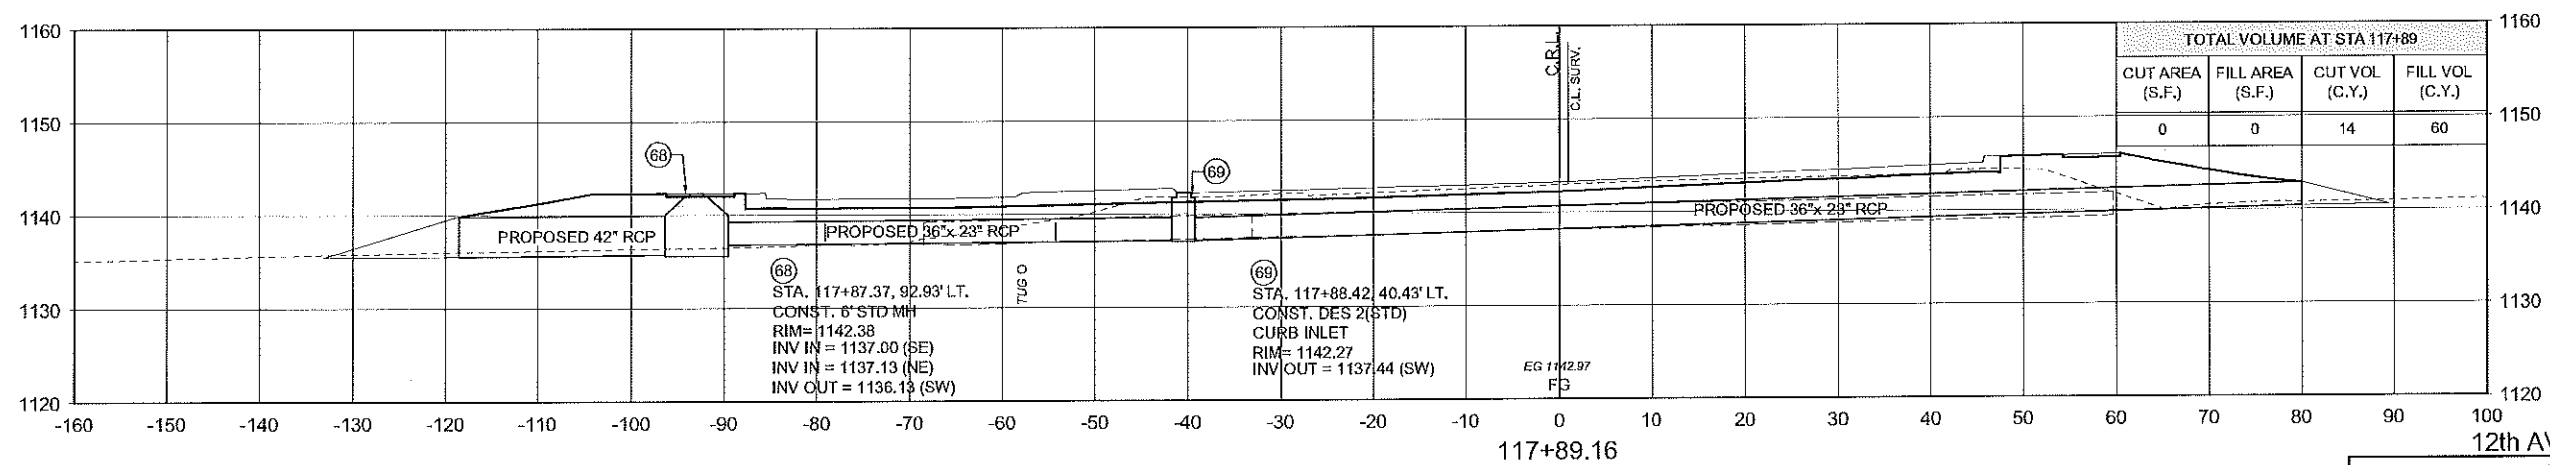
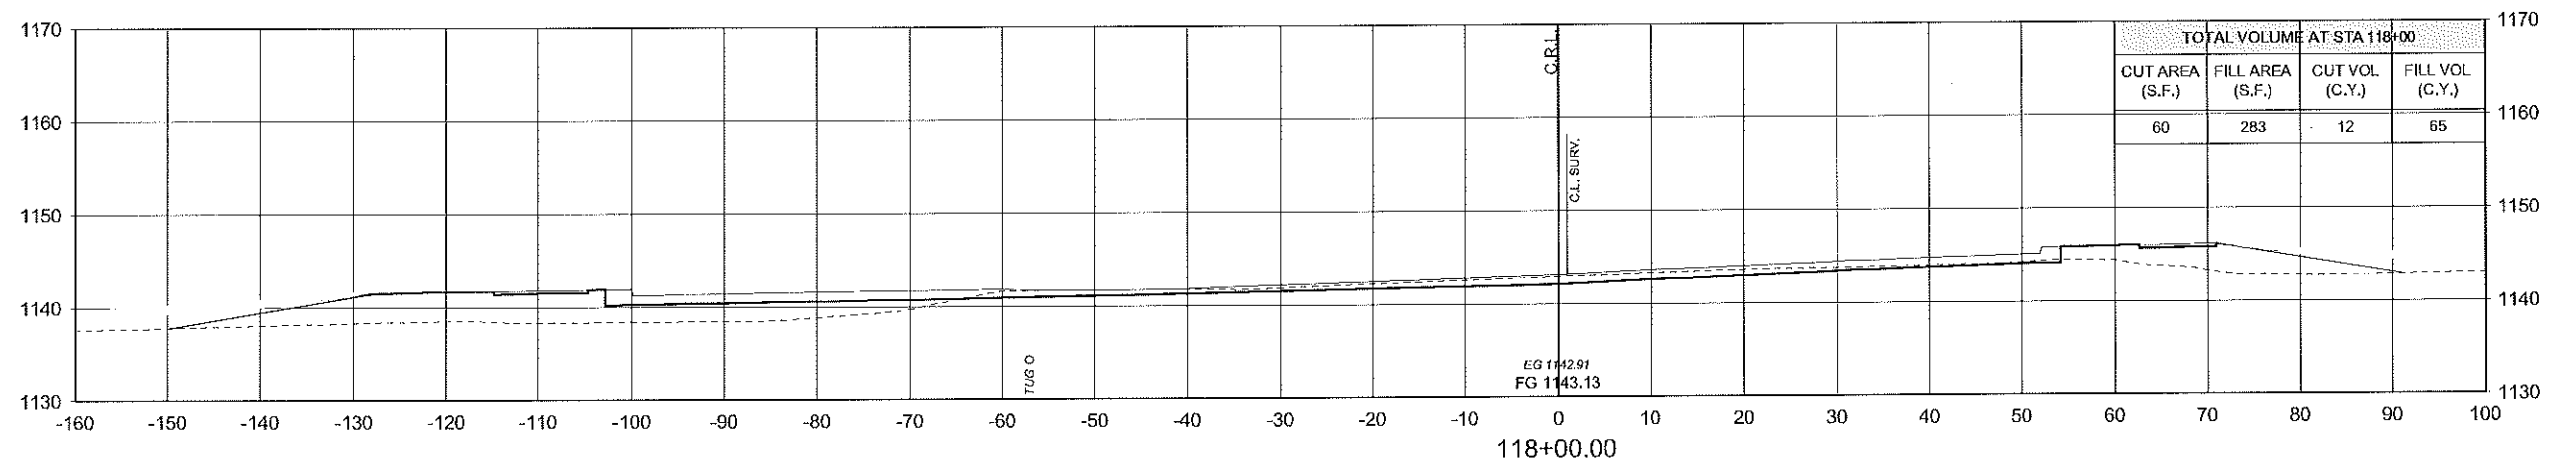


FED. ROAD DIST. NO.	STATE	STATE JOB NO.	FISCAL YEAR	SHEET NO.	TOTAL SHEETS
	OKLA	28289(04)		X15	

DESCRIPTION	REVISIONS	DATE

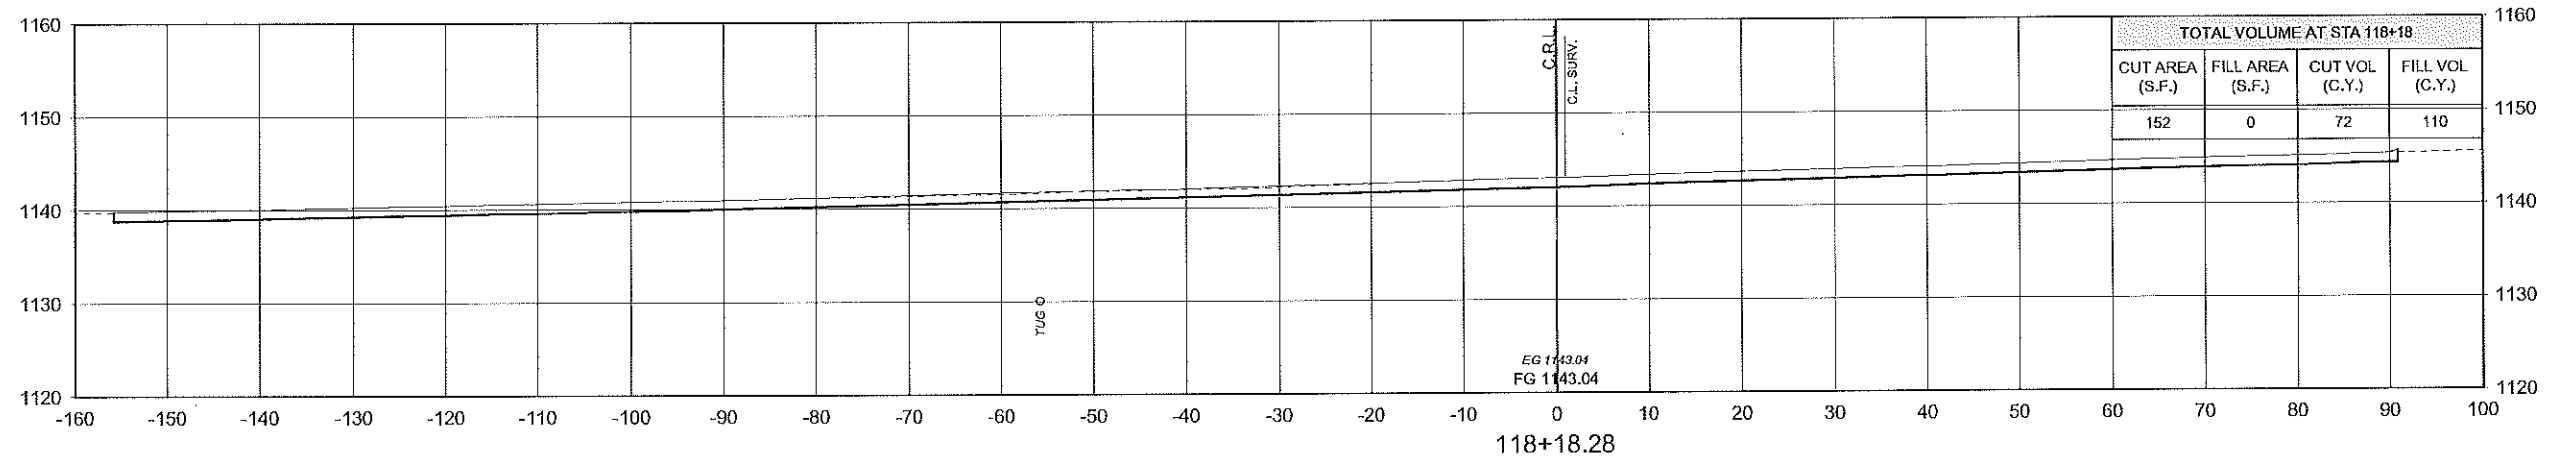

12th AVE. SE