
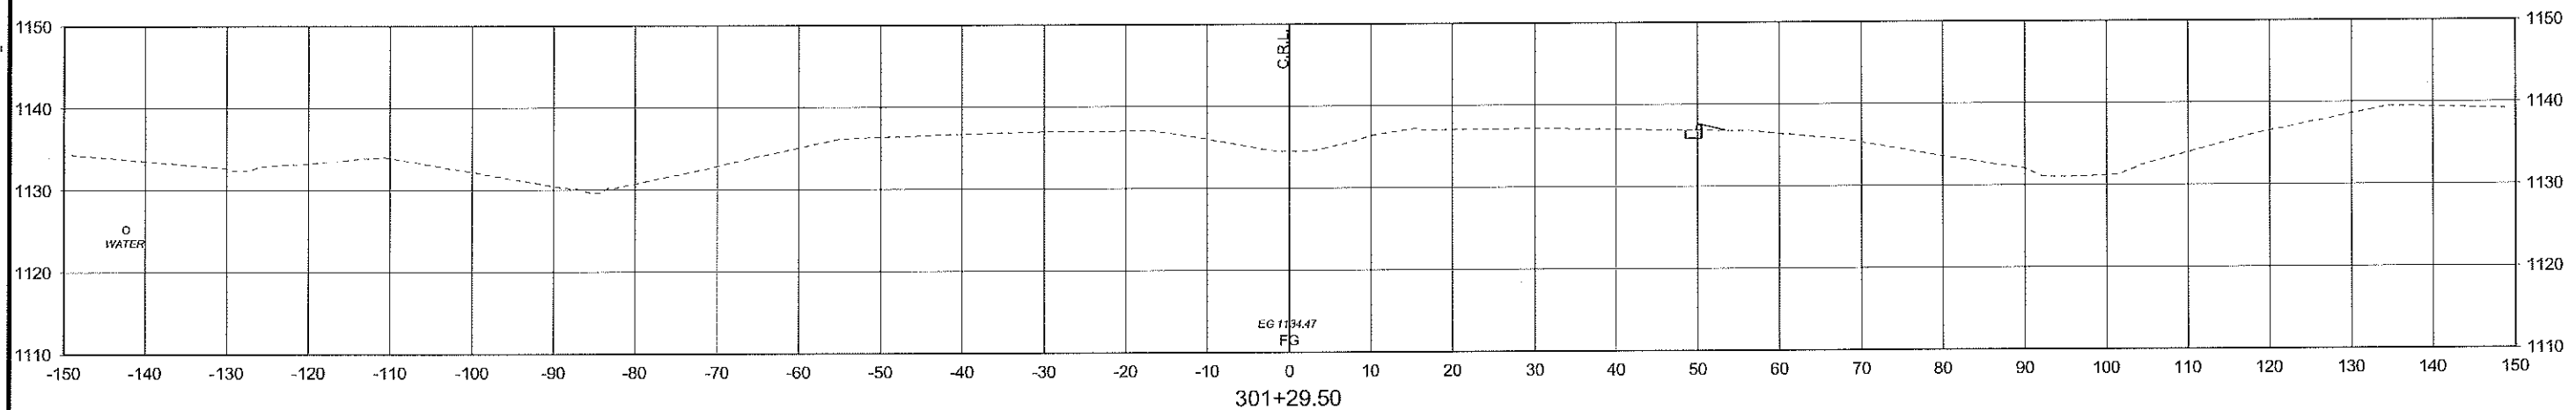


FED. ROAD DIST. NO.	STATE	STATE JOB NO.	FISCAL YEAR	SHEET NO.	TOTAL SHEETS
	OKLA	29289(04)		X19	

DESCRIPTION	REVISIONS	DATE

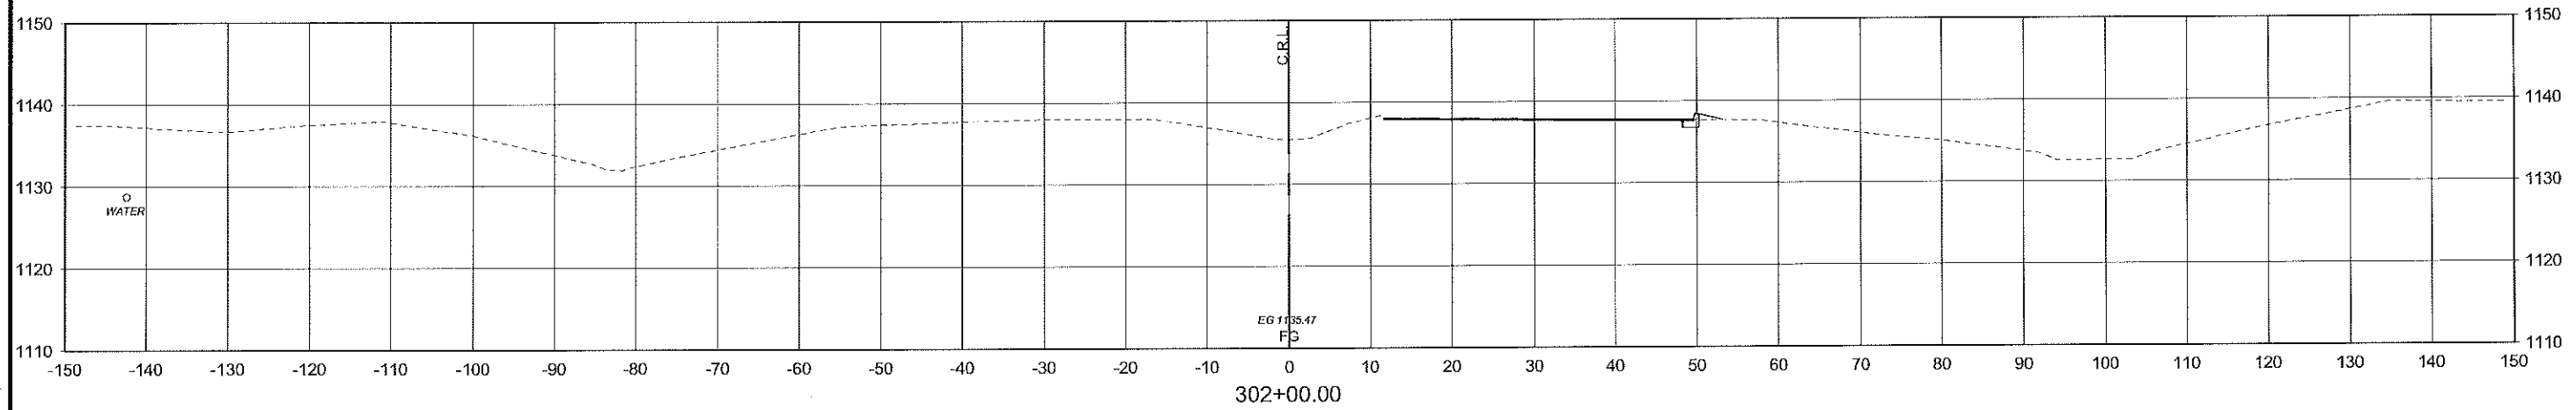

2/16/2017 5:02:59 PM - F:\08512\131-08512\1300\1\CAD\SH9\FILES\CROSS SECTIONS_SH9.DWG - RODRIGUEZ, AMY

SH-9 AT 12th AVE. SE
STATE JOB NO. 29289(04) SHEET NO. X19