
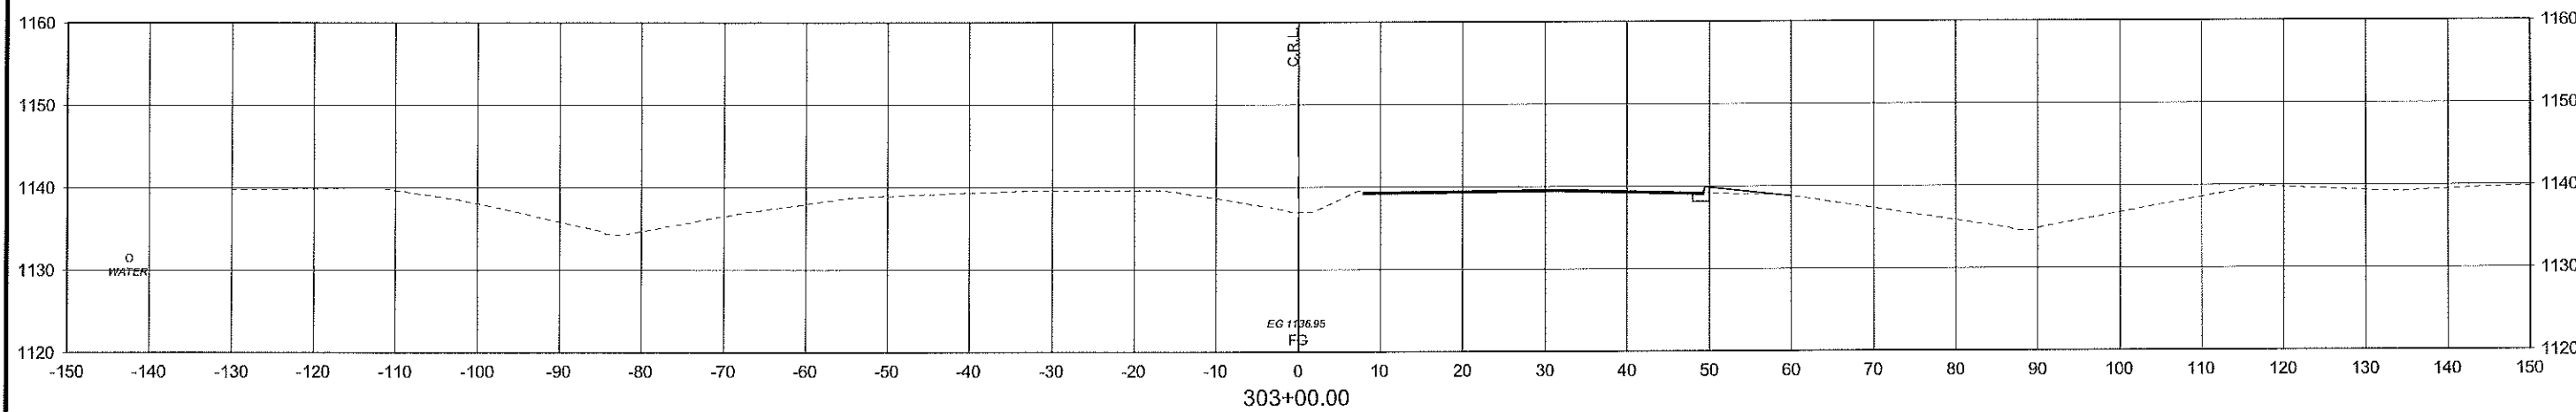
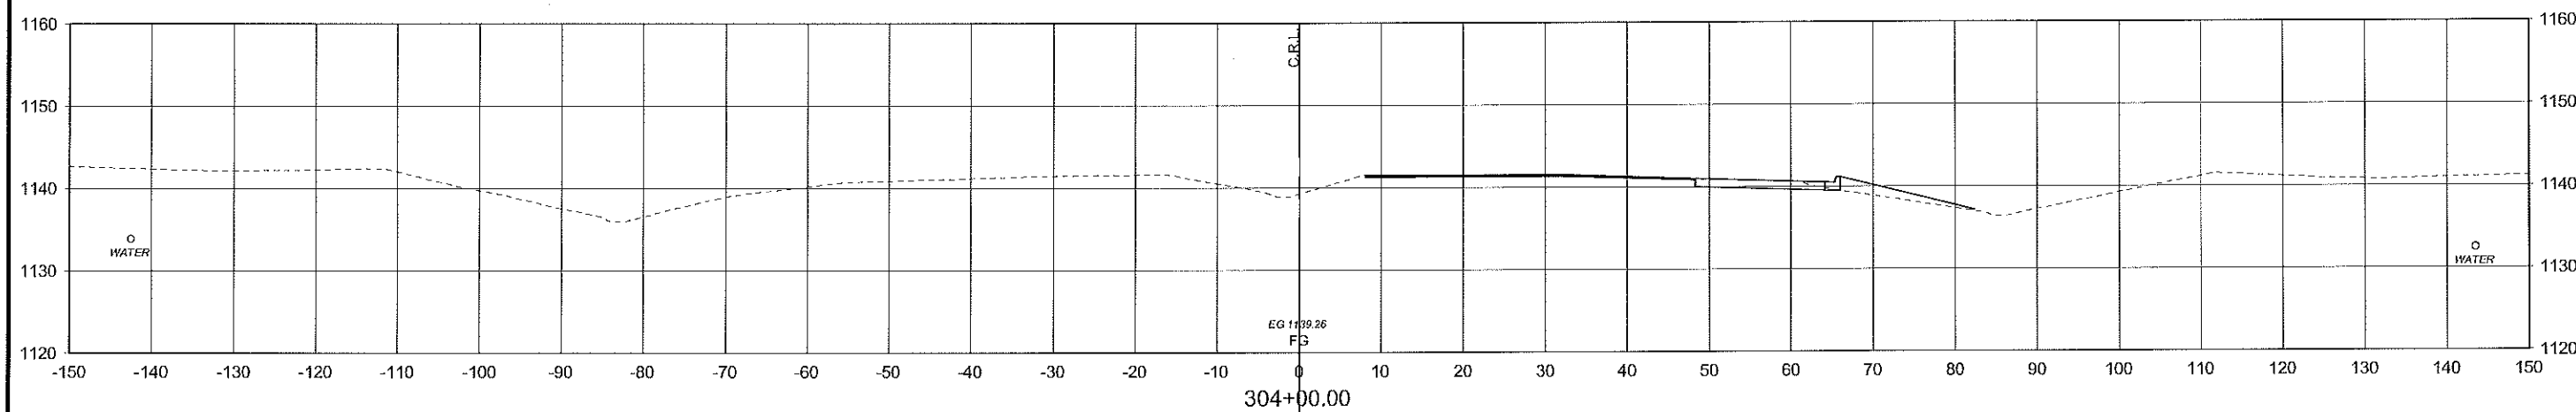


FED. ROAD DIST. NO.	STATE	STATE JOB NO.	FISCAL YEAR	SHEET NO.	TOTAL SHEETS
	OKLA	28289(04)		X20	

DESCRIPTION	REVISIONS	DATE

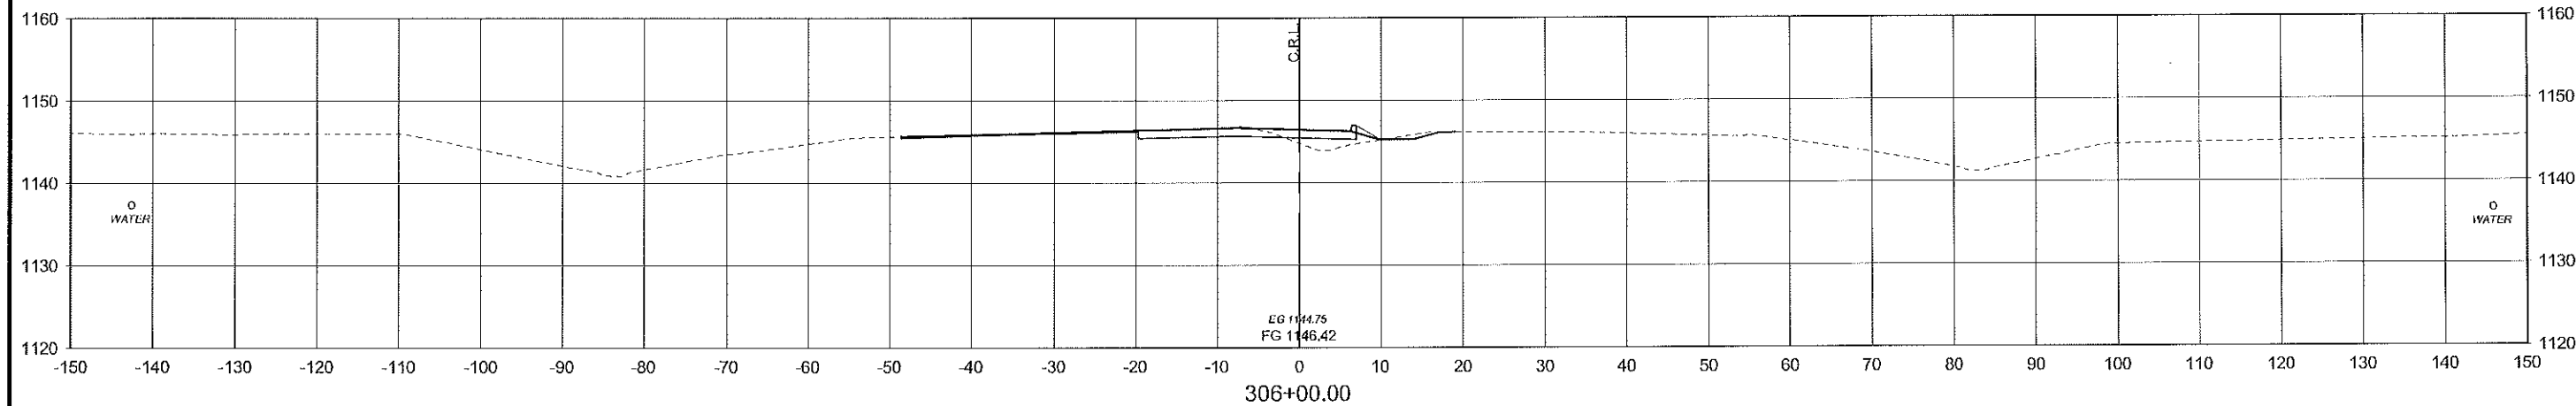

2/16/2017 5:03:19 PM - P:\08512113-108612-1300\1\CAD\1\SHEETFILES\CROSS SECTIONS_SH9.DWG - RODRIGUEZ, AMY

SH-9 AT 12th AVE. SE

STATE JOB NO. 28289(04) SHEET NO. X20