
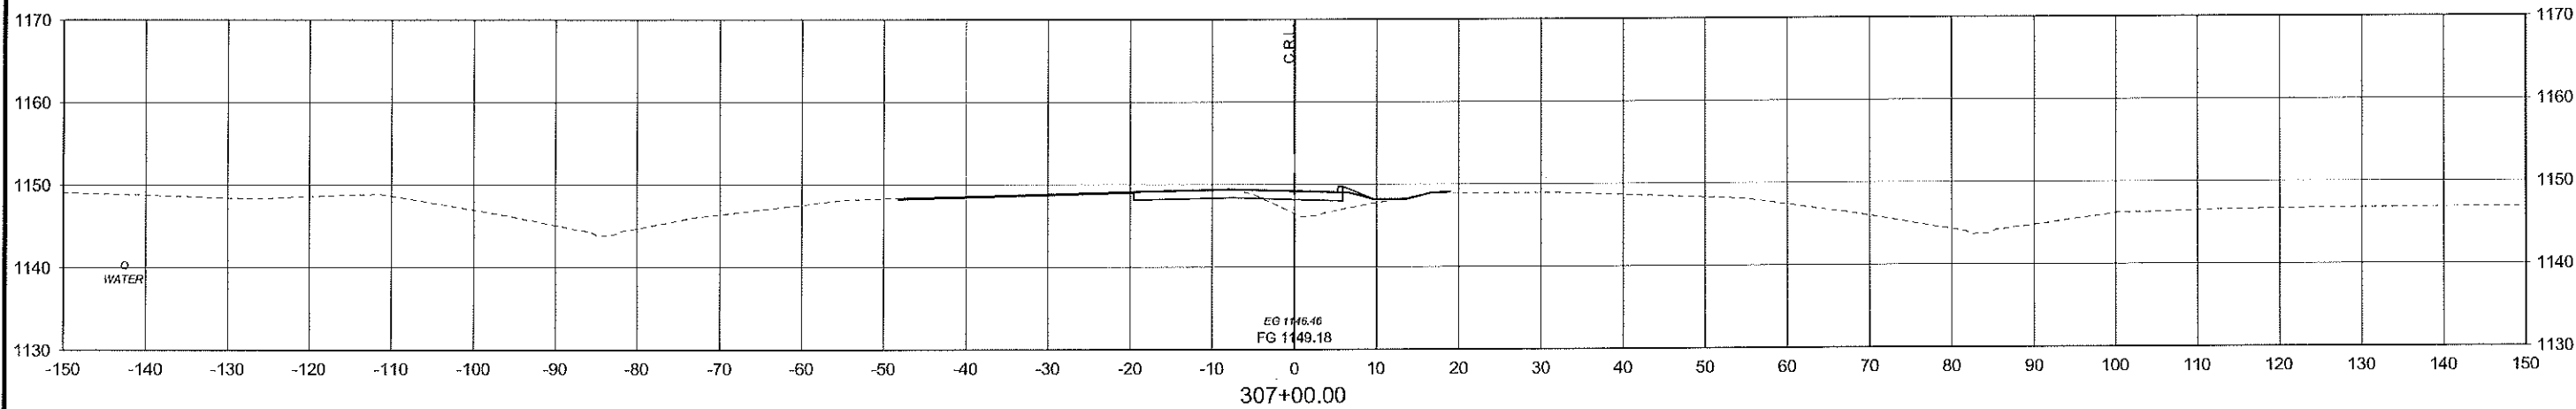
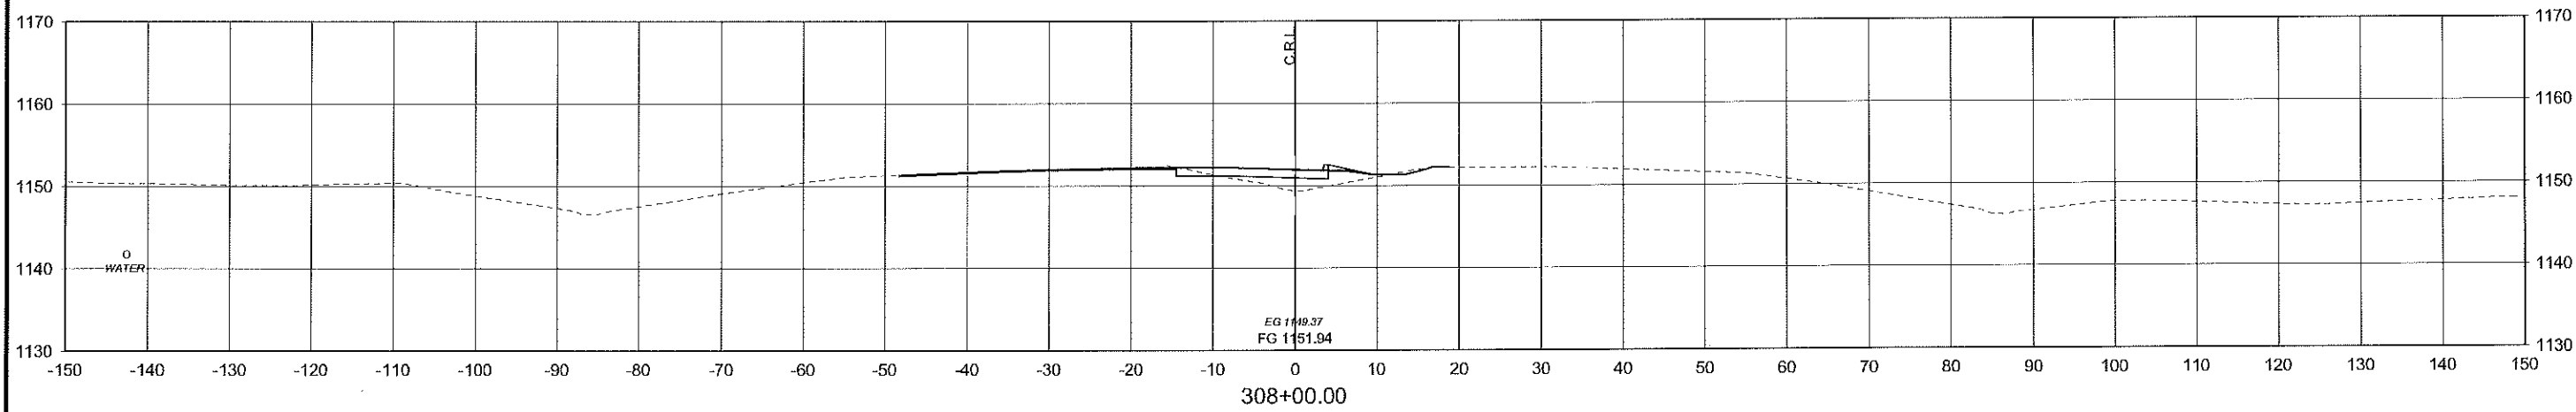


OKLAHOMA DEPARTMENT OF TRANSPORTATION					
FED. ROAD DIST. NO.	STATE	STATE JOB NO.	FISCAL YEAR	SHEET NO.	TOTAL SHEETS
	OKIA	2928(04)		X21	
DESCRIPTION			REVISIONS	DATE	

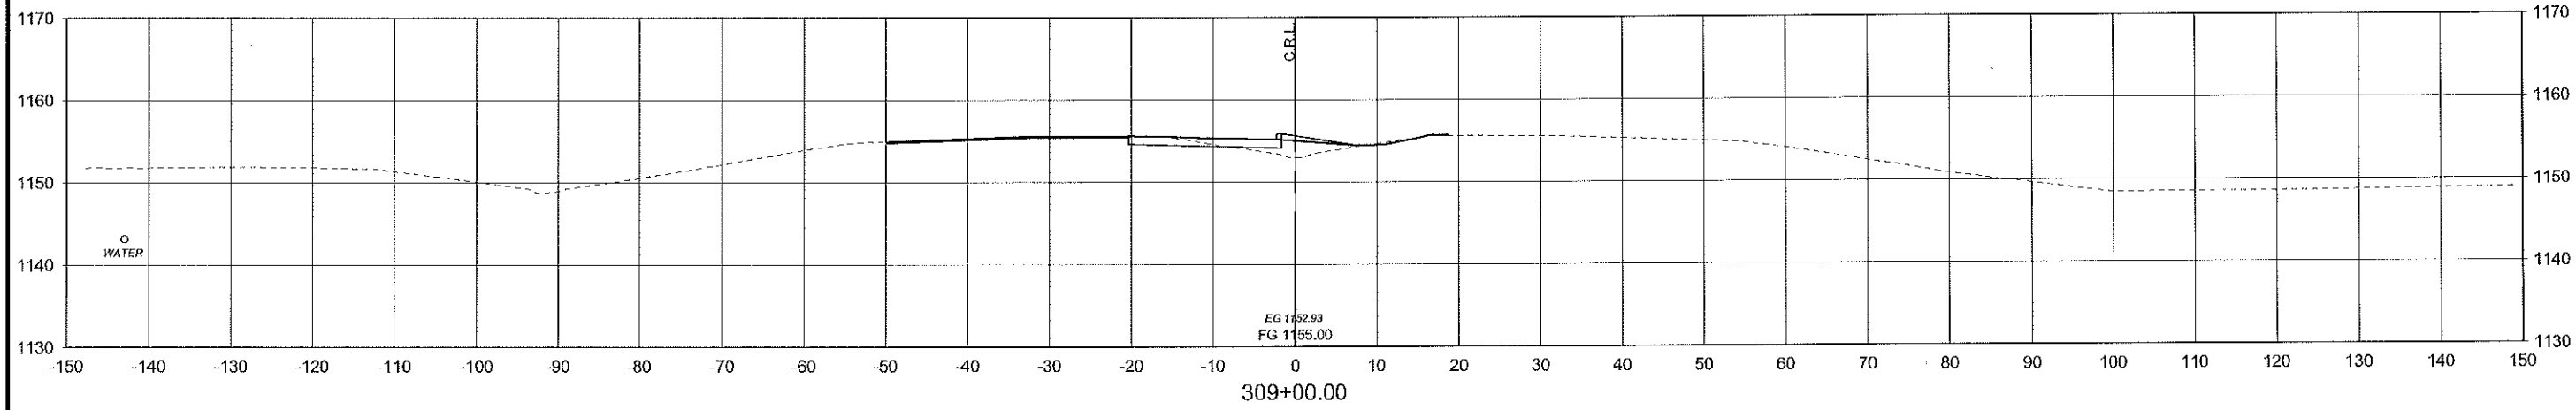

SH-9 AT 12th AVE. SE
STATE JOB NO. 2928(04) SHEET NO. X21

2/16/2017 5:03:38 PM - P:\0851\13-08512-1300\10A\SH-SHEET\FILES\CROSS SECTIONS_S1B.DWG - RODRIGUEZ, AMY