


END CONSTRUCTION AT STA. 104+00.00 J/P NO. 32622(04)

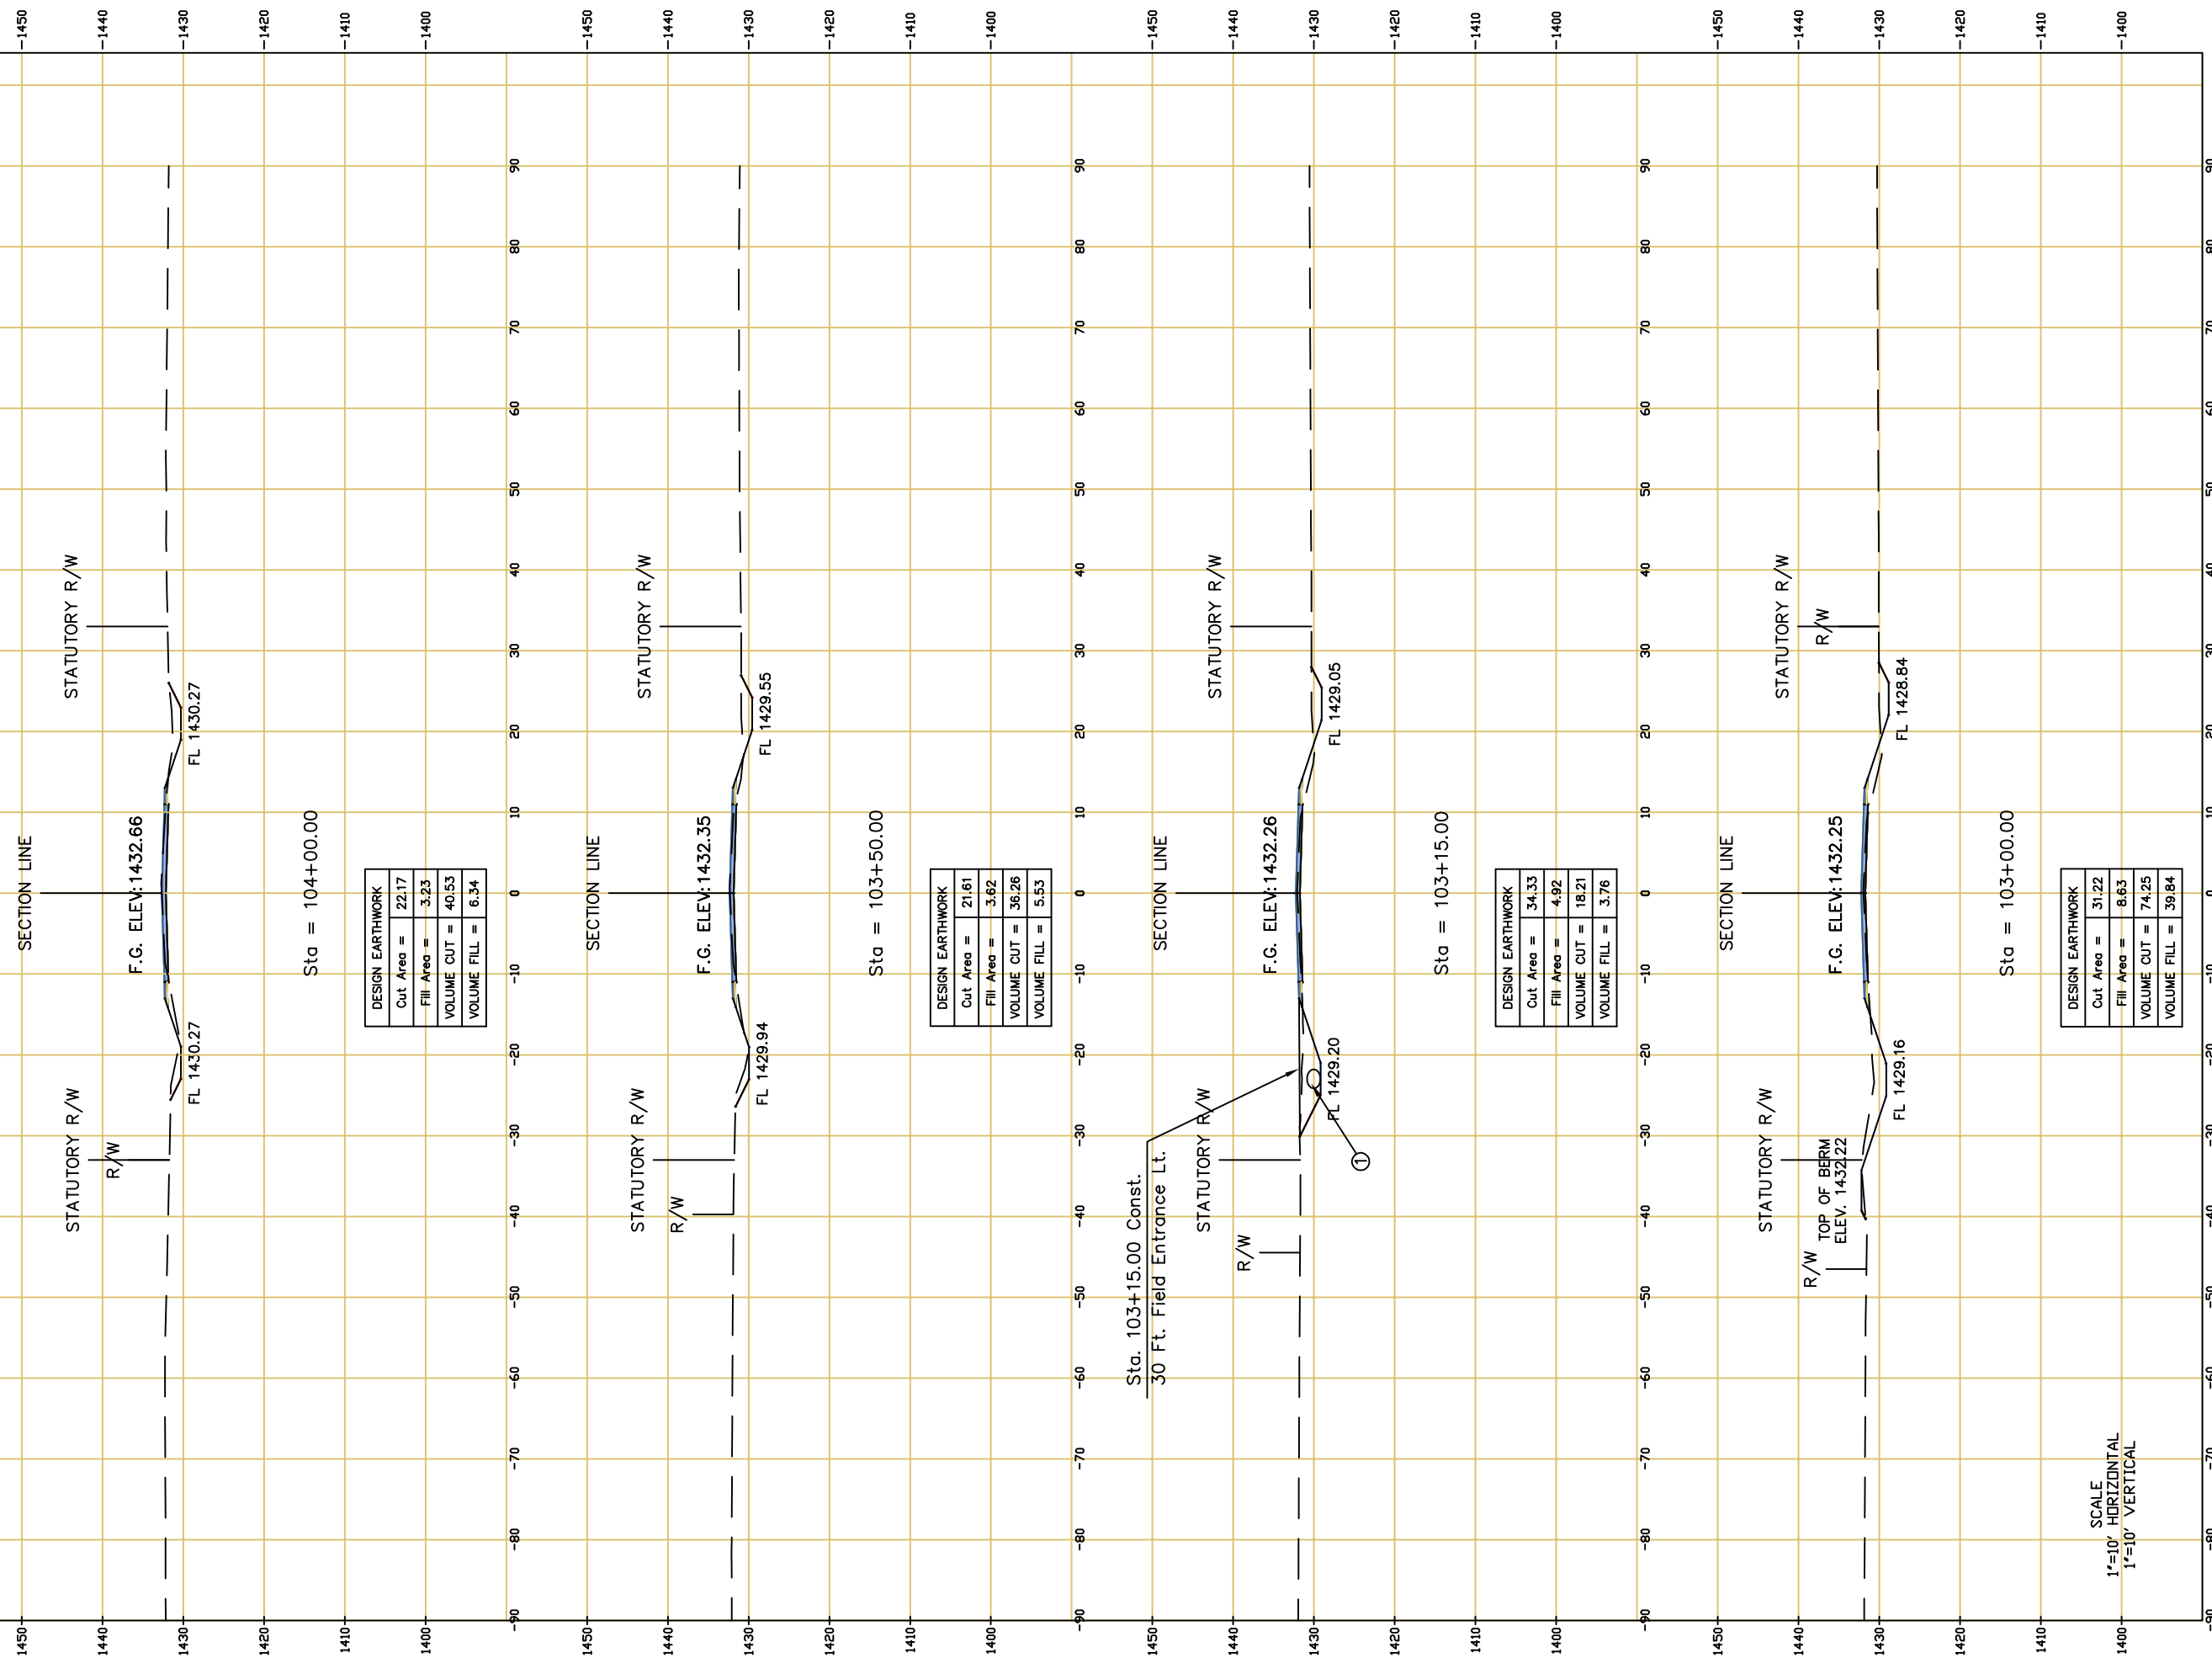

DESIGN EARTHWORK

Cut Area =	22.17
Fill Area =	3.23
VOLUME CUT =	40.53
VOLUME FILL =	6.34

DESIGN EARTHWORK

Cut Area =	21.61
Fill Area =	3.62
VOLUME CUT =	36.26
VOLUME FILL =	5.53

DESIGN EARTHWORK

Cut Area =	34.33
Fill Area =	4.92
VOLUME CUT =	18.21
VOLUME FILL =	3.76

DESIGN EARTHWORK

Cut Area =	31.22
Fill Area =	8.63
VOLUME CUT =	74.25
VOLUME FILL =	39.84

SCALE
1"=10' HORIZONTAL
1"=10' VERTICAL