


CONSTRUCT SILT FENCE LT. AND SILT DIKE LT. AS SHOWN
OR AS DIRECTED BY RESIDENT ENGINEER

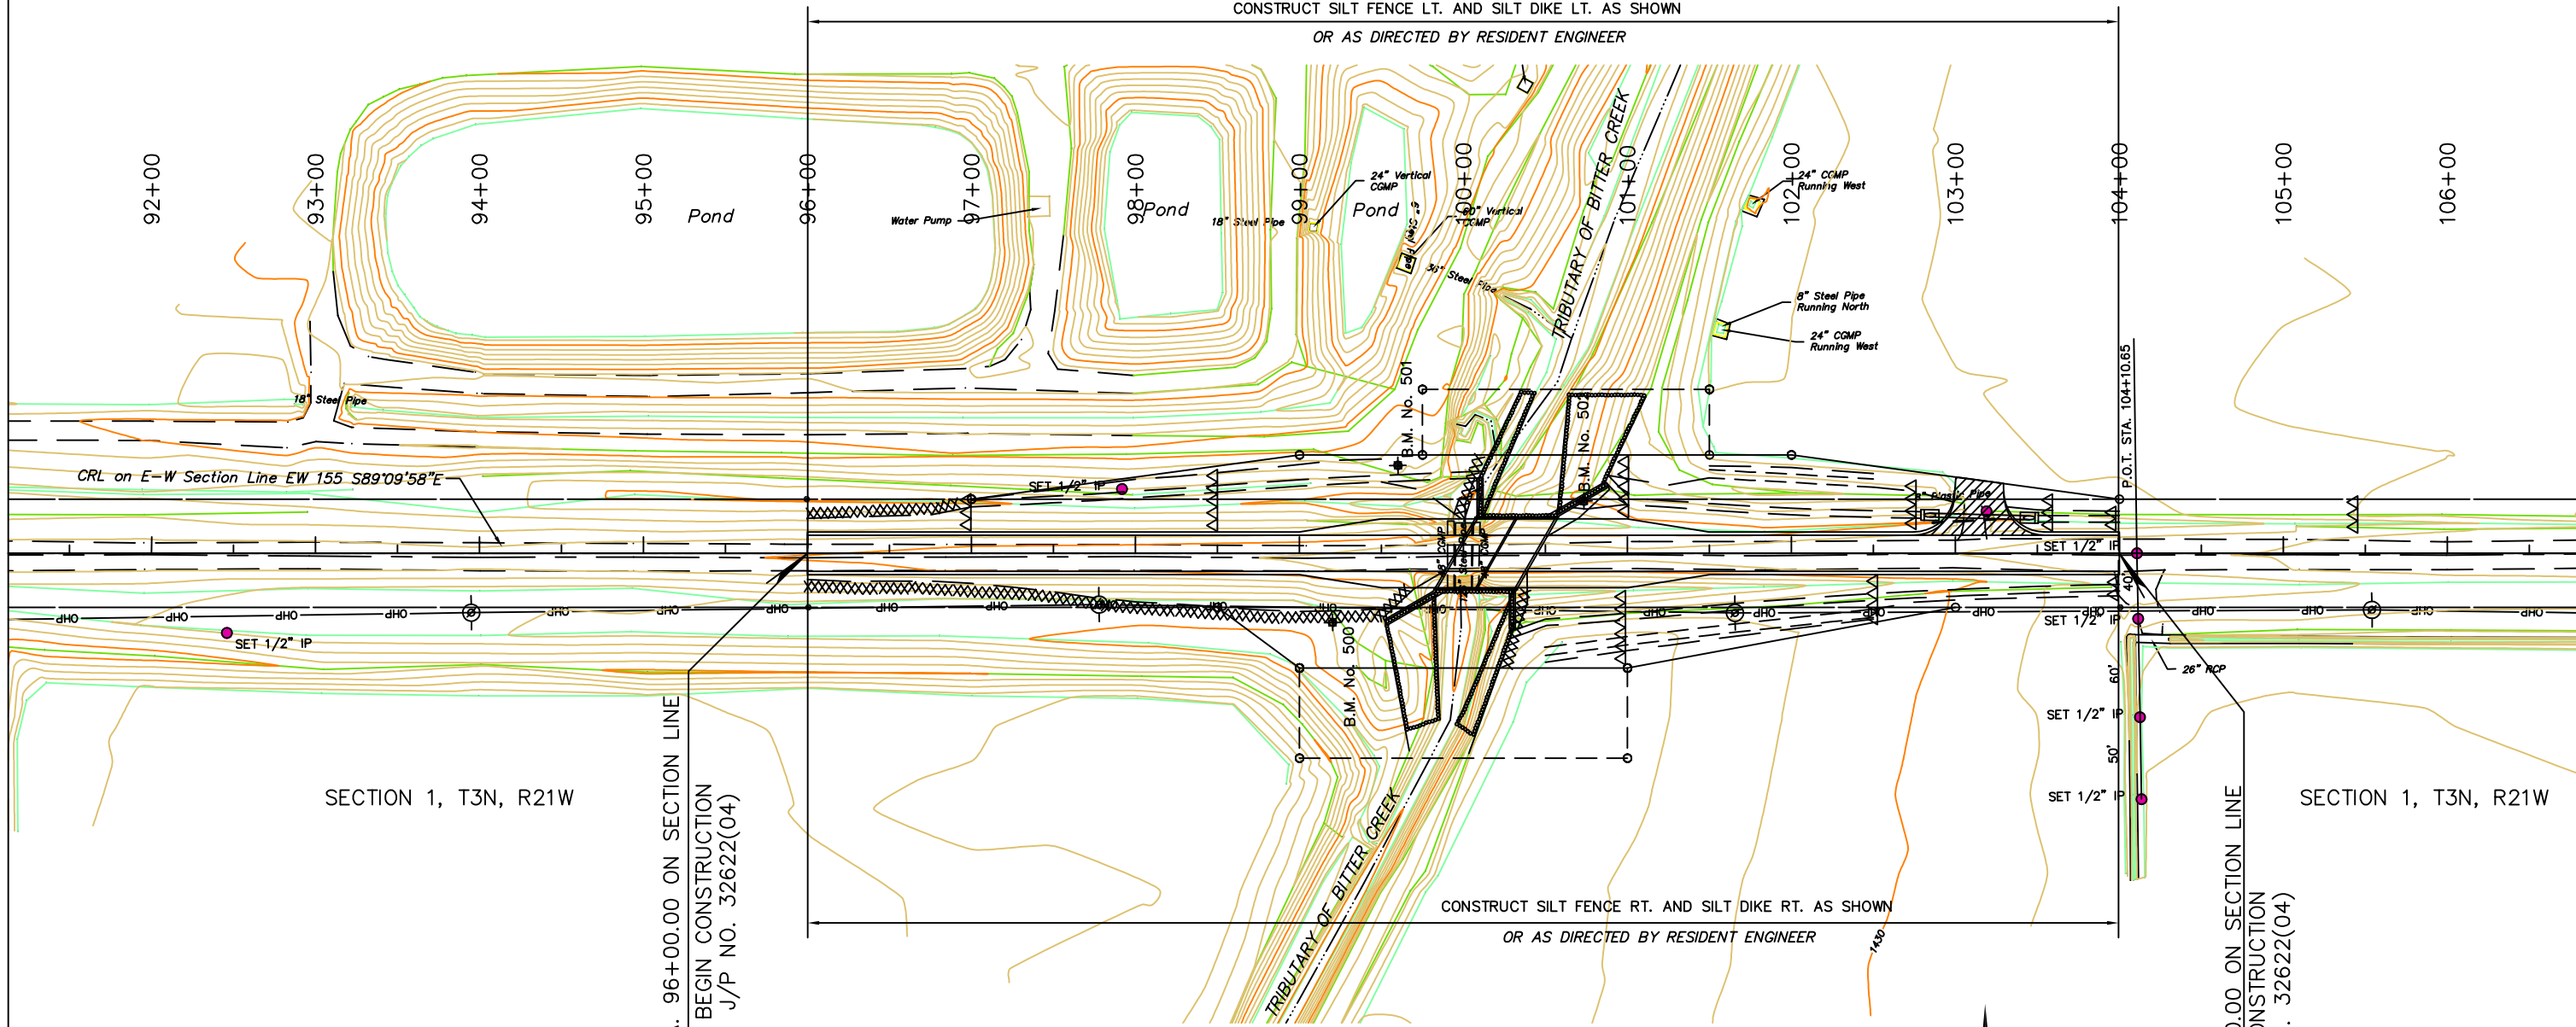

SECTION 1, T3N, R21W


SECTION 1, T3N, R21W

CRL STA. 96+00.00 ON SECTION LINE
BEGIN CONSTRUCTION
J/P NO. 32622(04)

CRL STA. 104+00.00 ON SECTION LINE
END CONSTRUCTION
J/P NO. 32622(04)

CONSTRUCT SILT FENCE RT. AND SILT DIKE RT. AS SHOWN
OR AS DIRECTED BY RESIDENT ENGINEER

LEGEND	
TEMPORARY SILT DIKE	△△△△△△
TEMPORARY SILT FENCE	XXXXXX

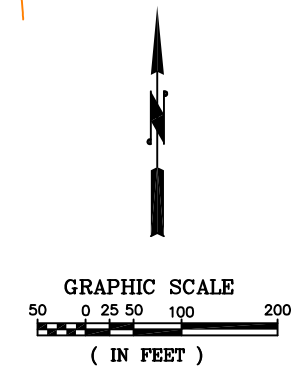

Design	J.S.N.	8/16
Drawn	T.C.B.	2/17
Checked	J.S.N.	
Approved	J.S.N.	
Consultant	CEC NO. 7	

EROSION CONTROL PLAN