


ROCK ISLAND R.R.

UTILITY CONTACT INFORMATION
 WATER
 LATIMER CO RWD #1
 918-465-3613
 TELEPHONE
 AT&T
 800-852-3786

SECTION 23
 T 5 N - R 18 E

SECTION 26
 T 5 N - R 18 E

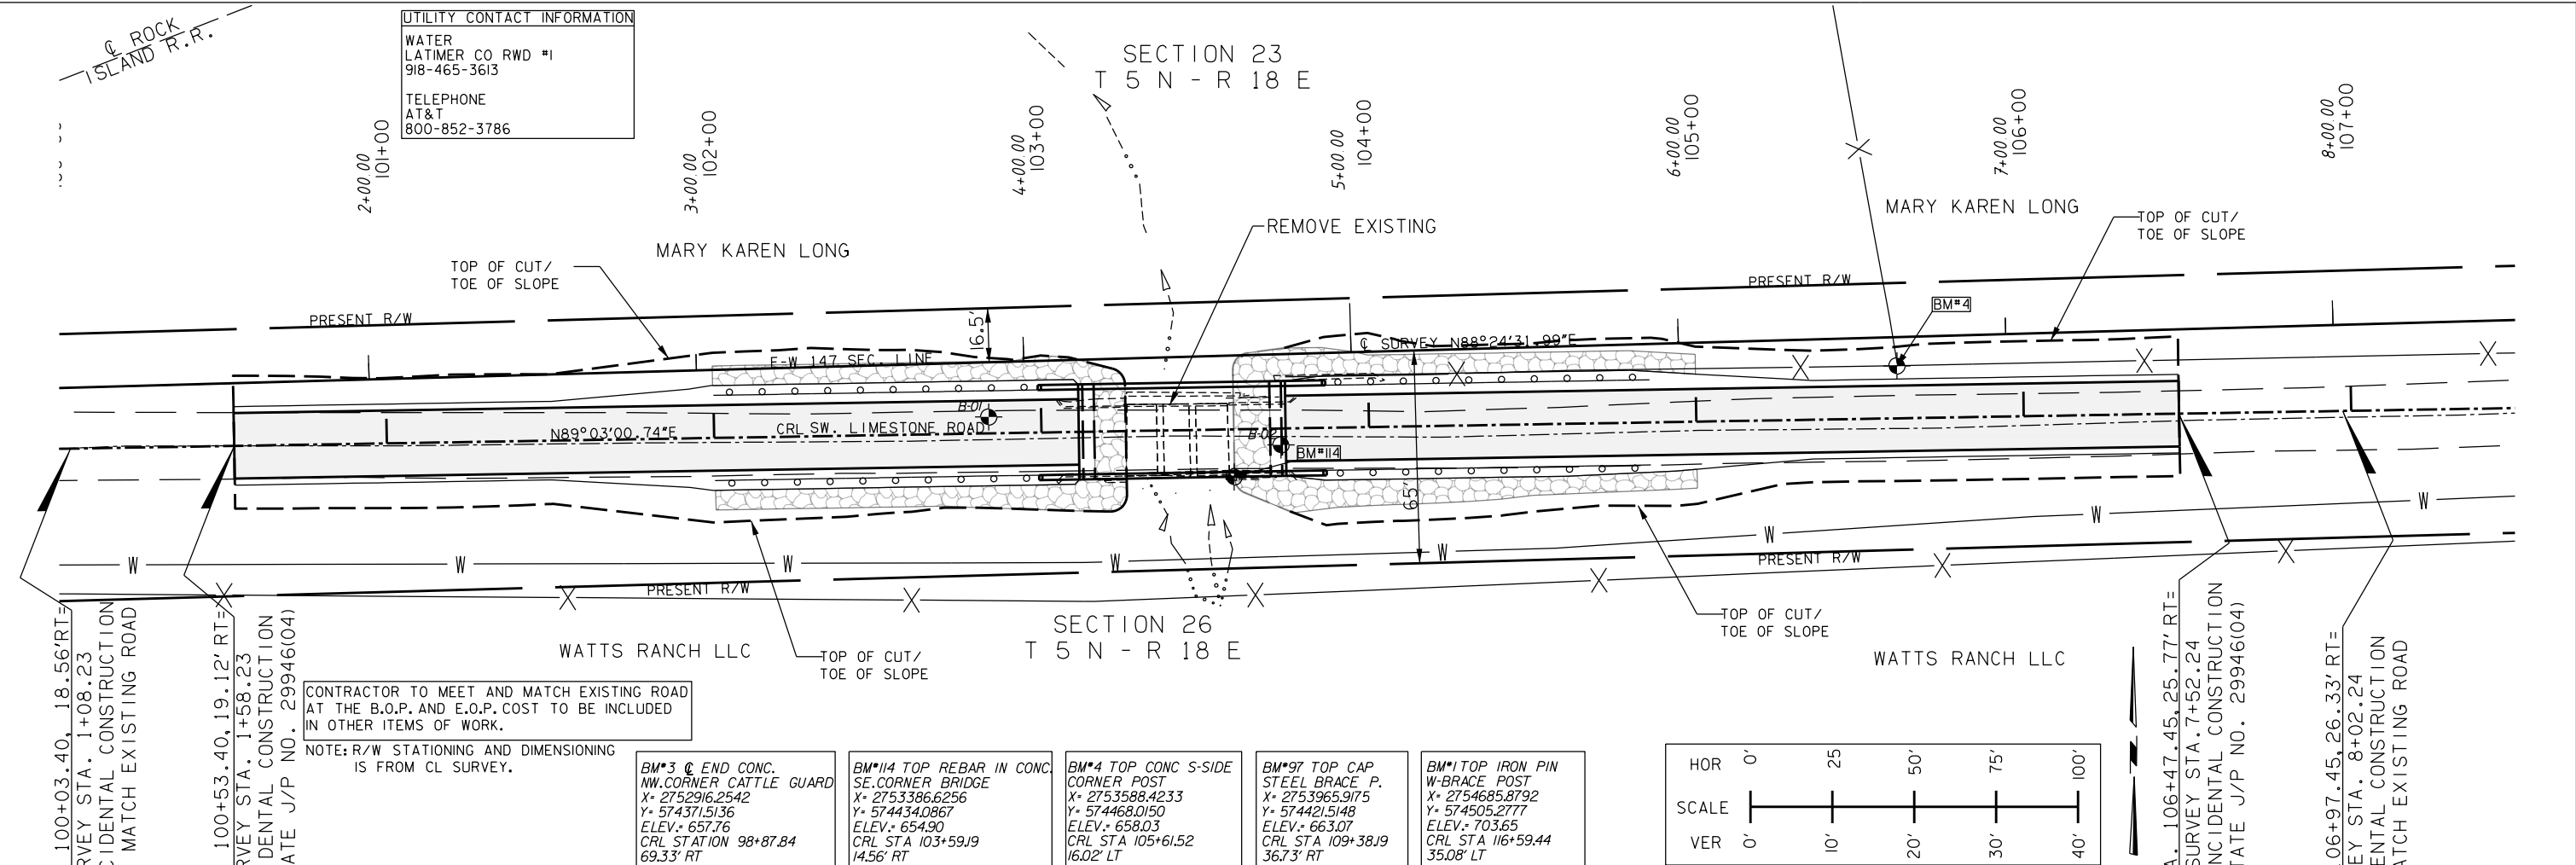

CONTRACTOR TO MEET AND MATCH EXISTING ROAD AT THE B.O.P. AND E.O.P. COST TO BE INCLUDED IN OTHER ITEMS OF WORK.
 NOTE: R/W STATIONING AND DIMENSIONING IS FROM CL SURVEY.



BM*3 @ END CONC. NW CORNER CATTLE GUARD
 X= 2752916.2542
 Y= 5743715136
 ELEV.= 657.76
 CRL STATION 98+87.84
 69.33' RT

BM*14 TOP REBAR IN CONC SE CORNER BRIDGE
 X= 2753386.6256
 Y= 574434.0867
 ELEV.= 654.90
 CRL STA 103+59.9
 14.56' RT

BM*4 TOP CONC S-SIDE CORNER POST
 X= 2753588.4233
 Y= 574468.0150
 ELEV.= 658.03
 CRL STA 105+61.52
 16.02' LT

BM*97 TOP CAP STEEL BRACE P.
 X= 2753965.9175
 Y= 574421.5148
 ELEV.= 663.07
 CRL STA 109+38.9
 36.73' RT

BM*1 TOP IRON PIN W-BRACE POST
 X= 2754685.8792
 Y= 574505.2777
 ELEV.= 703.65
 CRL STA 116+59.44
 35.08' LT

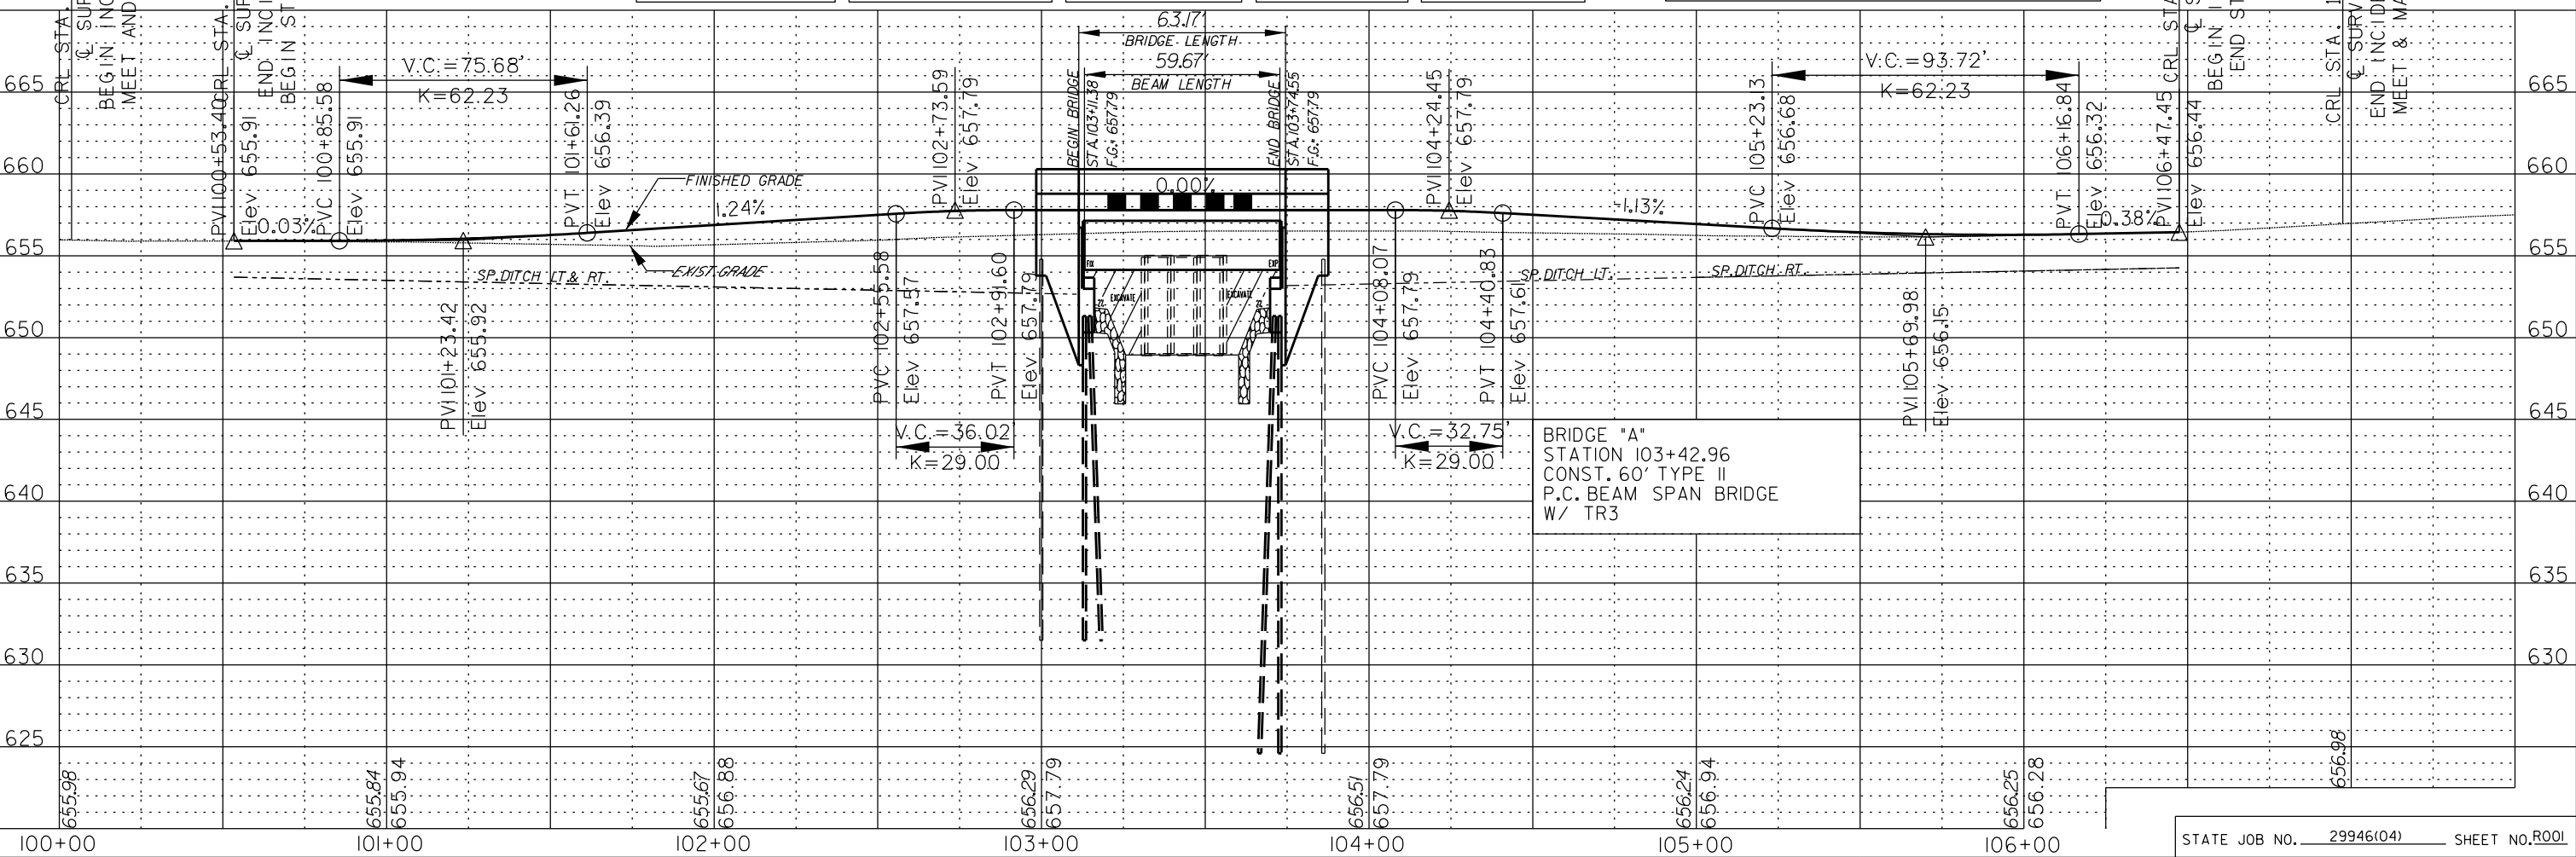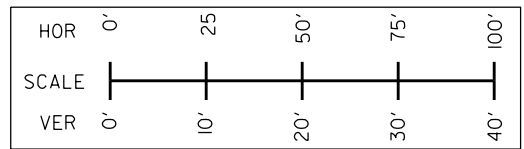

BRIDGE "A"
 STATION 103+42.96
 CONST. 60' TYPE II
 P.C. BEAM SPAN BRIDGE
 W/ TR3