

Project: LIMESTONE CREEK

NAME	NORTHING	EASTING	ELEVATION
1	574505.27770000	2754685.87920000	703.65080000
2	574434.04496101	2753386.68279554	654.90093614
3	574371.51358983	2752916.25415926	657.75562983
4	574468.01499895	2753588.42329355	658.03246321
5	574421.51480000	2753965.91750000	663.06730000
25	574458.29550000	2752921.94350000	655.07970000
26	574605.27480000	2758213.28200000	682.35490000
28	571819.67520000	2752997.78160000	703.33740000
29	569181.02200000	2753073.76470000	690.91300000
30	569197.87490000	2753059.62340000	690.91300000
31	569191.77950000	2753134.77350000	690.91300000
32	569117.85230000	2753088.77560000	695.72130000
33	574665.52110000	2753280.70630000	664.30680000
34	574684.87140000	2753359.65000000	665.30330000
37	574656.85480000	2753287.81510000	665.25280000
40	574586.50480000	2753107.59470000	665.08990000
43	574499.91990000	2752885.40190000	665.18460000
97	574421.51480000	2753965.91750000	663.06730000
98	574495.04032500	2754244.77812500	661.89850000
99	574474.78913814	2752921.48535063	655.07970000
100	574511.53396314	2754244.31997563	661.89850000
101	574393.32056187	2752923.74833084	655.07970000
102	574430.06538687	2754246.58295584	661.89850000
114	574434.08669885	2753386.62558123	654.90225934
40*1	574434.04500000	2753386.68280000	654.90090000

1-BM/CP  
TOP IRON PIN  
W-BRACE POST  
X= 2754685.8792  
Y= 574505.2777  
ELEV.= 703.65


33-BM  
CUT 'X' NE. CORNER  
BRIDGE ABUT.  
X= 2753280.7063  
Y= 574665.5211  
ELEV.= 664.31

4-BM  
TOP CONC S-SIDE  
CORNER POST  
X= 2753588.4233  
Y= 574468.0150  
ELEV.= 658.03

114-BM  
TOP REBAR IN CONC.  
SE. CORNER BRIDGE  
X= 2753386.6256  
Y= 574434.0867  
ELEV.= 654.90

97-BM  
TOP CAP  
STEEL BRACE P.  
X= 2753965.9175  
Y= 574421.5148  
ELEV.= 663.07

3-BM  
END CONC.  
NW. CORNER  
CATTLE GUARD  
X= 2752916.2542  
Y= 574371.5136  
ELEV.= 657.76

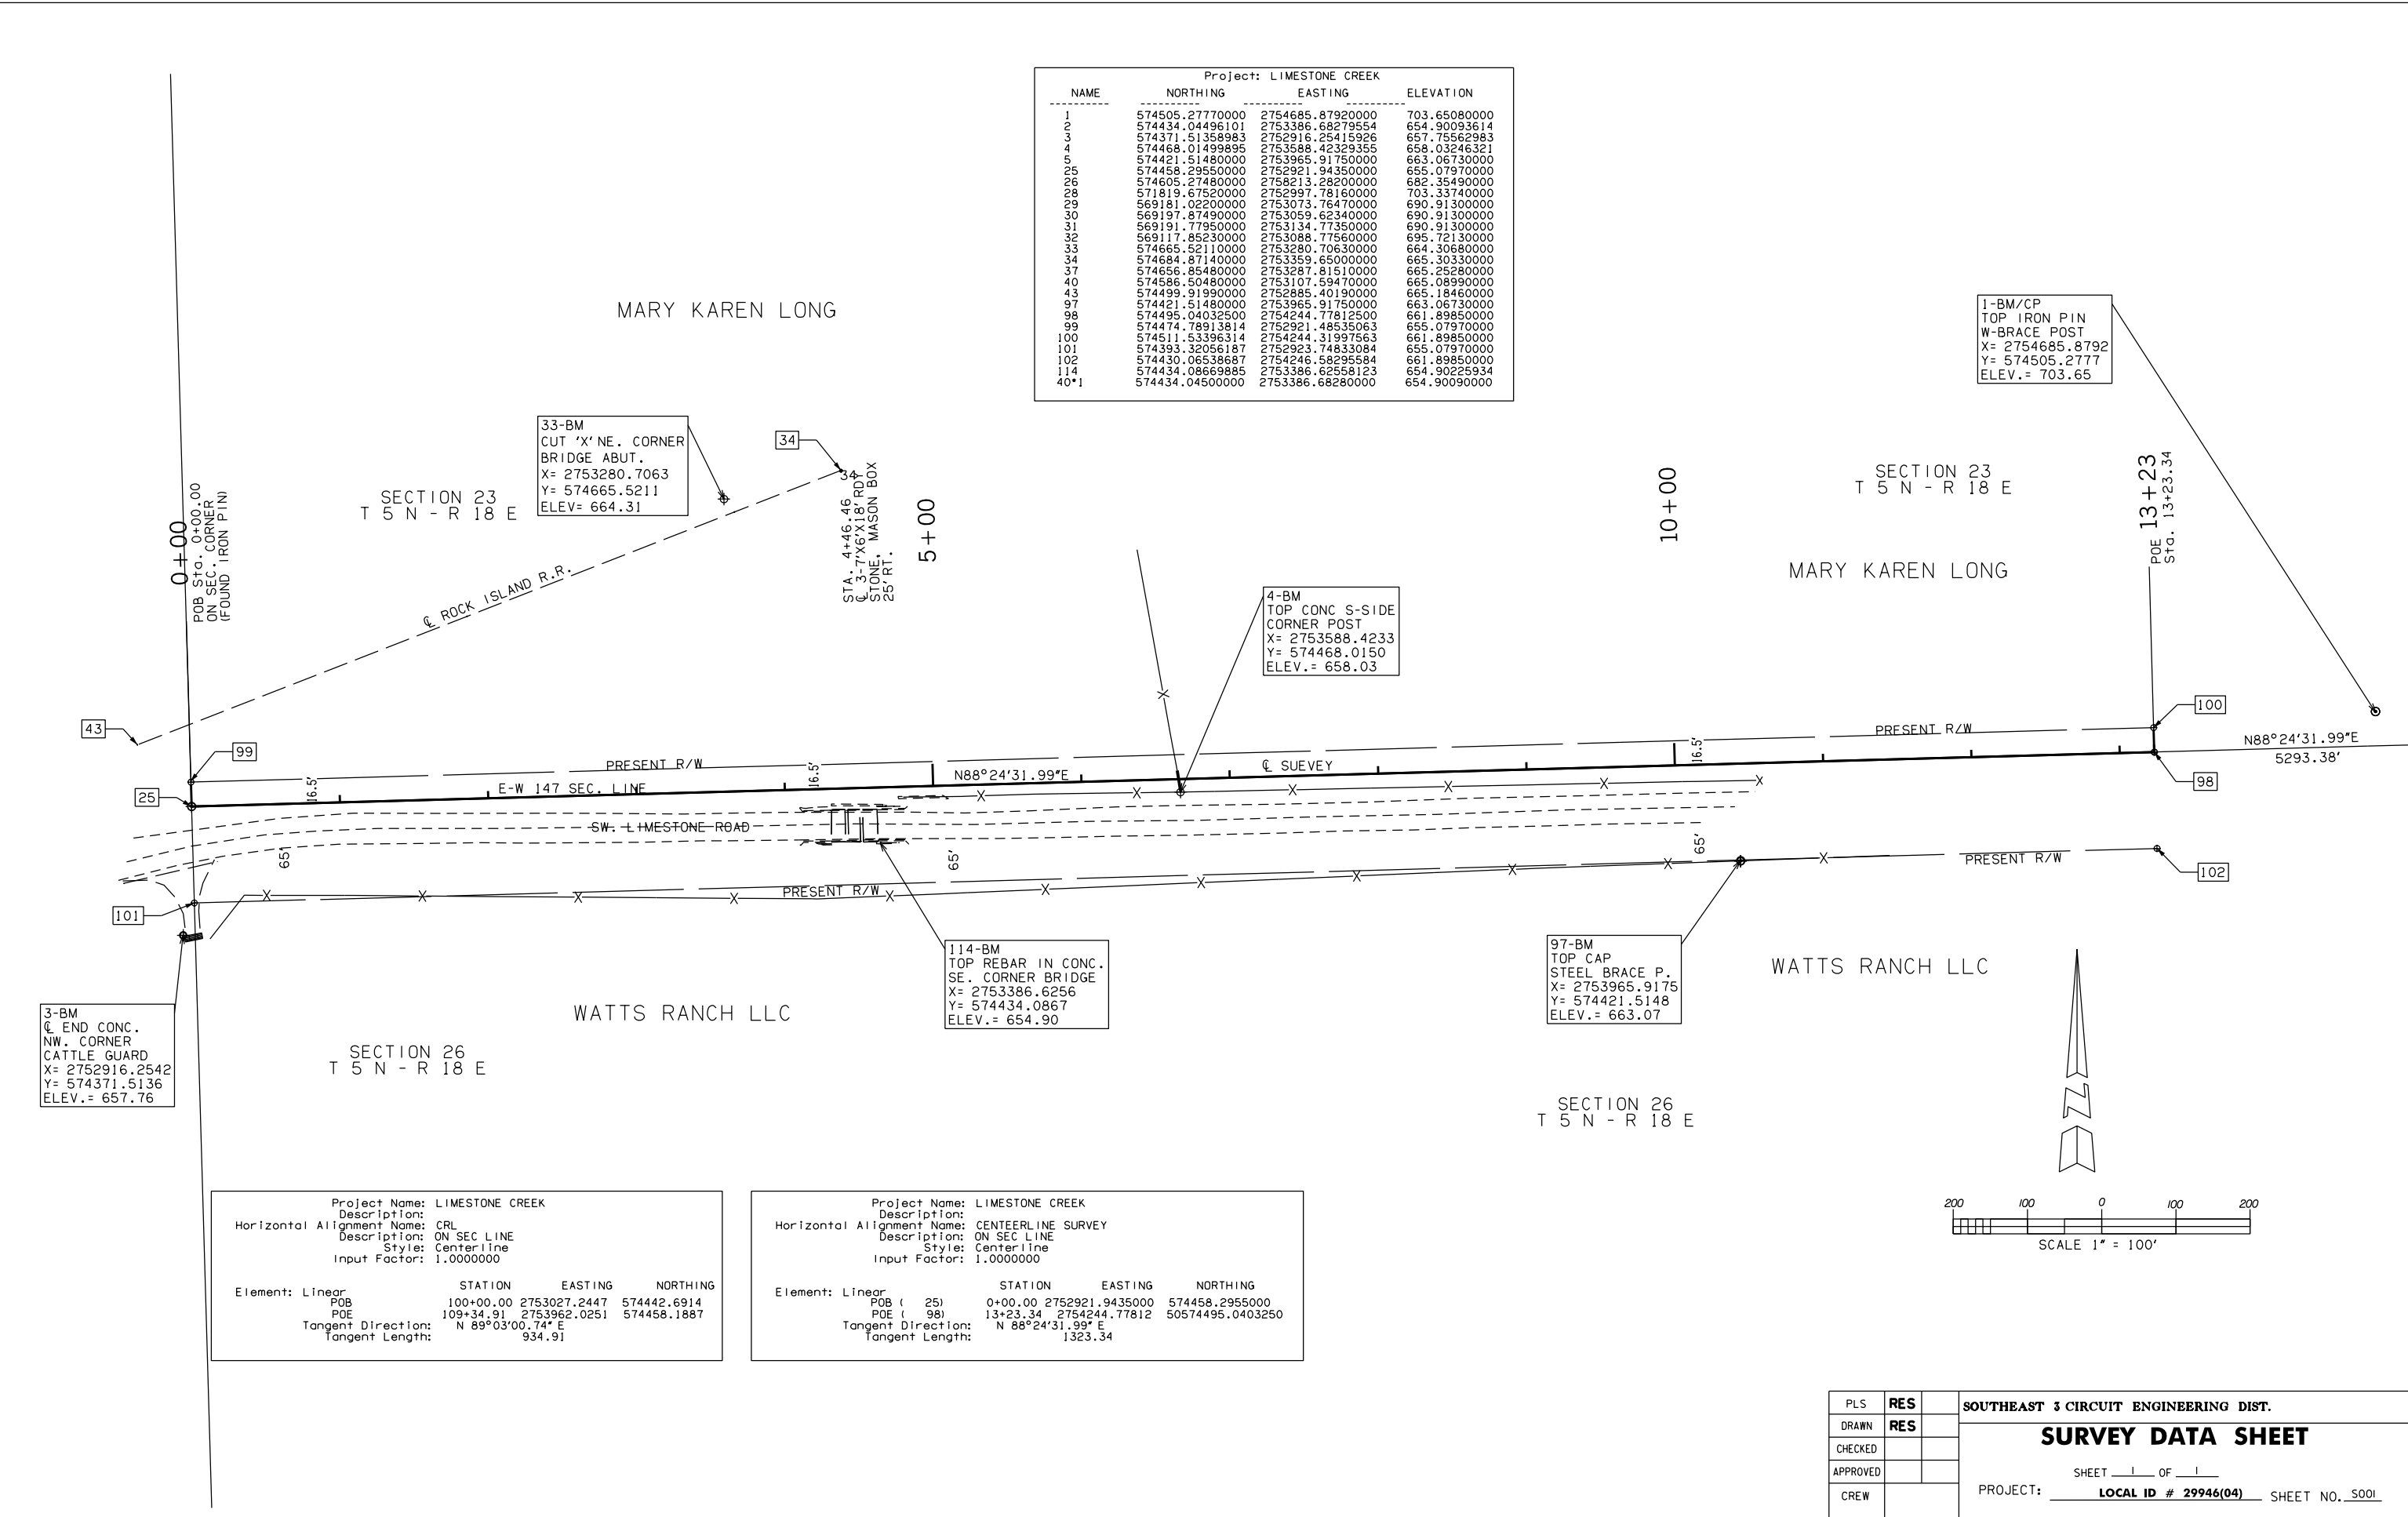


Project Name: LIMESTONE CREEK  
Description:  
Horizontal Alignment Name: CRL  
Description: ON SEC LINE  
Style: Centerline  
Input Factor: 1.000000

Element:	Line	STATION	EASTING	NORTHING
POB		100+00.00	2753027.2447	574442.6914
POE		109+34.91	2753962.0251	574458.1887
Tangent Direction:		N 89°03'00.74" E		
Tangent Length:		934.91		

Project Name: LIMESTONE CREEK  
Description:  
Horizontal Alignment Name: CENTERLINE SURVEY  
Description: ON SEC LINE  
Style: Centerline  
Input Factor: 1.000000

Element:	Line	STATION	EASTING	NORTHING
POB ( 25)		0+00.00	2752921.9435000	574458.2955000
POE ( 98)		13+23.34	2754244.77812	50574495.0403250
Tangent Direction:		N 88°24'31.99" E		
Tangent Length:		1323.34		

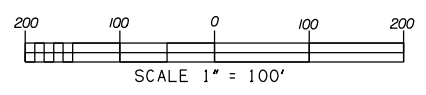

PLS	RES	SOUTHEAST 3 CIRCUIT ENGINEERING DIST.
DRAWN	RES	
CHECKED		
APPROVED		
CREW		

**SURVEY DATA SHEET**

SHEET 1 OF 1

PROJECT: LOCAL ID # 29946(04) SHEET NO. 5001