

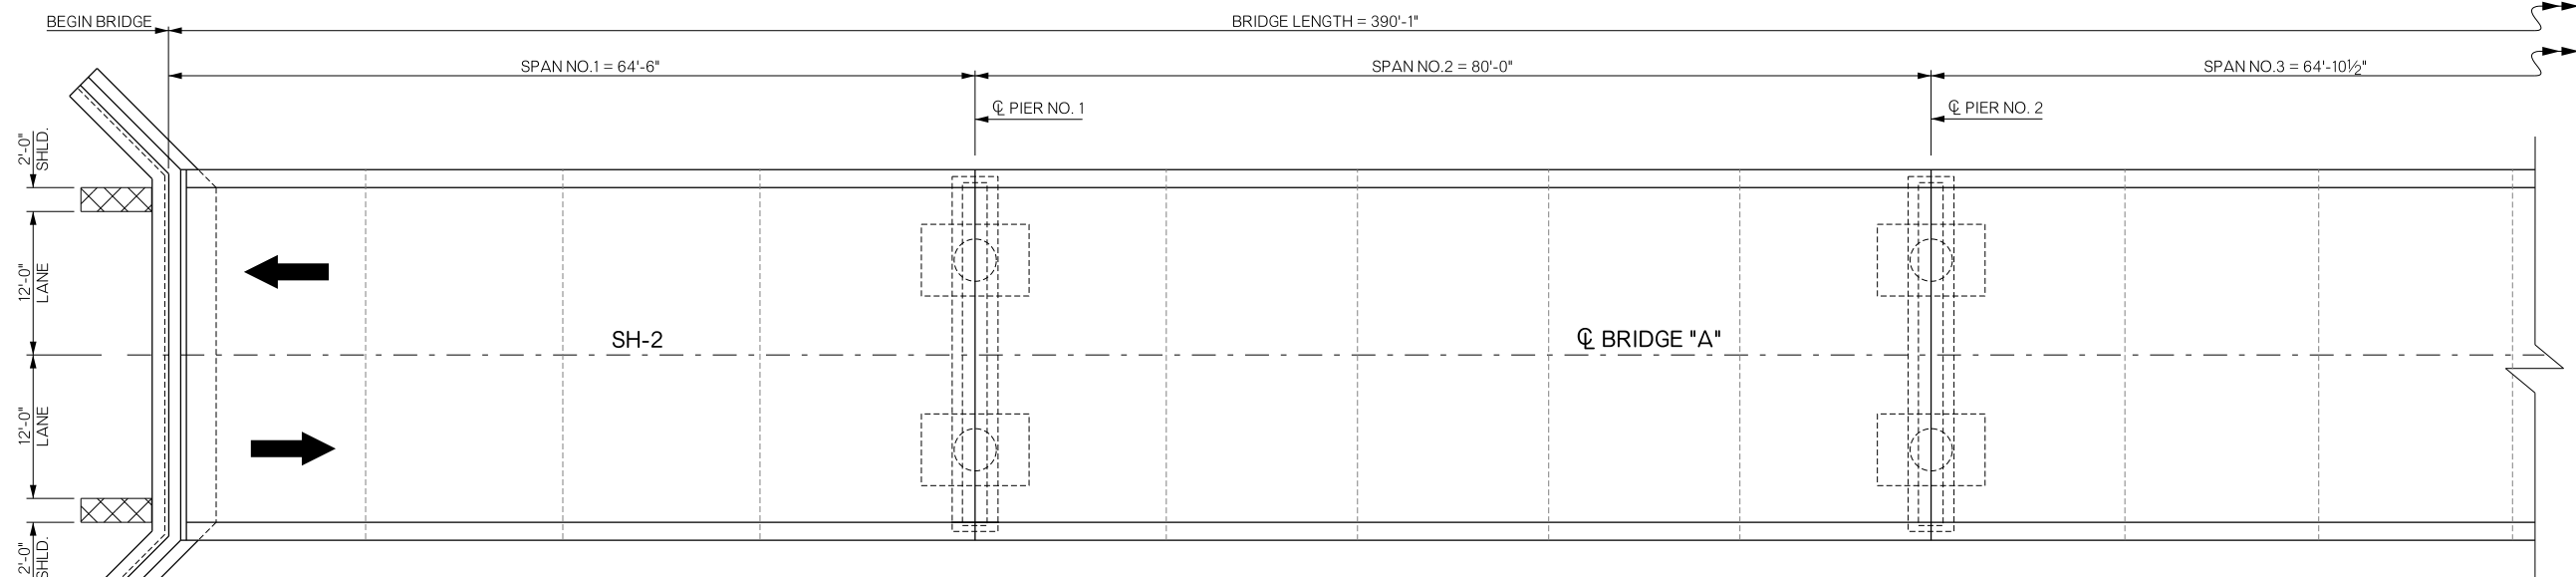



REVISIONS		
REV. NO.	DESCRIPTION	DATE

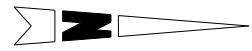

PLAN

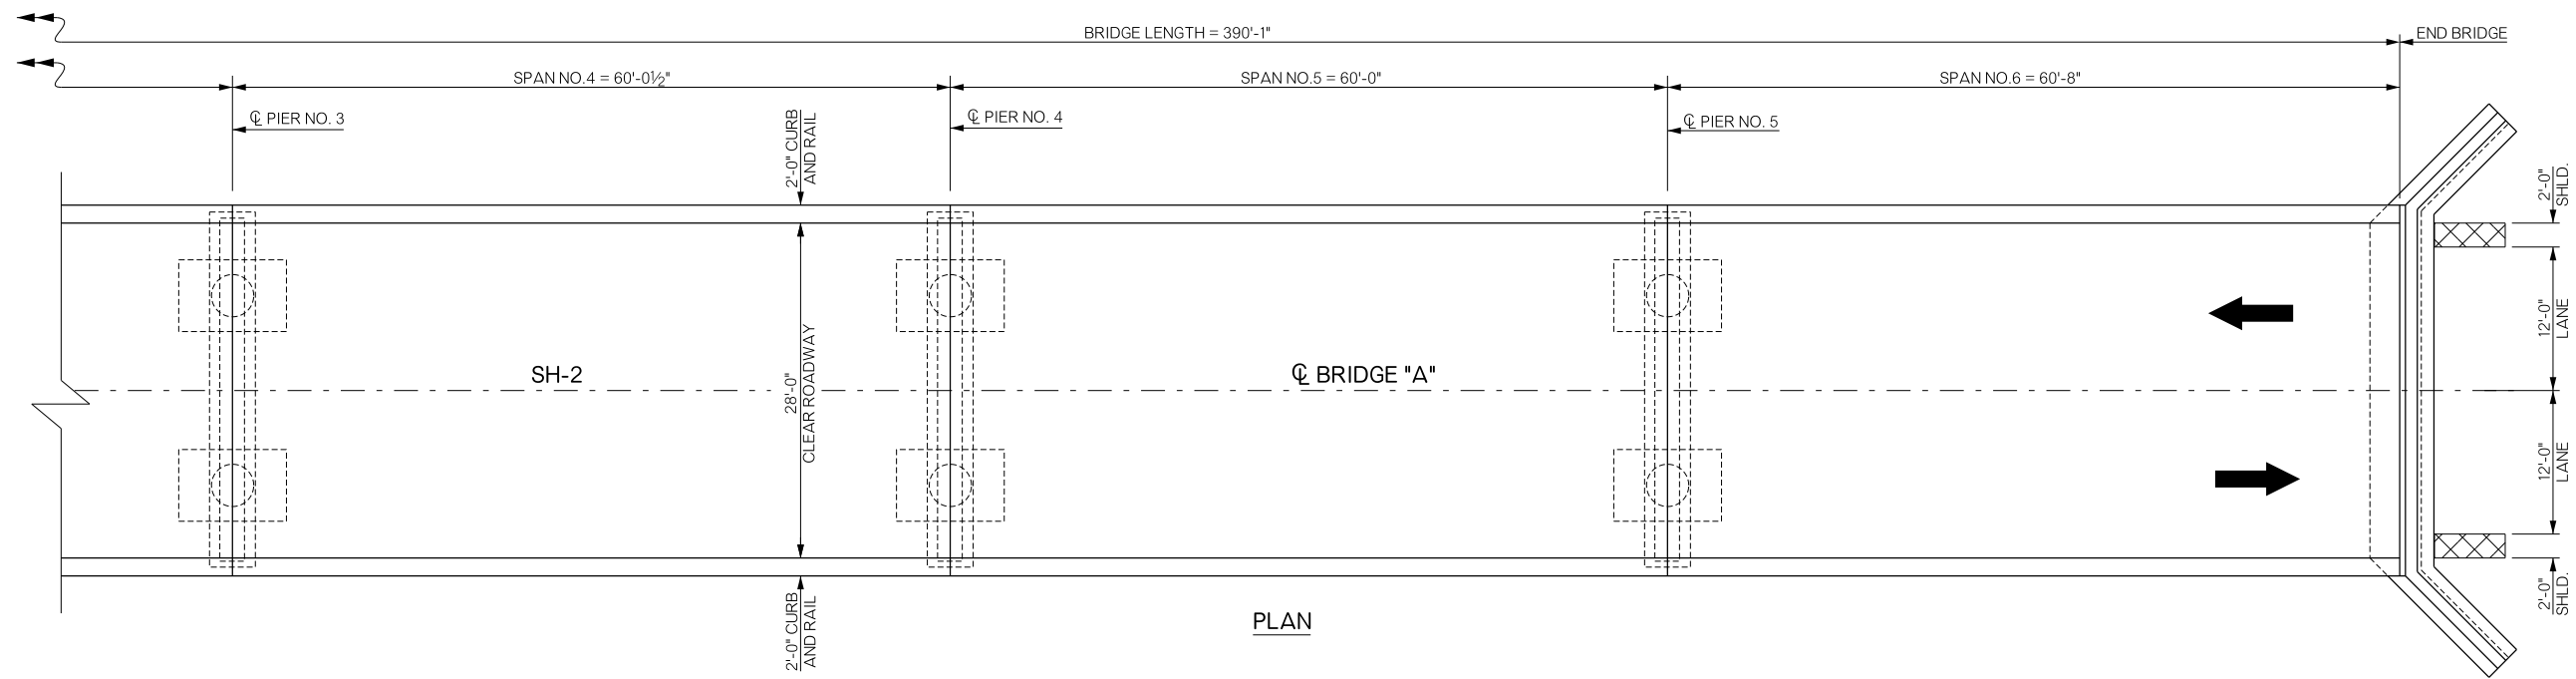

PLAN

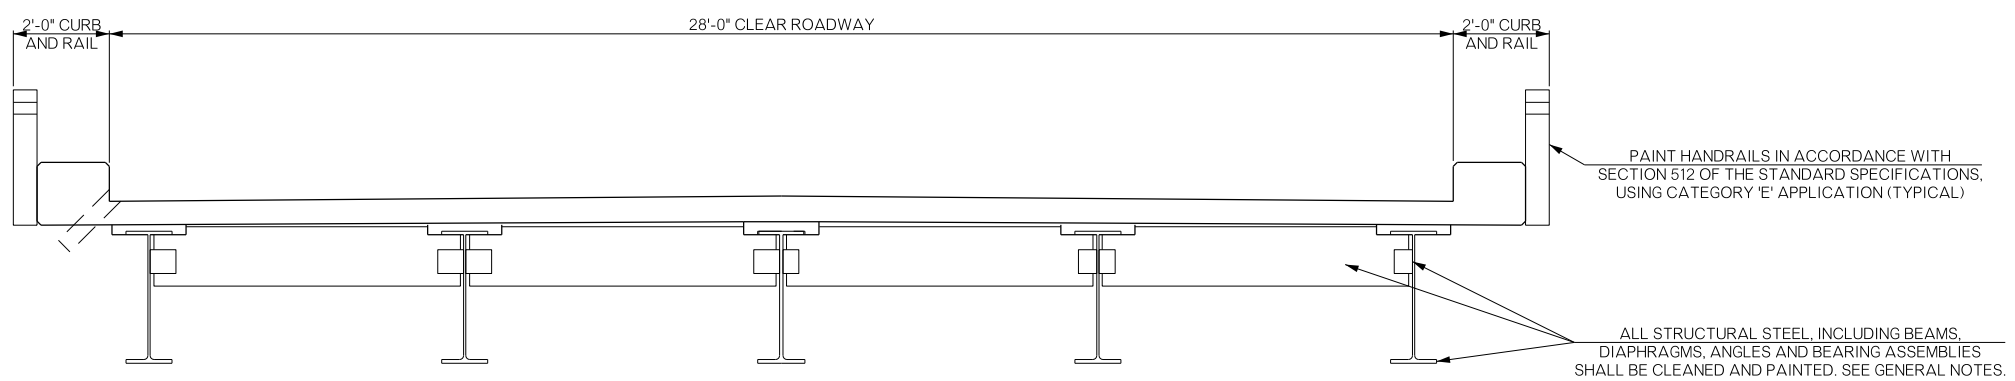

TYPICAL SECTION

BRIDGE "A"		LATIMER COUNTY		Design	N/A	N/A
SH-2 OVER FOURCHE MALINE CREEK				Detail	DAN	5/17
GENERAL PLAN AND				Check	RAH	6/17
TYPICAL SECTION (BRIDGE "A")				Squad	HENSLY	
				Engr.	DEFRANCO	
STATE OF OKLAHOMA		DEPARTMENT OF TRANSPORTATION				
JOB/PIECE NO. 33217(05)				SHEET NO. B001		