

FED. ROAD DIST. NO.	STATE	JOB/PIECE NO.	FISCAL YEAR	SHEET NO.	TOTAL SHEETS
6	OKLA.				
DESCRIPTION		REVISIONS	DATE		

STATE OF OKLAHOMA
DEPARTMENT OF TRANSPORTATION

PLAN OF PROPOSED
STATE HIGHWAY

STATE AID PROJECT NO. STP-240F(058)3B
DIVISION 2 PREVENTIVE MAINTENANCE JOINT SEAL/REPAIR
STATE JOB NO. 33217(04)

INDEX OF SHEETS

SHEET NUMBER	SHEET DESCRIPTION
0001	TITLE SHEET
AB01-AB03	GENERAL NOTES AND SUMMARY OF PAY QUANTITIES (BRIDGE)
AT01	SUMMARY OF PAY QUANTITIES & NOTES (TRAFFIC)
B001	GENERAL PLAN AND TYPICAL SECTION (BRIDGE "A")
B002	GENERAL PLAN AND TYPICAL SECTION (BRIDGE "B")
B003	DETAILS OF JOINT REHABILITATION (BRIDGE "B")
B004	DETAILS OF CONSTRUCTION JOINT REHABILITATION AT PIER NO. 1 (BRIDGE "B")
B005	GENERAL PLAN AND TYPICAL SECTION (BRIDGE "C")
B006	GENERAL PLAN AND TYPICAL SECTION (BRIDGE "D")
B007	GENERAL PLAN AND TYPICAL SECTION (BRIDGE "E")
B008	BEARING PLATE DETAILS (BRIDGES "D" & "E")
B009	GENERAL PLAN AND TYPICAL SECTION (BRIDGE "F")
B010	GENERAL PLAN AND TYPICAL SECTION (BRIDGE "G")
B011	GENERAL PLAN AND TYPICAL SECTION (BRIDGE "H")
B012	GENERAL PLAN AND TYPICAL SECTION (BRIDGE "I")
B013	GENERAL PLAN AND TYPICAL SECTION (BRIDGE "J")
B014	GENERAL PLAN AND TYPICAL SECTION (BRIDGE "K")
T001	TRAFFIC CONTROL DETAIL (BRIDGES "A", "C", "J" AND "K")
T002	TRAFFIC CONTROL DETAIL (BRIDGE "B")
T003	TRAFFIC CONTROL DETAIL (BRIDGE "D")
T004	TRAFFIC CONTROL DETAIL (BRIDGES "E", "F", "G", "H" AND "I")



TRAFFIC DESIGN

PROJECT ENGINEER: T. MAAROUF
SQUAD SUPERVISOR: B. ABRAHAM

BRIDGE DESIGN

SQUAD MEMBERS: T. ELDRIDGE,
D. GAFFORD, B. JONES, D. NASH,
M. WANZER

ENGINEERING MANAGER: P. DEFRANCO, PE
ENGINEER: C. OSBORNE, PE
ENGINEER: A. LEBACK, EIT

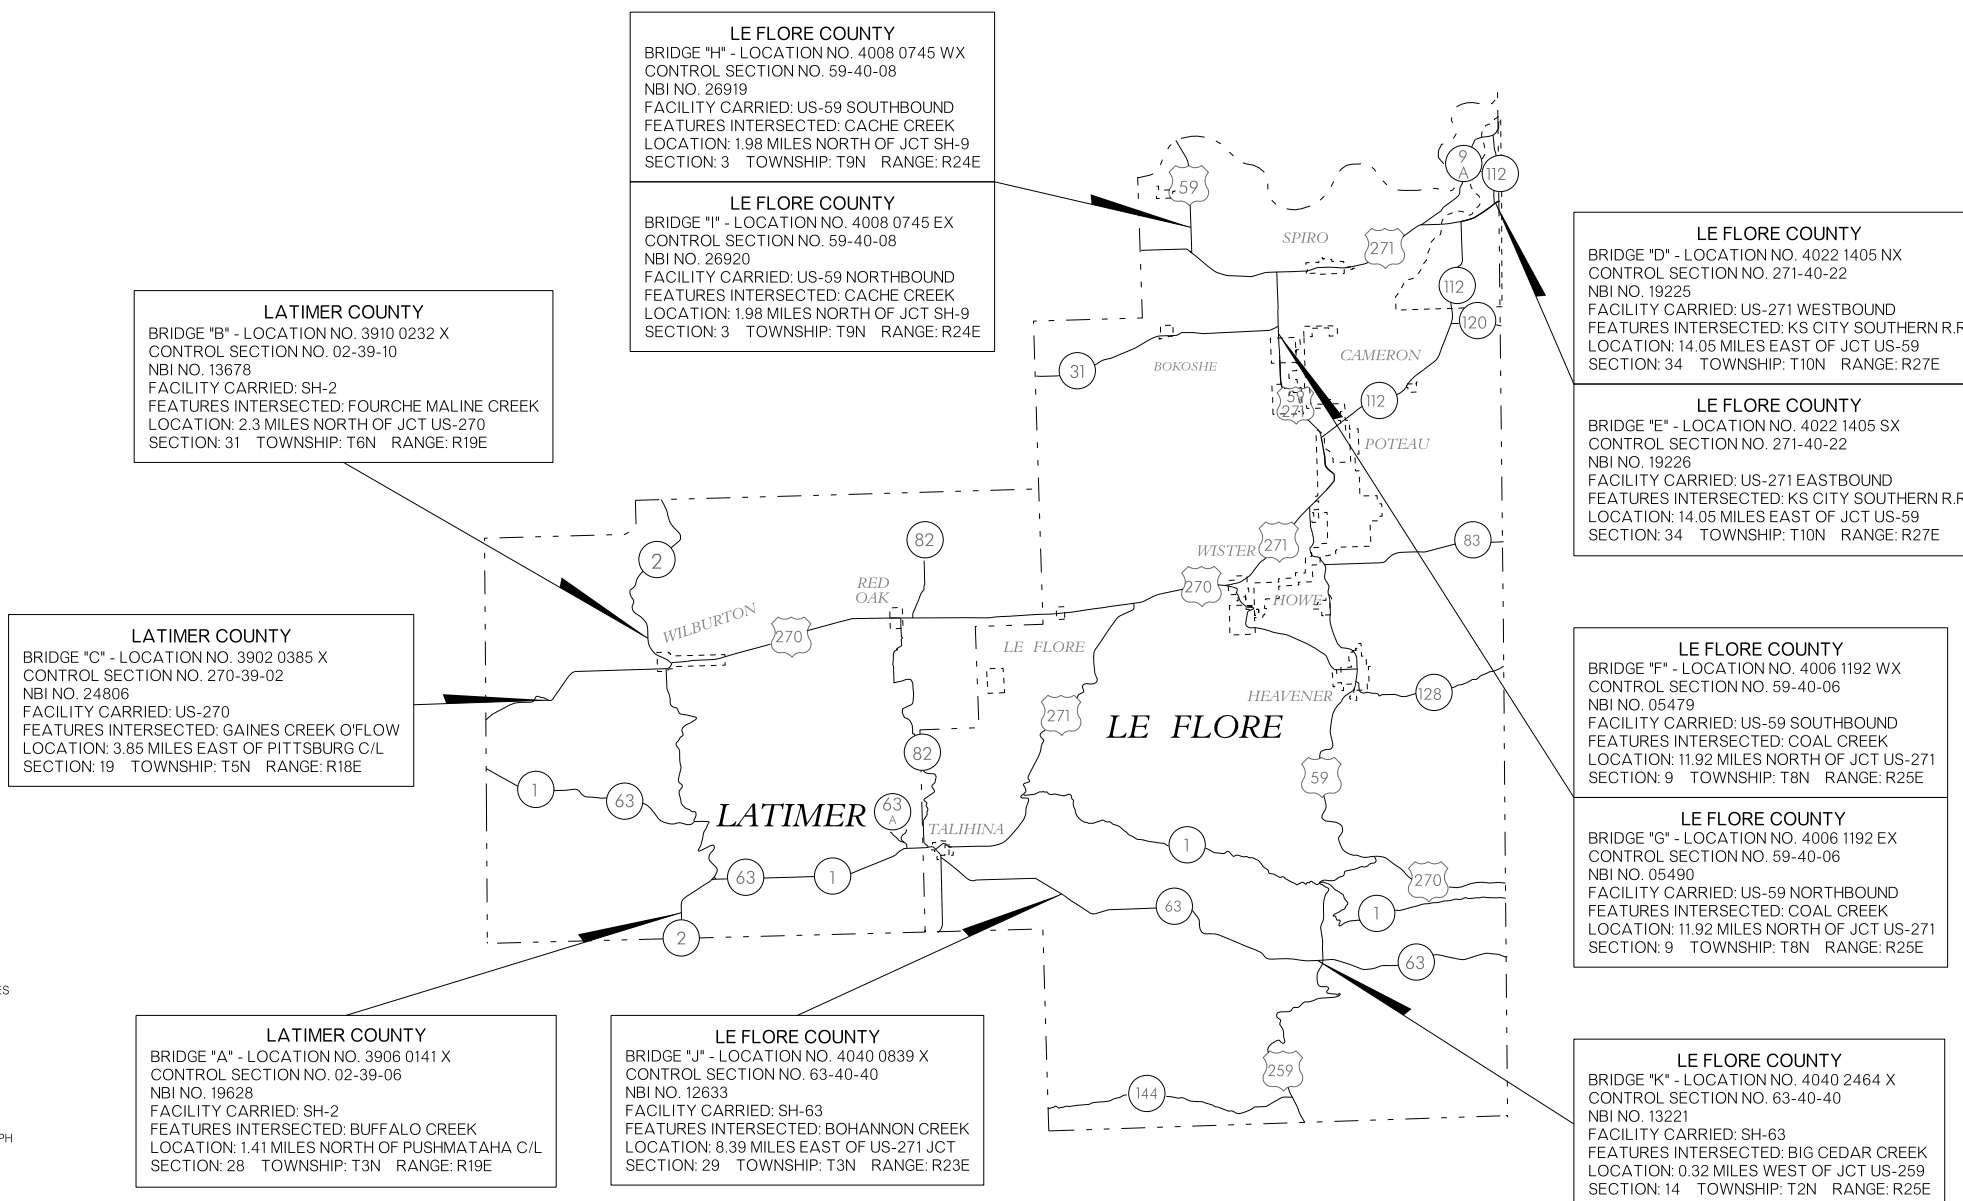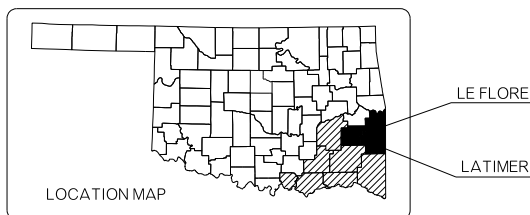

LATIMER COUNTY
BRIDGE "B" - LOCATION NO. 3910 0232 X
CONTROL SECTION NO. 02-39-10
NBI NO. 13678
FACILITY CARRIED: SH-2
FEATURES INTERSECTED: FOURCHE MALINE CREEK
LOCATION: 2.3 MILES NORTH OF JCT US-270
SECTION: 31 TOWNSHIP: T6N RANGE: R19E

LE FLORE COUNTY
BRIDGE "H" - LOCATION NO. 4008 0745 WX
CONTROL SECTION NO. 59-40-08
NBI NO. 26919
FACILITY CARRIED: US-59 SOUTHBOUND
FEATURES INTERSECTED: CACHE CREEK
LOCATION: 1.98 MILES NORTH OF JCT SH-9
SECTION: 3 TOWNSHIP: T9N RANGE: R24E

LE FLORE COUNTY
BRIDGE "I" - LOCATION NO. 4008 0745 EX
CONTROL SECTION NO. 59-40-08
NBI NO. 26920
FACILITY CARRIED: US-59 NORTHBOUND
FEATURES INTERSECTED: CACHE CREEK
LOCATION: 1.98 MILES NORTH OF JCT SH-9
SECTION: 3 TOWNSHIP: T9N RANGE: R24E

LE FLORE COUNTY
BRIDGE "D" - LOCATION NO. 4022 1405 NX
CONTROL SECTION NO. 271-40-22
NBI NO. 19225
FACILITY CARRIED: US-271 WESTBOUND
FEATURES INTERSECTED: KS CITY SOUTHERN R.R.
LOCATION: 14.05 MILES EAST OF JCT US-59
SECTION: 34 TOWNSHIP: T10N RANGE: R27E

LE FLORE COUNTY
BRIDGE "E" - LOCATION NO. 4022 1405 SX
CONTROL SECTION NO. 271-40-22
NBI NO. 19226
FACILITY CARRIED: US-271 EASTBOUND
FEATURES INTERSECTED: KS CITY SOUTHERN R.R.
LOCATION: 14.05 MILES EAST OF JCT US-59
SECTION: 34 TOWNSHIP: T10N RANGE: R27E

LATIMER COUNTY
BRIDGE "C" - LOCATION NO. 3902 0385 X
CONTROL SECTION NO. 270-39-02
NBI NO. 24806
FACILITY CARRIED: US-270
FEATURES INTERSECTED: GAINES CREEK O'FLOW
LOCATION: 3.85 MILES EAST OF PITTSBURG C/L
SECTION: 19 TOWNSHIP: T5N RANGE: R18E

LE FLORE COUNTY
BRIDGE "F" - LOCATION NO. 4006 1192 WX
CONTROL SECTION NO. 59-40-06
NBI NO. 05479
FACILITY CARRIED: US-59 SOUTHBOUND
FEATURES INTERSECTED: COAL CREEK
LOCATION: 11.92 MILES NORTH OF JCT US-271
SECTION: 9 TOWNSHIP: T8N RANGE: R25E

LE FLORE COUNTY
BRIDGE "G" - LOCATION NO. 4006 1192 EX
CONTROL SECTION NO. 59-40-06
NBI NO. 05490
FACILITY CARRIED: US-59 NORTHBOUND
FEATURES INTERSECTED: COAL CREEK
LOCATION: 11.92 MILES NORTH OF JCT US-271
SECTION: 9 TOWNSHIP: T8N RANGE: R25E

LATIMER COUNTY
BRIDGE "A" - LOCATION NO. 3906 0141 X
CONTROL SECTION NO. 02-39-06
NBI NO. 19628
FACILITY CARRIED: SH-2
FEATURES INTERSECTED: BUFFALO CREEK
LOCATION: 1.41 MILES NORTH OF PUSHMATAHA C/L
SECTION: 28 TOWNSHIP: T3N RANGE: R19E

LE FLORE COUNTY
BRIDGE "J" - LOCATION NO. 4040 0839 X
CONTROL SECTION NO. 63-40-40
NBI NO. 12633
FACILITY CARRIED: SH-63
FEATURES INTERSECTED: BOHANNON CREEK
LOCATION: 8.39 MILES EAST OF US-271 JCT
SECTION: 29 TOWNSHIP: T3N RANGE: R23E

LE FLORE COUNTY
BRIDGE "K" - LOCATION NO. 4040 2464 X
CONTROL SECTION NO. 63-40-40
NBI NO. 13221
FACILITY CARRIED: SH-63
FEATURES INTERSECTED: BIG CEDAR CREEK
LOCATION: 0.32 MILES WEST OF JCT US-259
SECTION: 14 TOWNSHIP: T2N RANGE: R25E

STANDARDS TO BE INCLUDED

ROADWAY	TRAFFIC	
LECS-4-1	TCS1-1-01	TCS10-1-00
	TCS2-1-00	TCS11-1-01
	TCS3-1-01	TCS14-1-00
	TCS4-1-01	TCS17-1-00
	TCS5-1-00	TCS18-1-01
	TCS6-1-02	TCS19-1-01
	TCS7-1-02	TCS20-1-00
	TCS8-1-00	TCS21-1-02
	TCS9-1-01	TCS24-1-02

CONVENTIONAL SYMBOLS

- PROPOSED ROAD
- RAILROADS
- RANGE & TOWNSHIP
- SECTION LINES
- QUARTER SECTION LINES
- FENCES
- GROUND LINE
- EXISTING ROADS
- BASE LINE
- GRADE LINES
- TELEPHONE & TELEGRAPH
- POWER LINES
- BUILDINGS
- OIL WELL
- DRAINAGE STRUCTURES - IN PLACE
- DRAINAGE STRUCTURES - NEW
- RIGHT-OF-WAY LINES - EXISTING
- RIGHT-OF-WAY LINES - NEW
- CONTROLLED ACCESS
- RIGHT-OF-WAY FENCE

2009 OKLAHOMA STANDARD SPECIFICATIONS FOR HIGHWAY CONSTRUCTION GOVERN, APPROVED BY THE U.S. DEPARTMENT OF TRANSPORTATION, FEDERAL HIGHWAY ADMINISTRATION, JANUARY 4, 2010.

PREPARED BY:
OKLAHOMA DEPARTMENT OF TRANSPORTATION
BRIDGE DESIGN DIVISION
Patty F. DeFranco
PATTY F. DEFRANCO, P.E.
OKLA. REG. NO. 20916
DATE 7/13/2017

OKLAHOMA DEPARTMENT OF TRANSPORTATION	DEPARTMENT OF TRANSPORTATION FEDERAL HIGHWAY ADMINISTRATION
DATE APPROVED _____	DATE APPROVED _____
BY _____ CHIEF ENGINEER	BY _____ DIVISION ADMINISTRATOR
SWO N/A	PROJECT NO. STP-240F(058)3B
COUNTY MULTIPLE	HIGHWAY MULTIPLE SHEET NO. 0001

P.E. NO. 33217(01)