

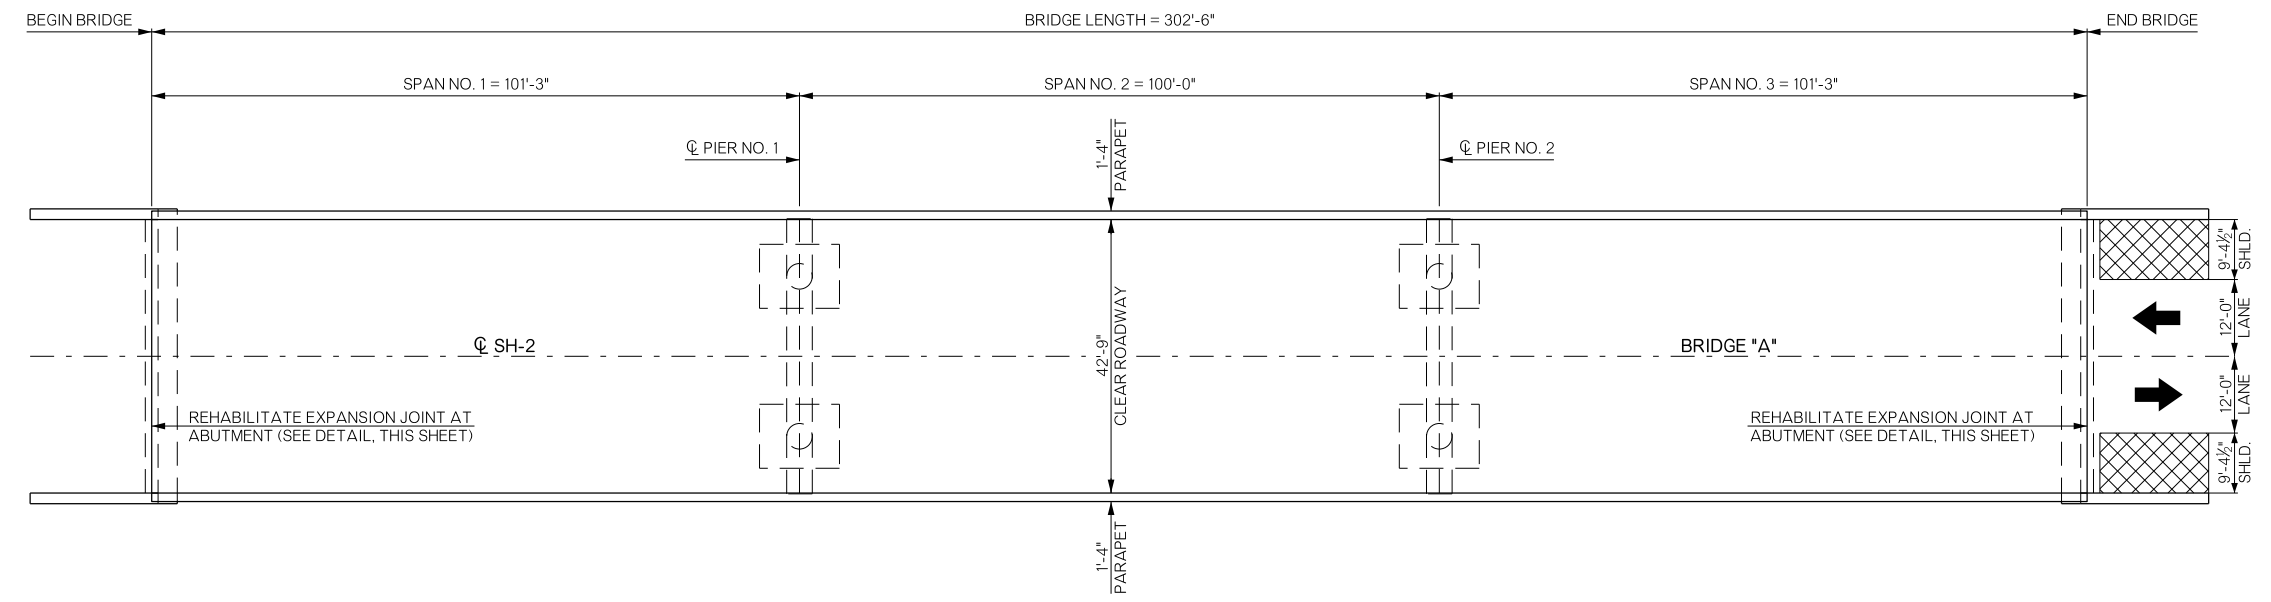


REVISIONS		
REV. NO.	DESCRIPTION	DATE

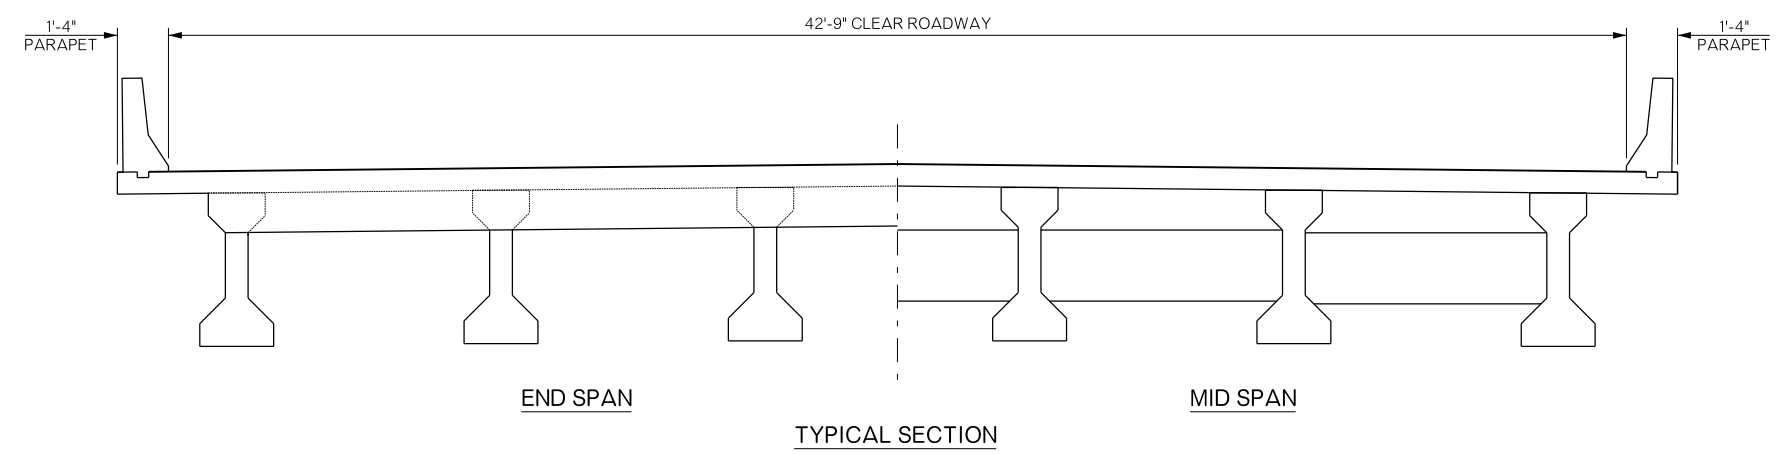

PLAN

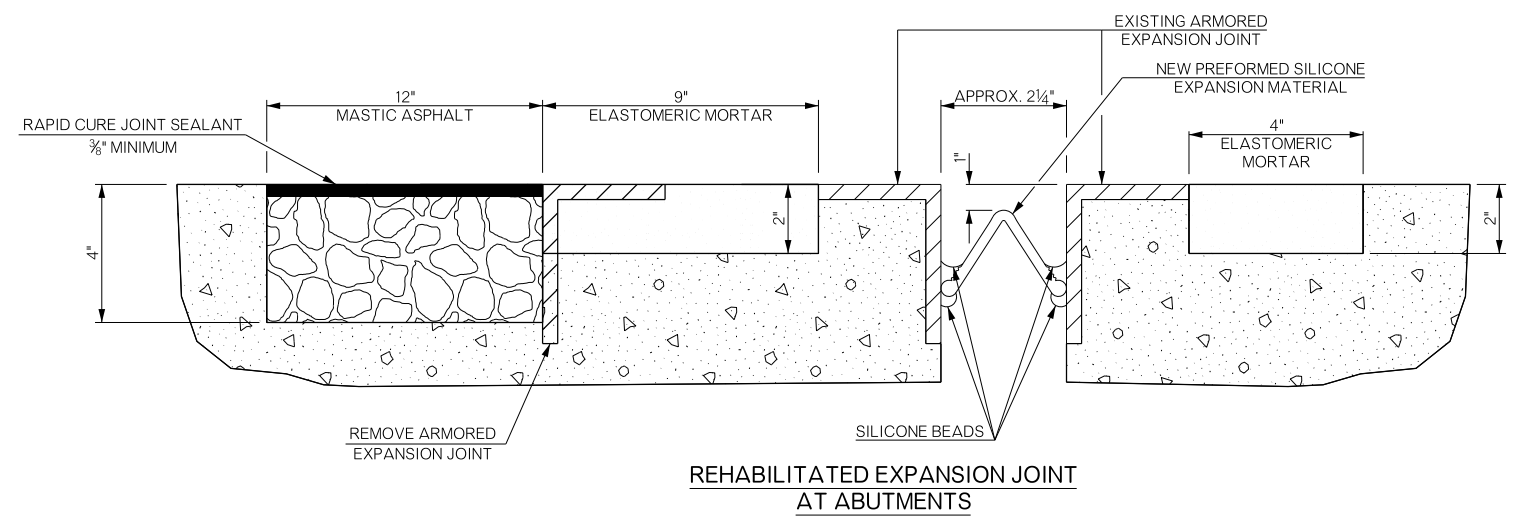

BRIDGE "A"		LATIMER COUNTY		Design	N/A	N/A
SH-2 OVER BUFFALO CREEK				Detail	DAN	5/17
GENERAL PLAN AND TYPICAL SECTION (BRIDGE "A")				Check	RAH	6/17
				Squad	HENSLY	
				Engr.	DEFRANCO	
STATE OF OKLAHOMA		DEPARTMENT OF TRANSPORTATION				
JOB PIECE NO. 33217(04)		SHEET NO. B001				