

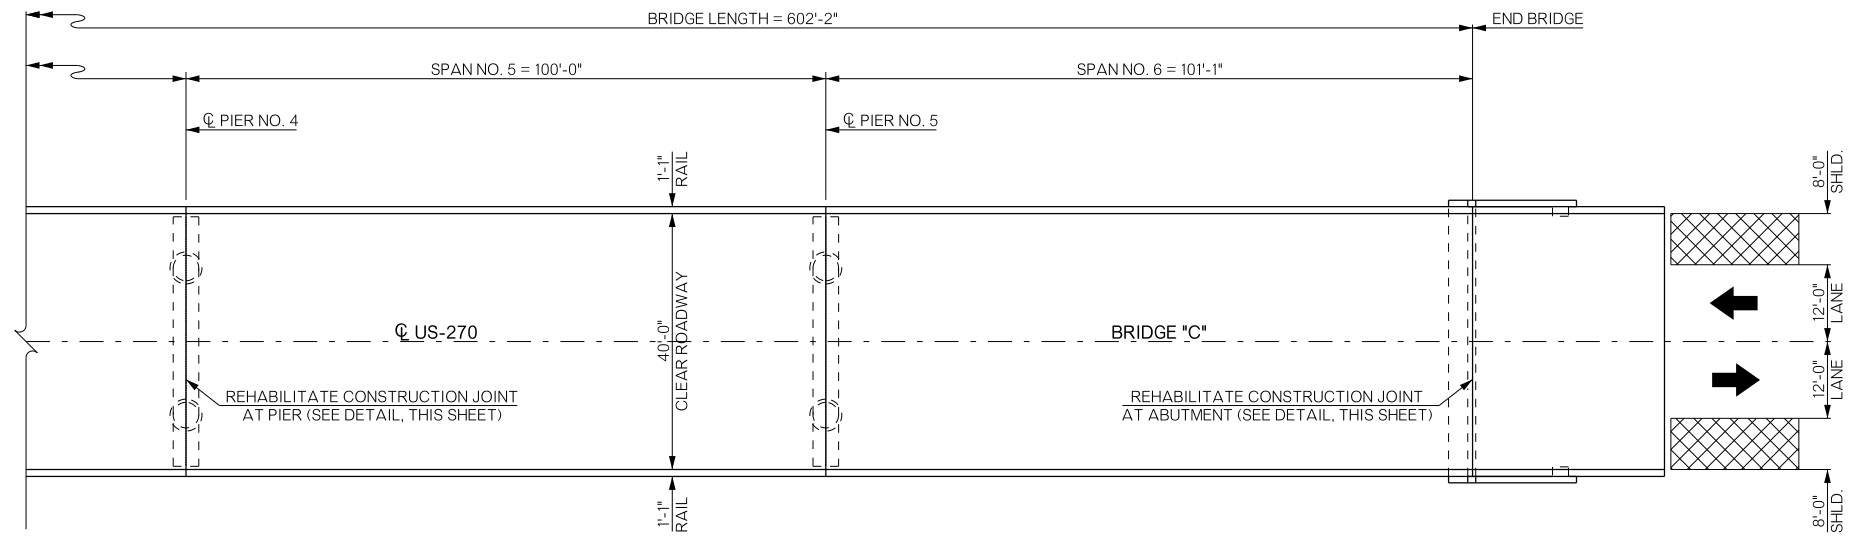


REVISIONS		
REV. NO.	DESCRIPTION	DATE

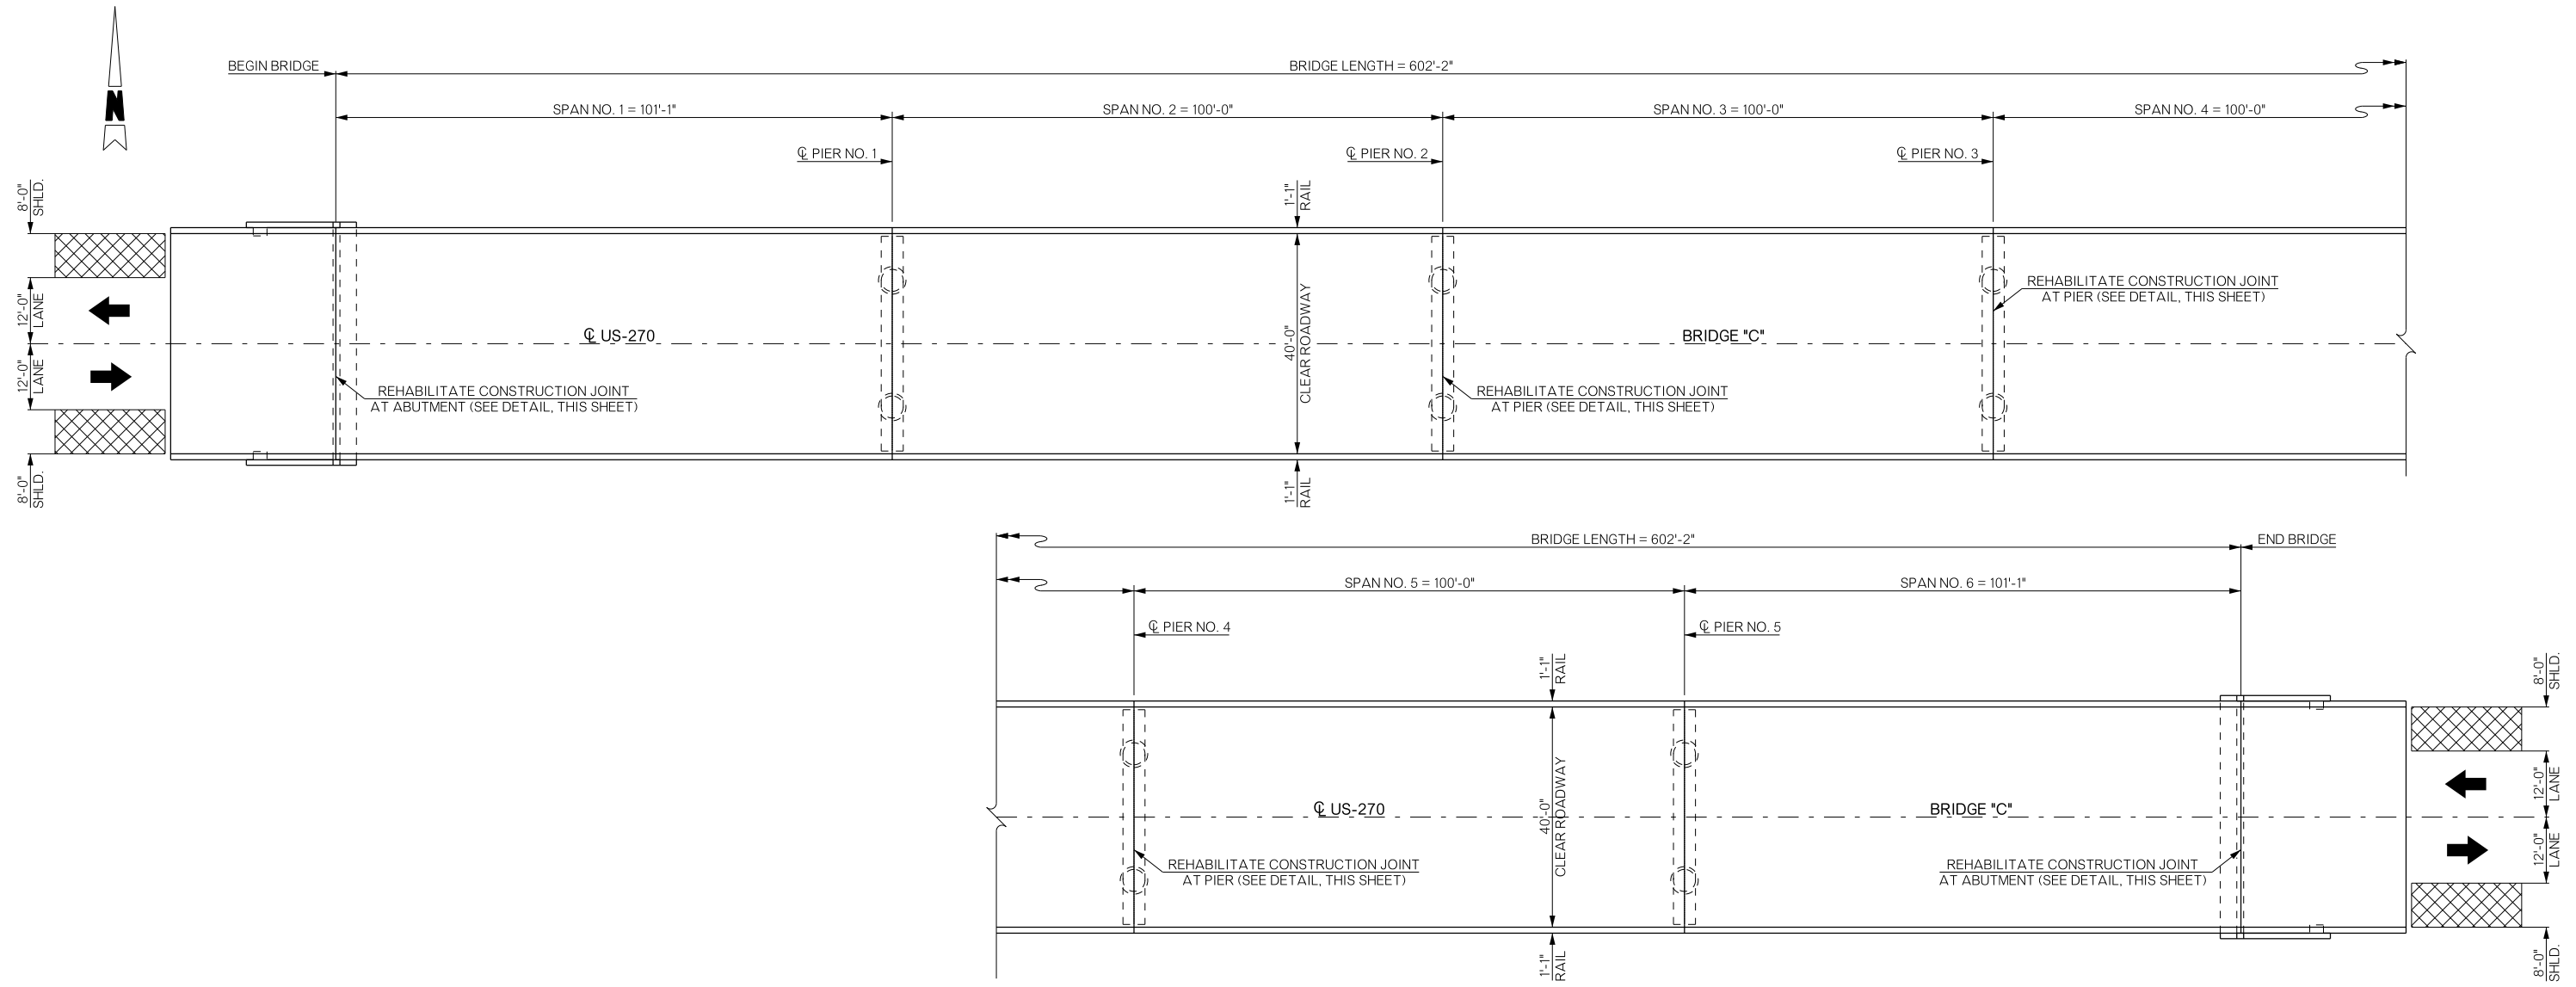


PLAN

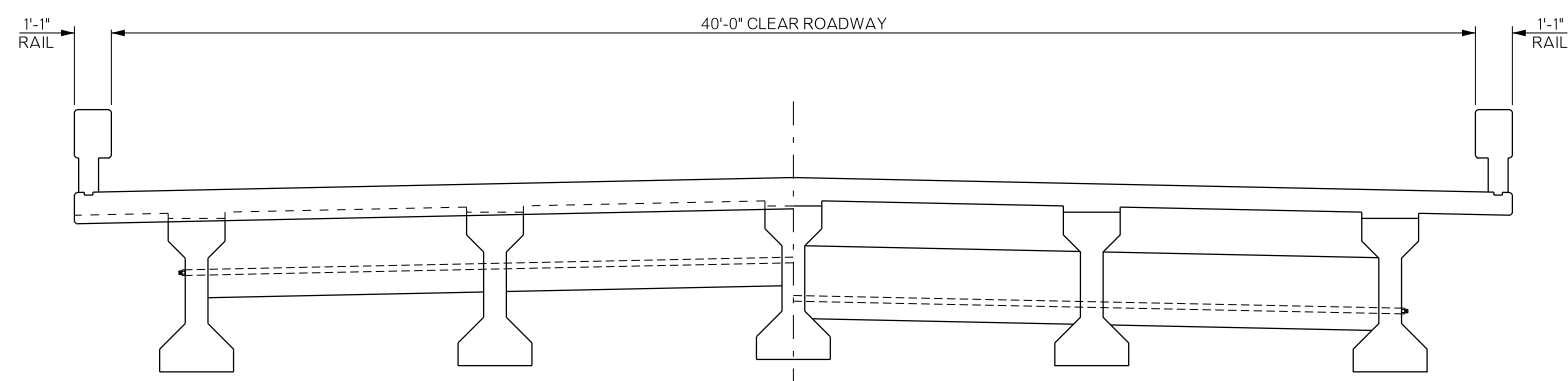

END SPAN

MID SPAN

TYPICAL SECTION

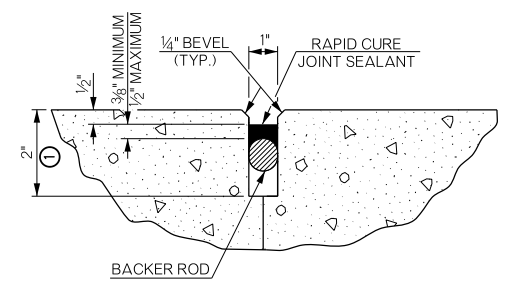

REHABILITATED CONSTRUCTION JOINT

① SAW TO THE DEPTH SHOWN TO PROVIDE CLEAN STRAIGHT SURFACES. REFER TO LECS-4-1 STANDARD DETAIL SHEET FOR ADDITIONAL INFORMATION.

BRIDGE "C" US-270 OVER GAINES CREEK O'FLOW	LATIMER COUNTY	Design	N/A	N/A
GENERAL PLAN AND TYPICAL SECTION (BRIDGE "C")		Detail	DAN	5/17
		Check	RAH	6/17
STATE OF OKLAHOMA		Squad:	HENSFLEY	
DEPARTMENT OF TRANSPORTATION		Engr:	DEFRANCO	
JOB/PIECE NO. 33217(04)	SHEET NO. B005			