

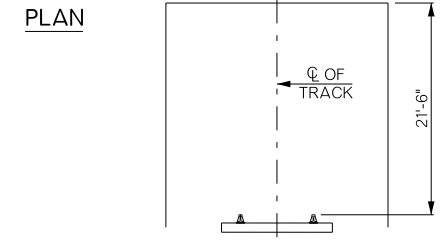
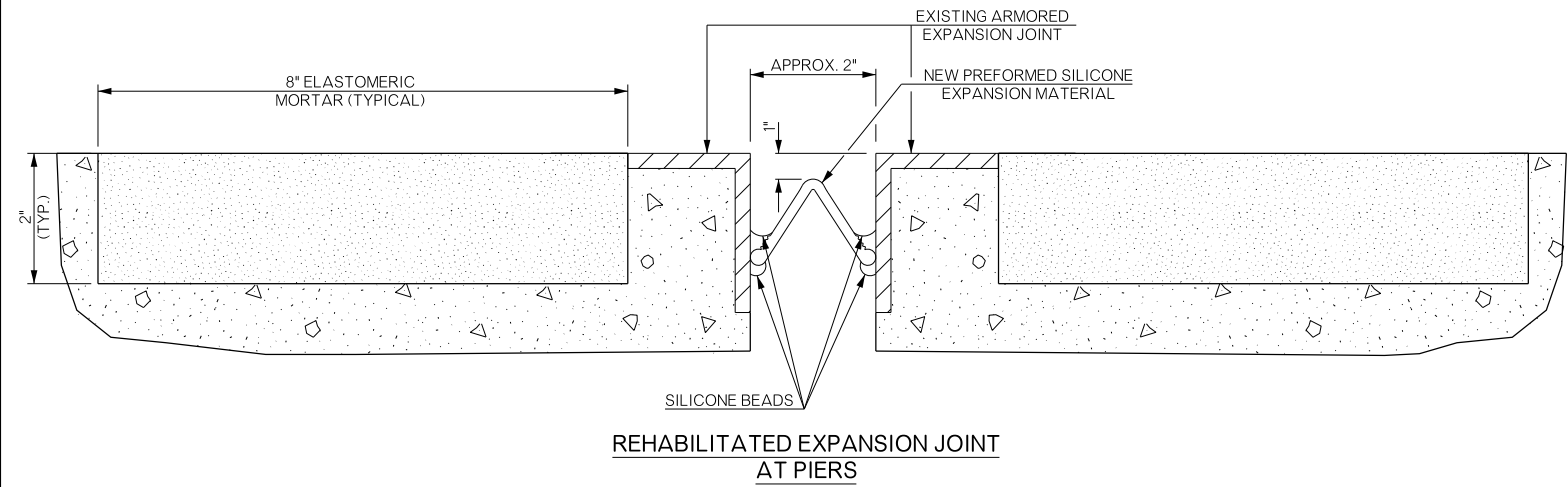
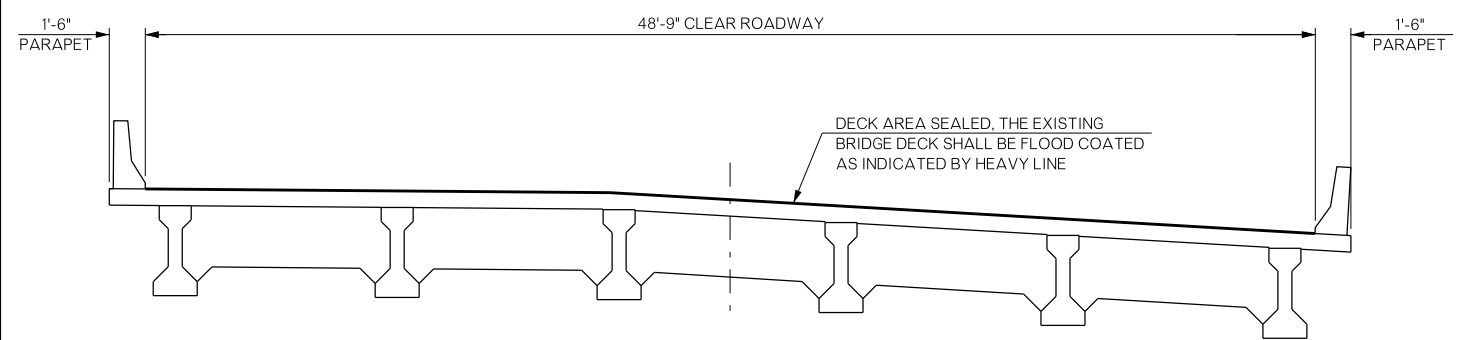
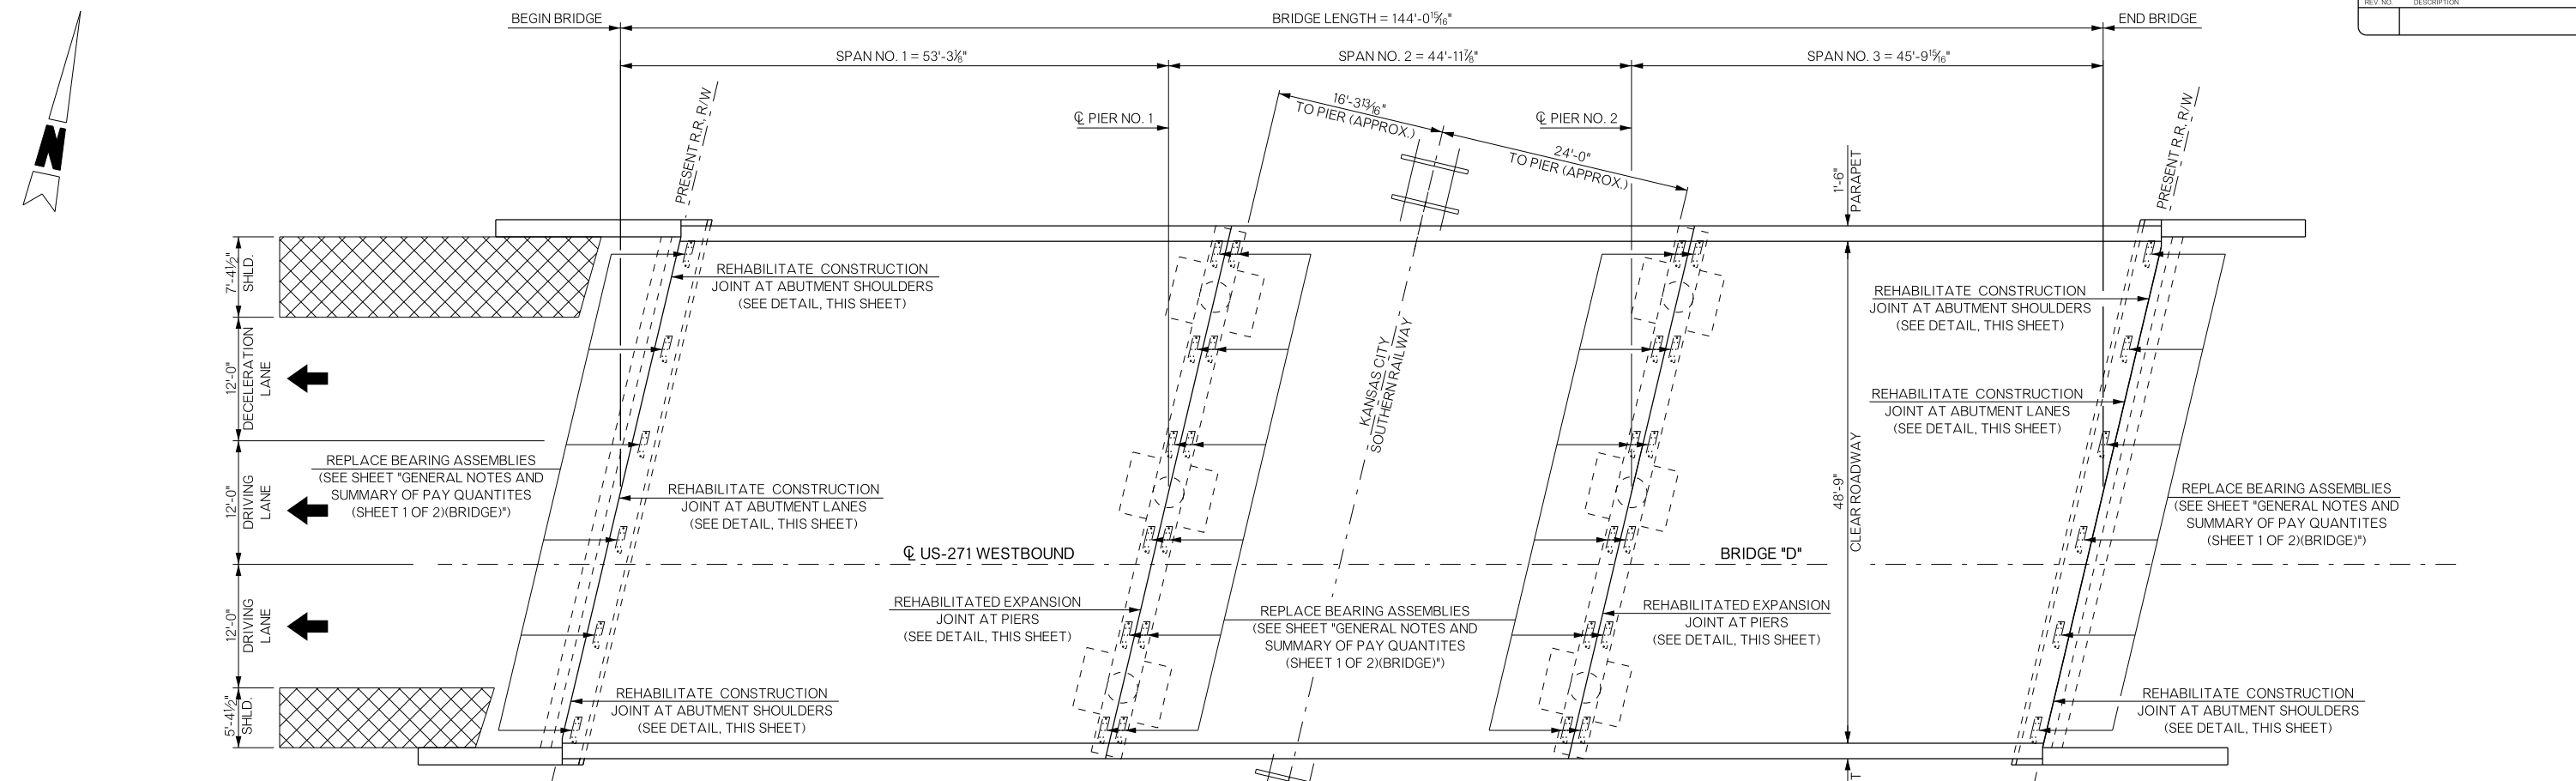


REVISIONS		REV. NO.	DESCRIPTION	DATE

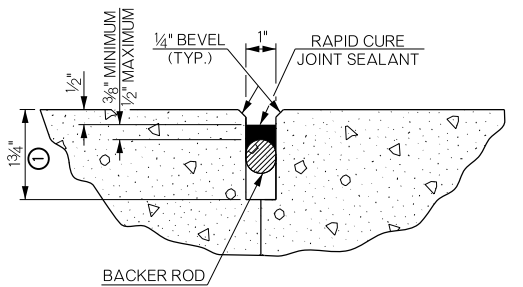

**KCS FALSEWORK CLEARANCE DIAGRAM**  
 CLEARANCE OF FALSEWORK REQUIRED BY R.R. FOR OPERATION DURING CONSTRUCTION.  
 HORIZONTAL DIMENSIONS SHOWN ARE MEASURED AT RIGHT ANGLES TO C/L OF R.R. TRACK.  
 VERTICAL DIMENSION SHOWN IS PERPENDICULAR TO PLANE OF TOP OF RAILS.

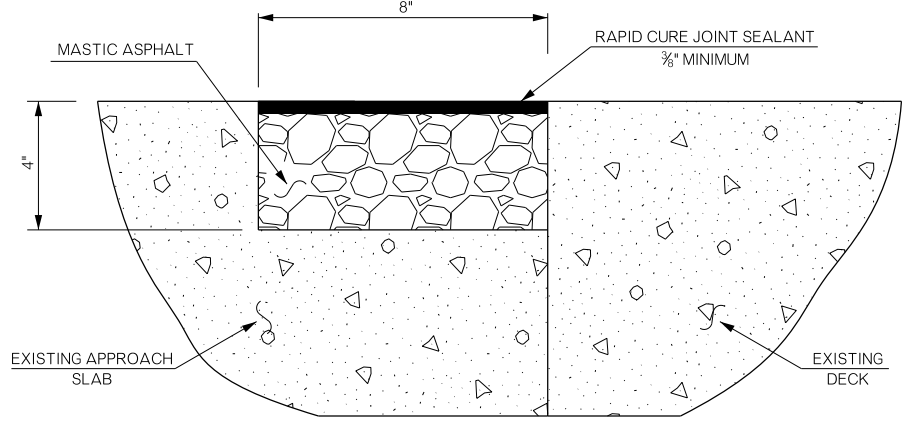

**REHABILITATED CONSTRUCTION JOINT AT ABUTMENT SHOULDERS**  
 ① SAW TO THE DEPTH SHOWN TO PROVIDE CLEAN STRAIGHT SURFACES. REFER TO LECS-4-1 STANDARD DETAIL SHEET FOR ADDITIONAL INFORMATION.

BRIDGE "D" US-271 WESTBOUND OVER KS. CITY SOUTHERN R.R.	LE FLORE COUNTY	Design	N/A	N/A
		Detail	MSW	5/17
		Check	RAH	6/17
		Squad	HENSFLEY	
		Engr.	DEFRANCO	
STATE OF OKLAHOMA		DEPARTMENT OF TRANSPORTATION		
JOB/PIECE NO. 33217(04)				SHEET NO. B006