




REVISIONS		
REV. NO.	DESCRIPTION	DATE

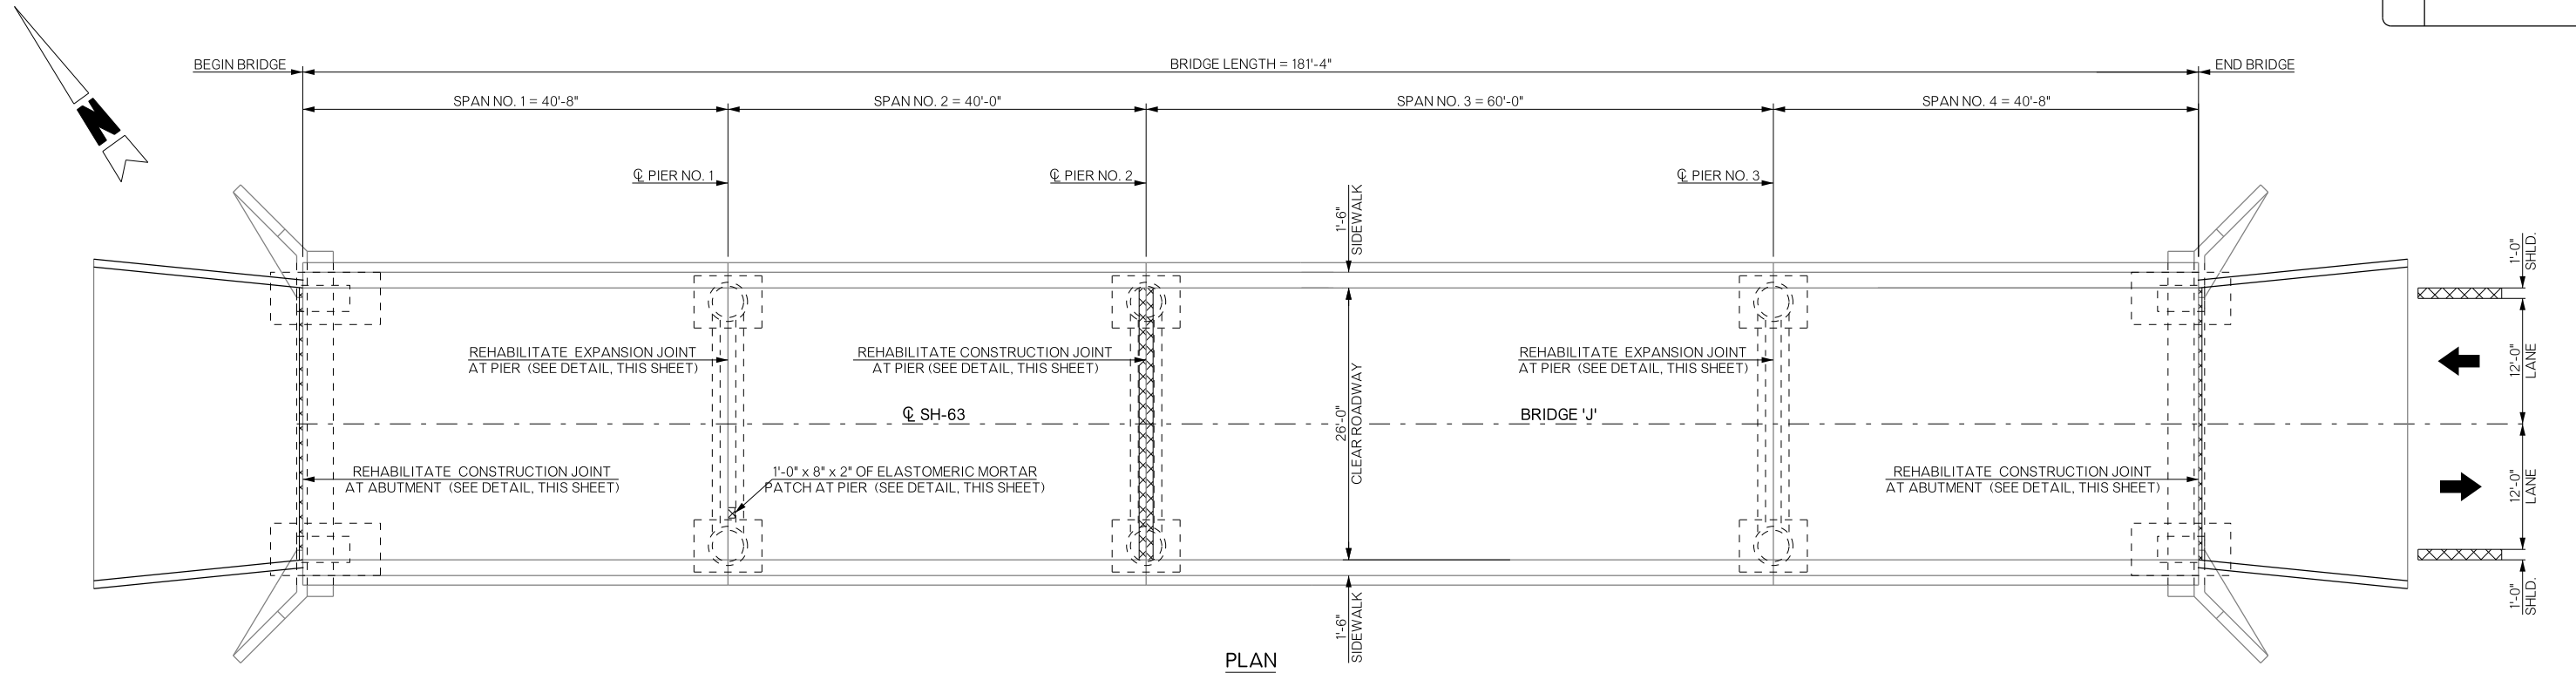

PLAN

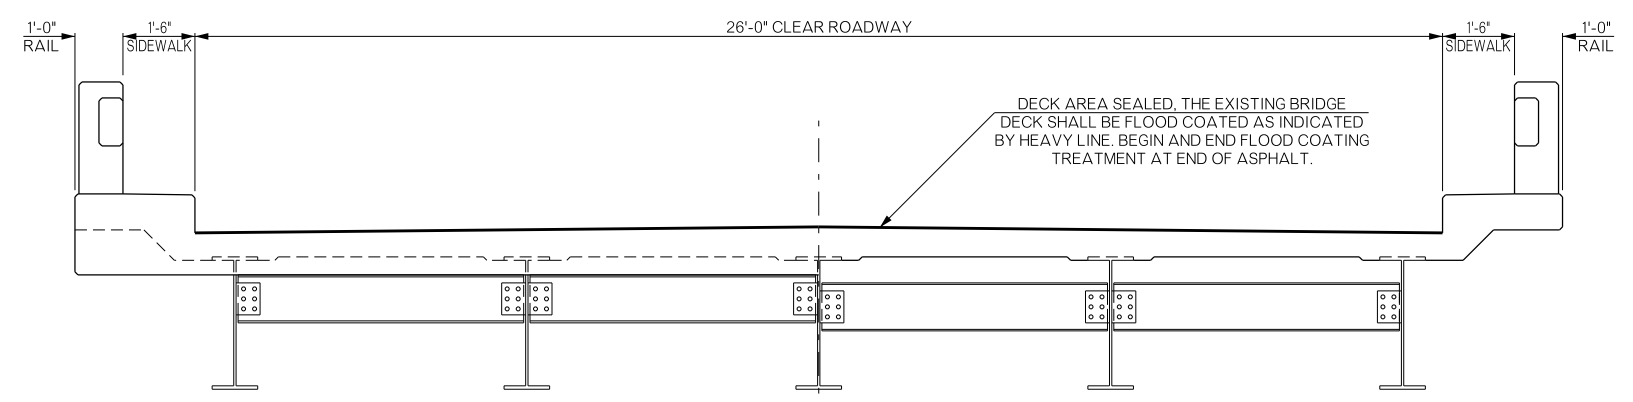


END SPAN TYPICAL SECTION MID-SPAN

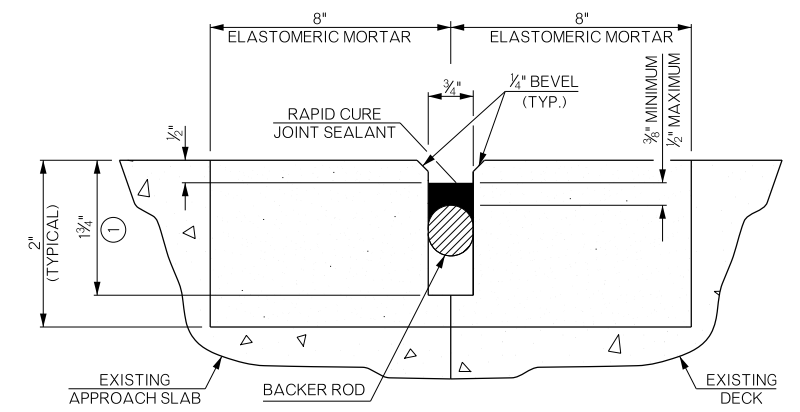


REHABILITATED CONSTRUCTION JOINT AT ABUTMENTS

① SAW TO THE DEPTH SHOWN TO PROVIDE CLEAN STRAIGHT SURFACES.

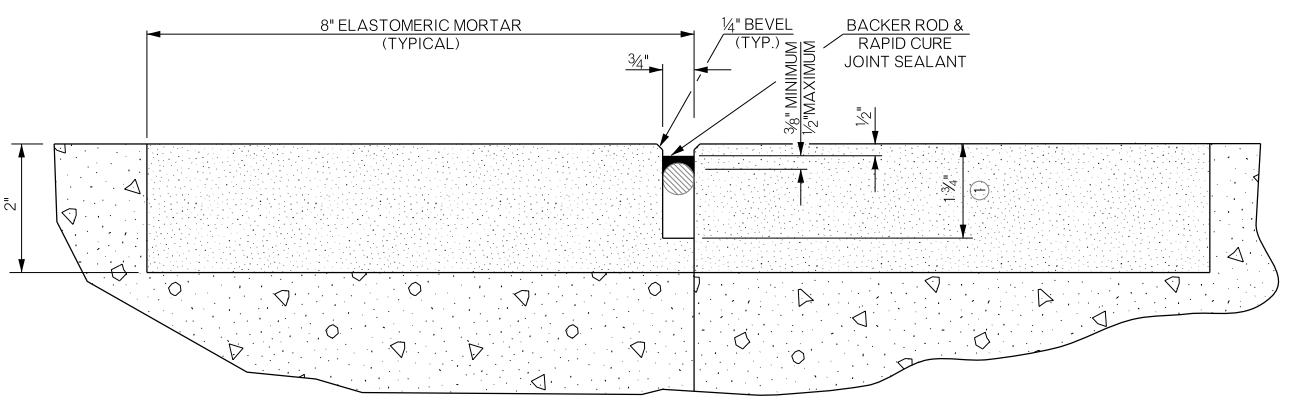

REHABILITATED CONSTRUCTION JOINT OVER PIER NO. 2

① SAW TO THE DEPTH SHOWN TO PROVIDE CLEAN STRAIGHT SURFACES.

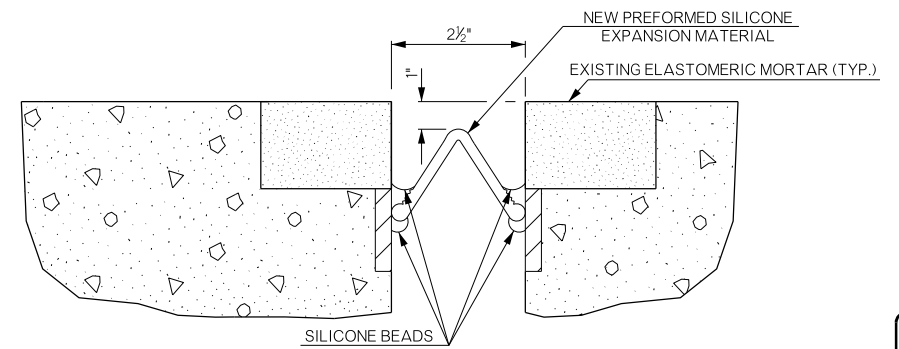

REHABILITATED EXPANSION JOINT AT PIERS NO.1 & NO.3

BRIDGE "J" SH-63 OVER BOHANNON CREEK	LE FLORE COUNTY	Design	N/A	N/A
GENERAL PLAN AND TYPICAL SECTION (BRIDGE "J")		Detail	MSW	5/17
		Check	RAH	6/17
STATE OF OKLAHOMA		Squad	HENSFLEY	
DEPARTMENT OF TRANSPORTATION		Engr.	DEFRANCO	
JOB/PIECE NO. 33217(04)	SHEET NO. B013			