




REVISIONS		
REV. NO.	DESCRIPTION	DATE

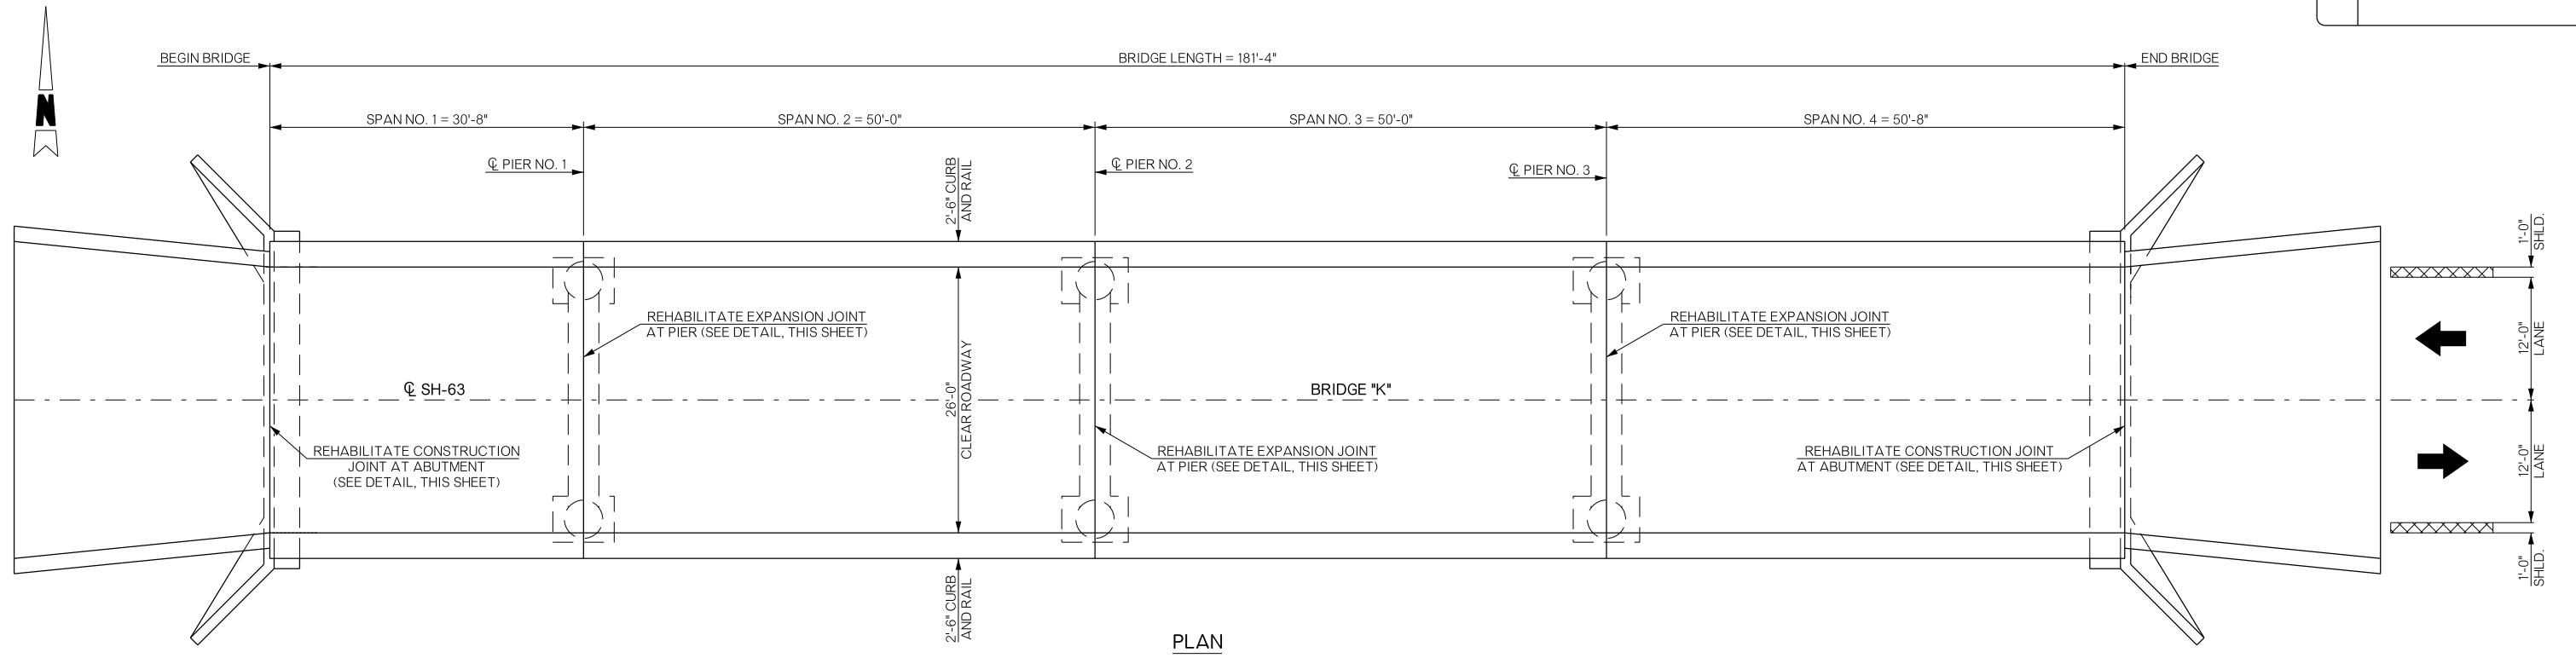

PLAN

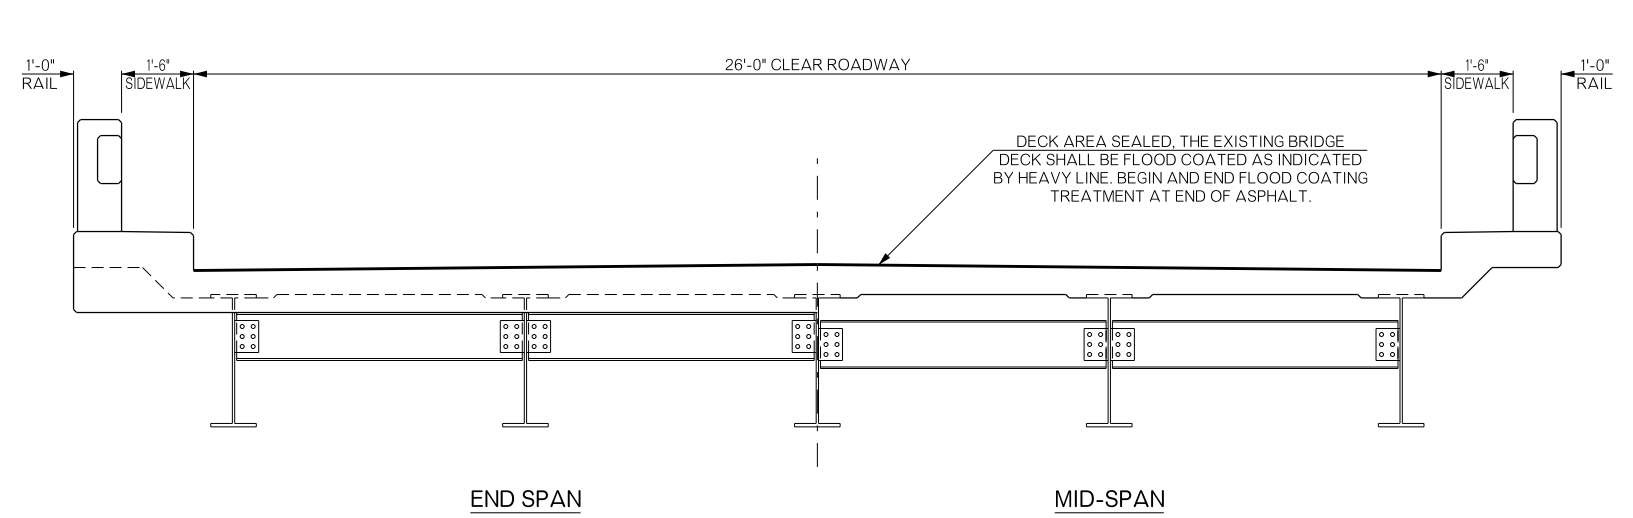


TYPICAL SECTION

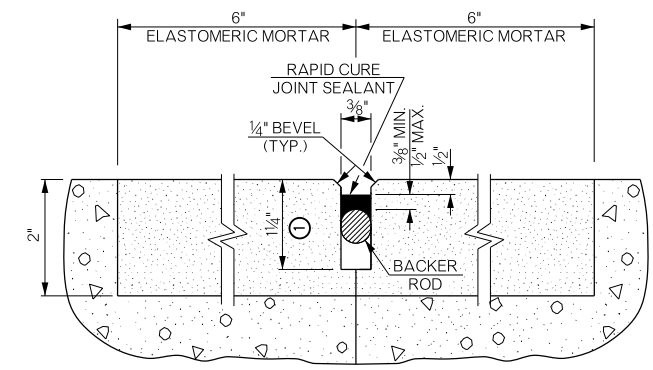

CONSTRUCTION JOINT REHABILITATION AT ABUTMENTS

① SAW TO THE DEPTH SHOWN TO PROVIDE CLEAN STRAIGHT SURFACES. REFER TO LECS-4-1 STANDARD DETAIL SHEET FOR ADDITIONAL INFORMATION.

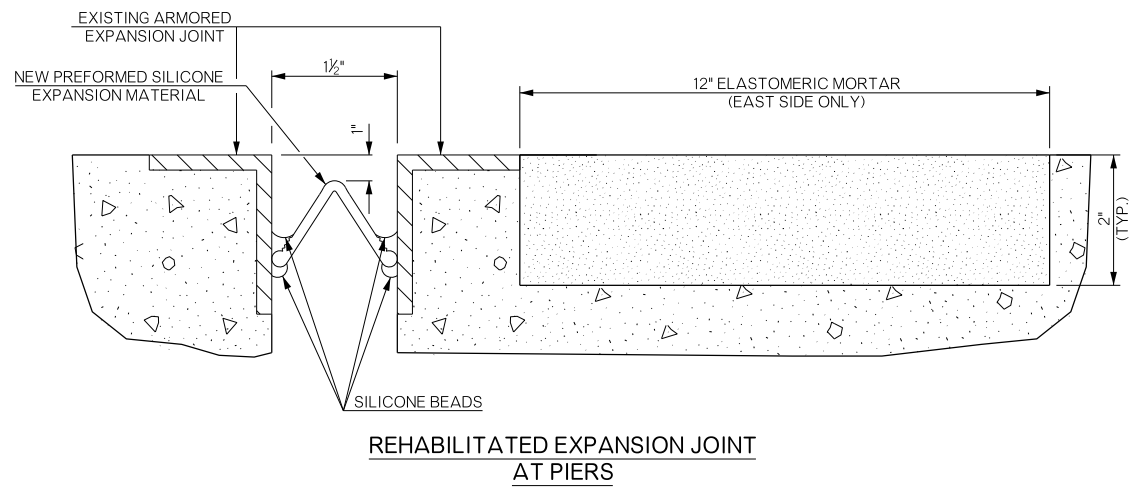

BRIDGE "K" SH-63 OVER BIG CEDAR CREEK		LE FLORE COUNTY		Design	N/A	N/A
GENERAL PLAN AND TYPICAL SECTION (BRIDGE "K")				Detail	MSW	5/17
				Check	RAH	6/17
STATE OF OKLAHOMA				DEPARTMENT OF TRANSPORTATION		
JOB/PIECE NO. 33217(04)				SHEET NO. B014		