


SOUTH RCB BARREL AND HEADWALL BAR LIST


REINFORCING STEEL				
MARK	SIZE	NO.	FORM	LENGTH
A1	#5	41	STR.	22'-6"
A2	#6	42	STR.	22'-6"
B1	#5	18	BNT.	6'-2"
B2	#5	18	BNT.	8'-11"
B3	#7	44	BNT.	7'-11"
B4	#5	38	BNT.	6'-1"
B5	#7	22	STR.	15'-10"
B6	#5	20	BNT.	8'-6"
C1	#5	10	STR.	6'-8"
C2	#4	10	STR.	6'-8"
C3	#5	34	STR.	3'-5"
C4	#5	34	STR.	16'-10"
CH1	#4	4	STR.	22'-6"
CL1	#4	26	BNT.	4'-4"
CL2	#4	26	BNT.	4'-3"
D1	#4	90	STR.	2'-0"
DB	#5	20	BNT.	6'-4"
DC1	#5	38	STR.	10'-10"
DC2	#6	20	STR.	11'-0"
DH1	#4	20	STR.	22'-6"
E4	#4	52	STR.	33'-0"
E5	#4	40	STR.	5'-0"
E6	#4	20	STR.	4'-4"
E7	#4	54	STR.	9'-2"
E8	#4	40	STR.	8'-6"
E9	#4	20	STR.	4'-10"

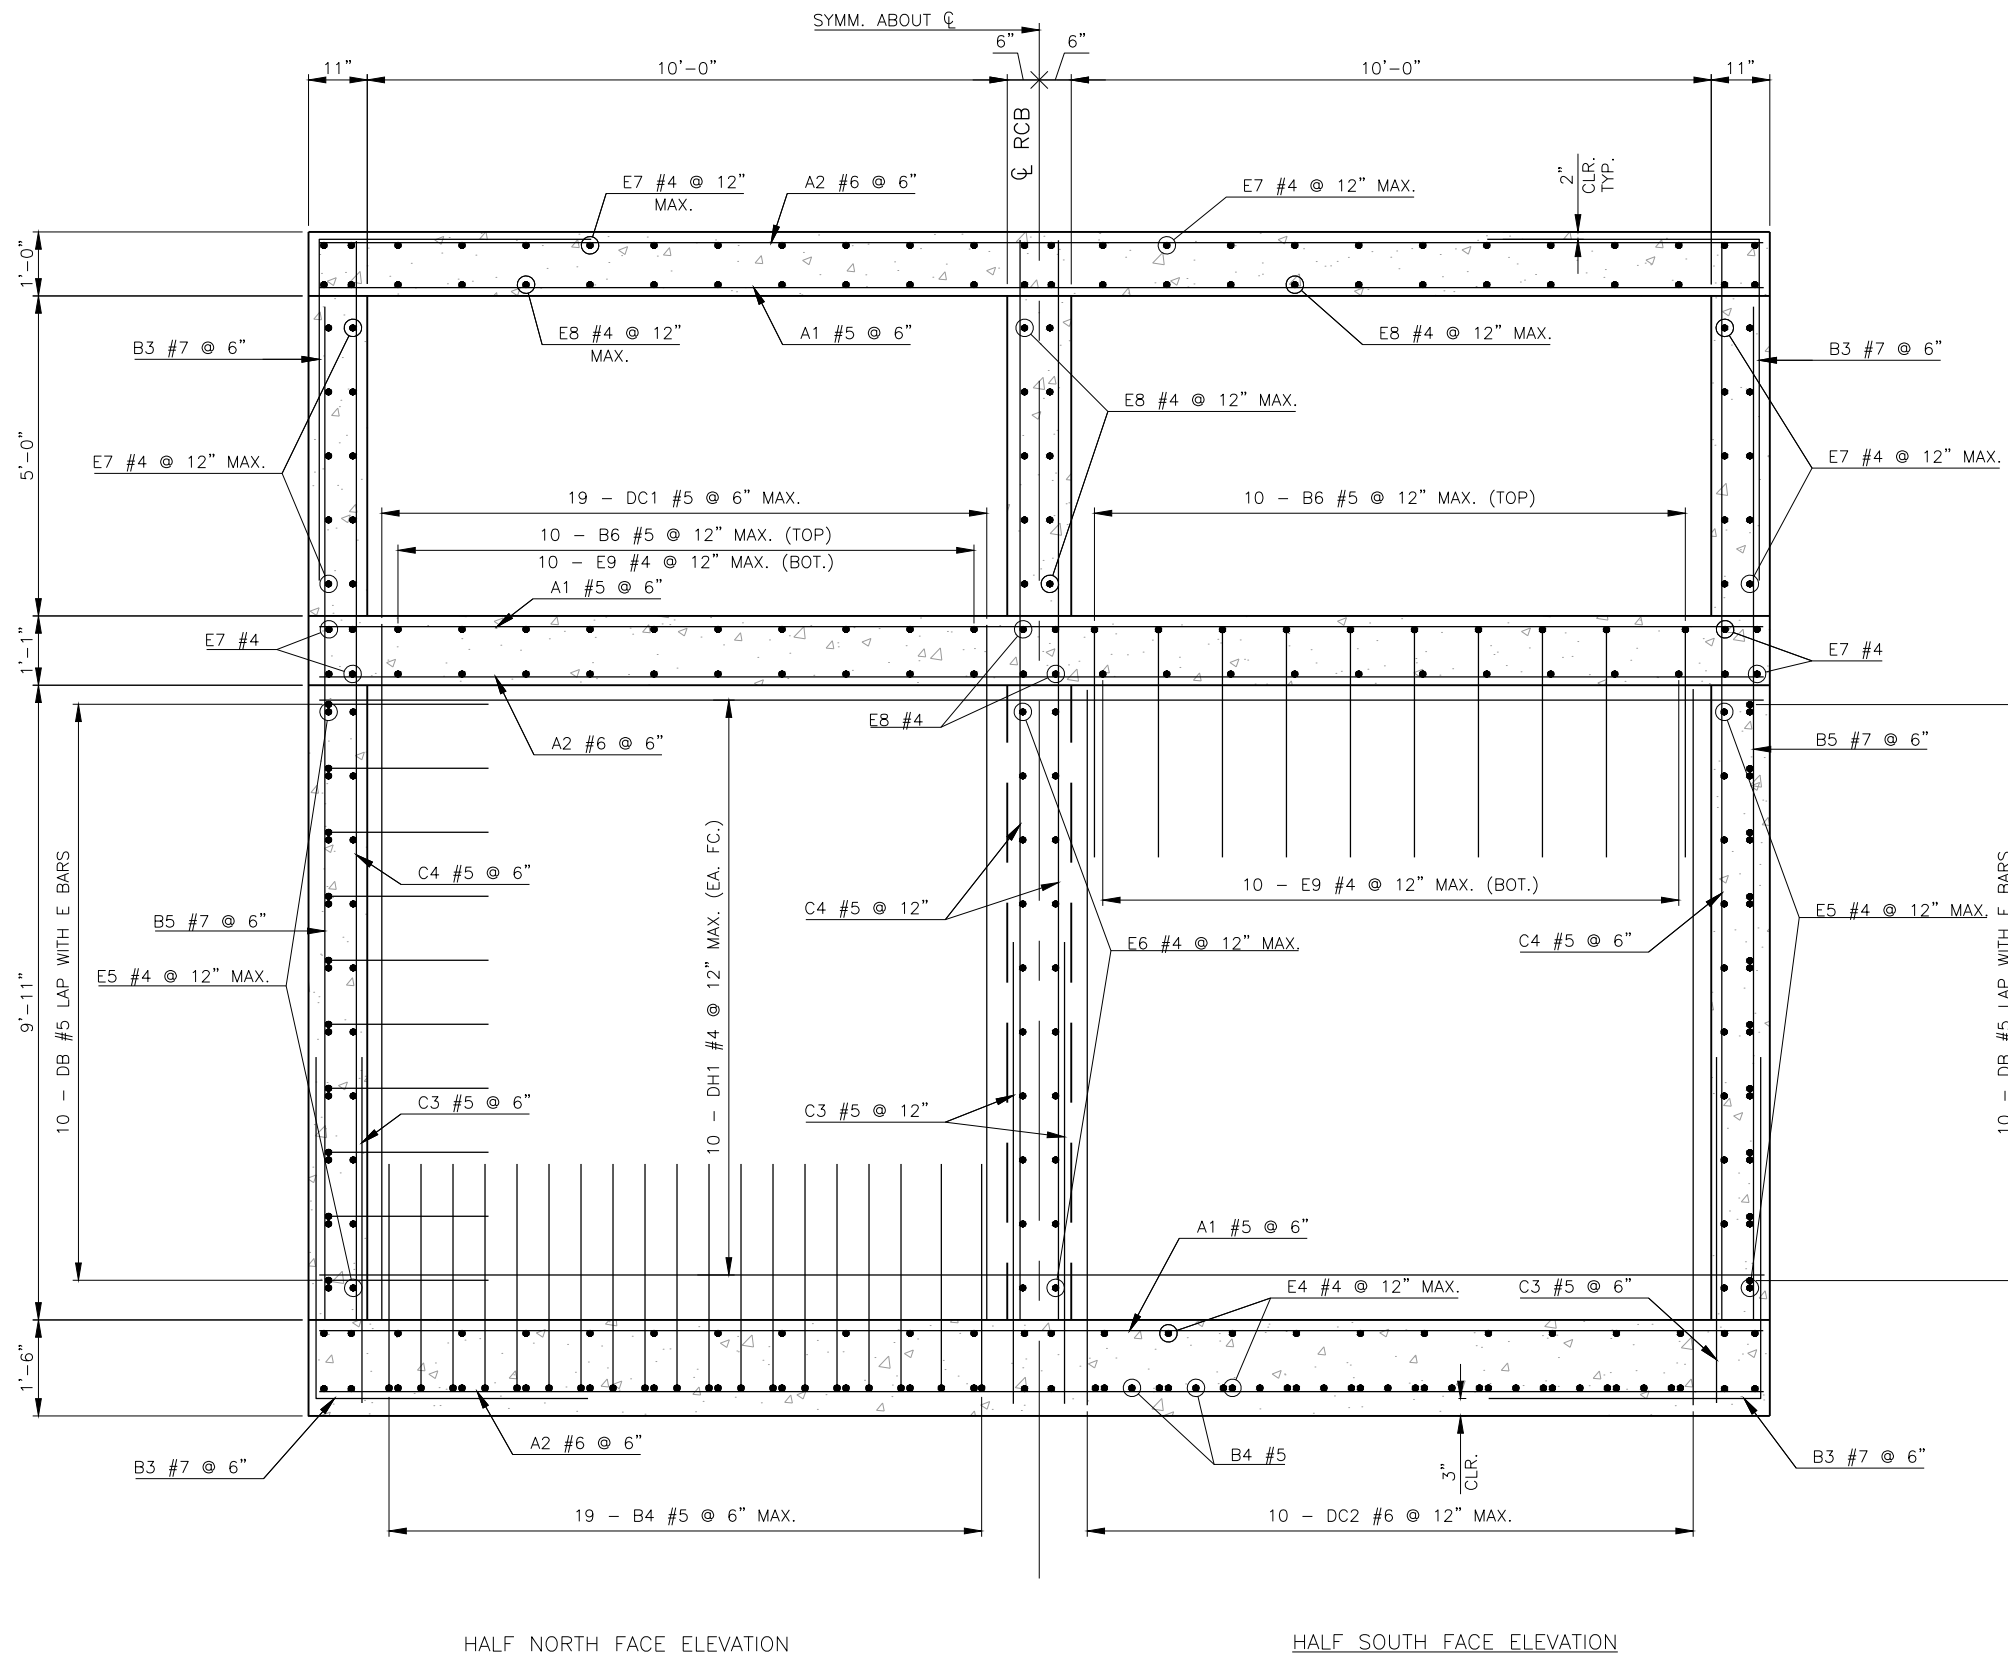

HALF NORTH FACE ELEVATION

HALF SOUTH FACE ELEVATION

SOUTH RCB BARREL TRANSVERSE WALL ELEVATION

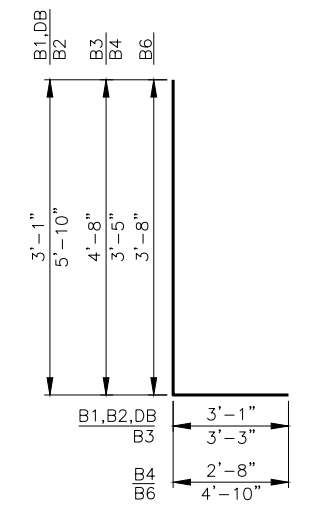

- B1 #5 X 6'-2"
- B2 #5 X 8'-11"
- B3 #7 X 7'-11"
- B4 #5 X 6'-1"
- B6 #5 X 8'-6"
- DB #5 X 6'-2"

DESIGN	B.J.K.	TRIBUTARY TO SIMON CREEK	LOVE COUNTY
DRAWN	R.A.P.	SOUTH RCB BARREL DETAILS (SHEET 2 OF 2)	
CHECKED	B.J.K.		
APPROV.	B.J.K.		
SQUAD	CEC		
		JOB PIECE NO. 25447(04)	SHEET NO. B017