


FED. ROAD DIST. NO.	PROJECT NO.	SHEET NO.	TOTAL SHEETS
6		R028	130

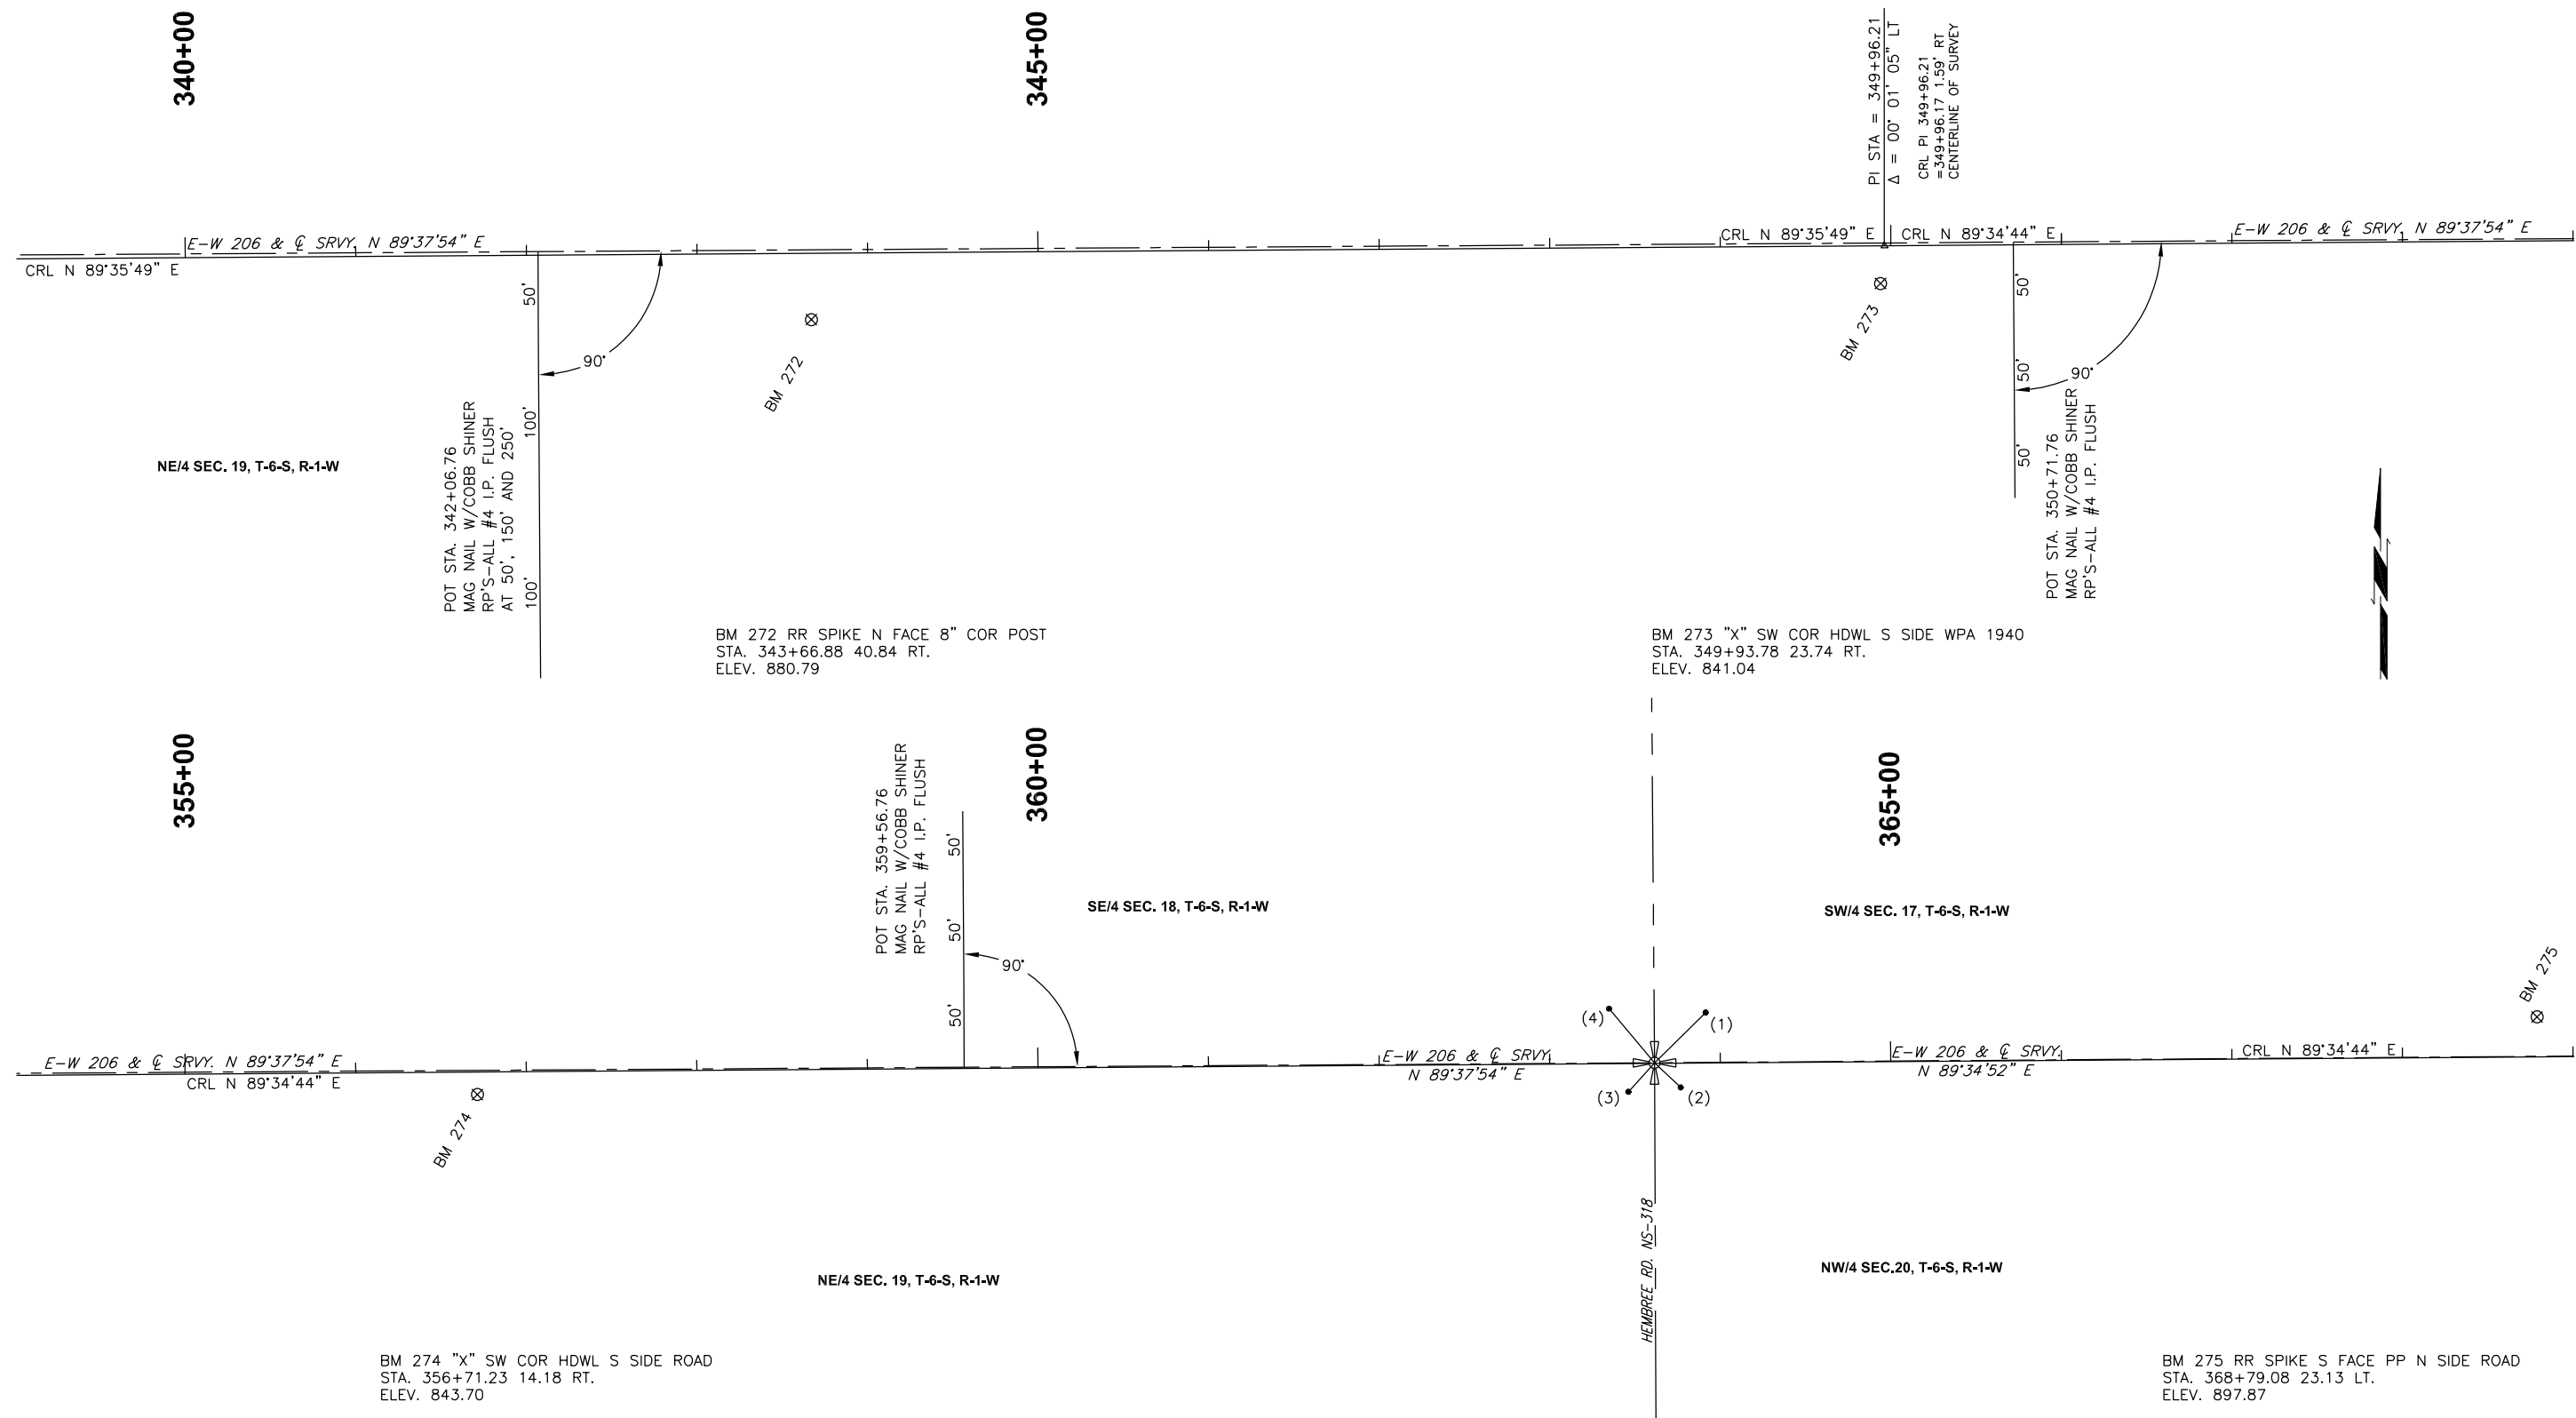

OSWALT ROAD LOVE COUNTY
ALIGNMENT DATA SHEET
SHEET 9 OF 11
 JOB PIECE NO. 25447(04) SHEET NO. R028