
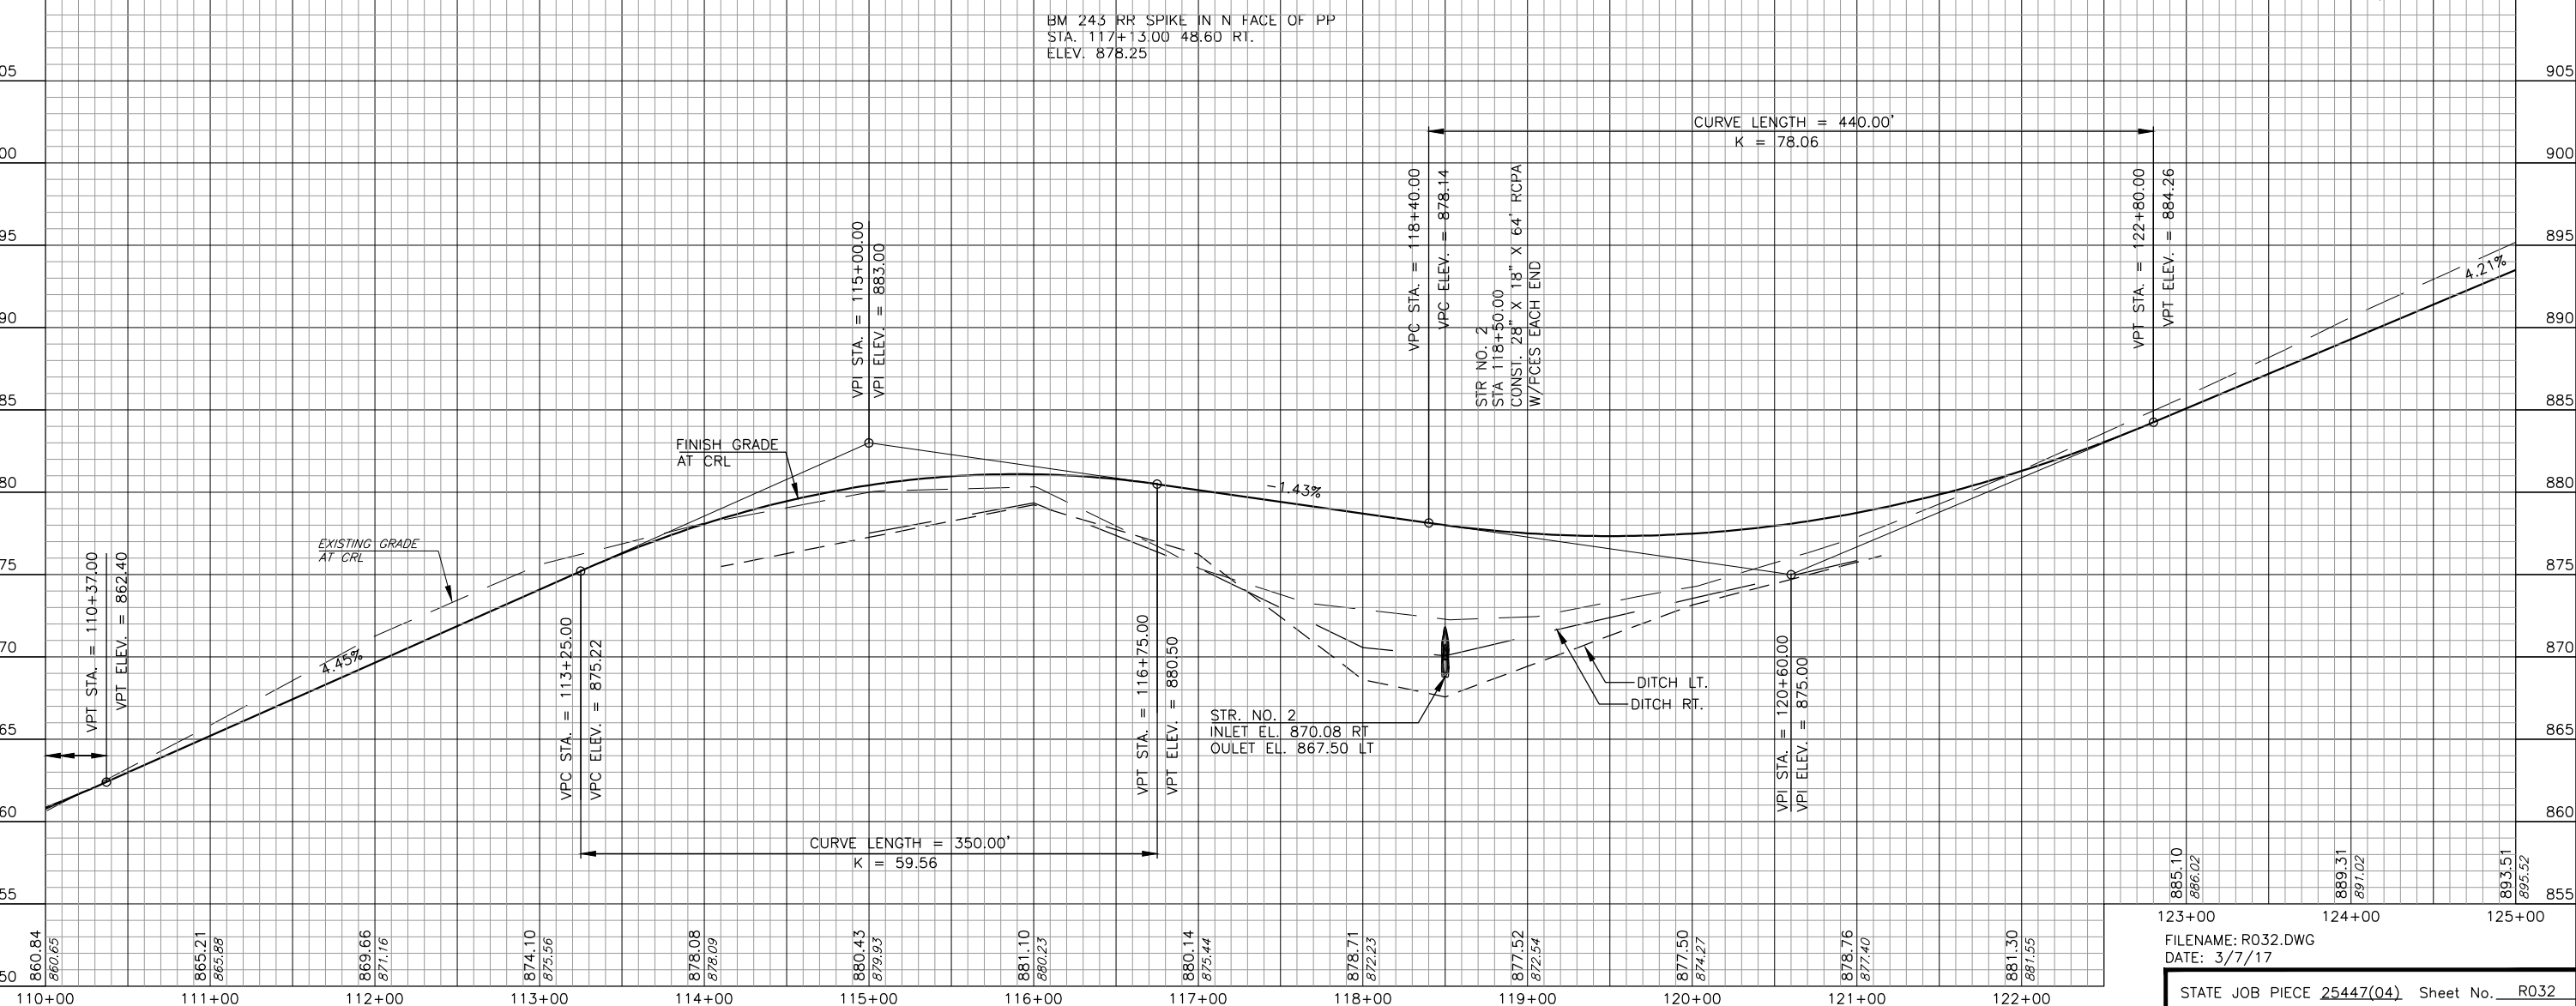


NOTE: ALL DISTANCES SHOWN TO RIGHTS-OF-WAY, FENCES, UTILITIES AND OTHER EXISTING OBJECTS ARE FROM CENTERLINE OF SURVEY.

CONTRACTOR TO VERIFY FLOWLINES OF ALL CROSS DRAIN STRUCTURES TO BE EXTENDED.

SW/4 SEC. 16, T-6-S, R-2-W

NW/4 SEC. 21, T-6-S, R-2-W

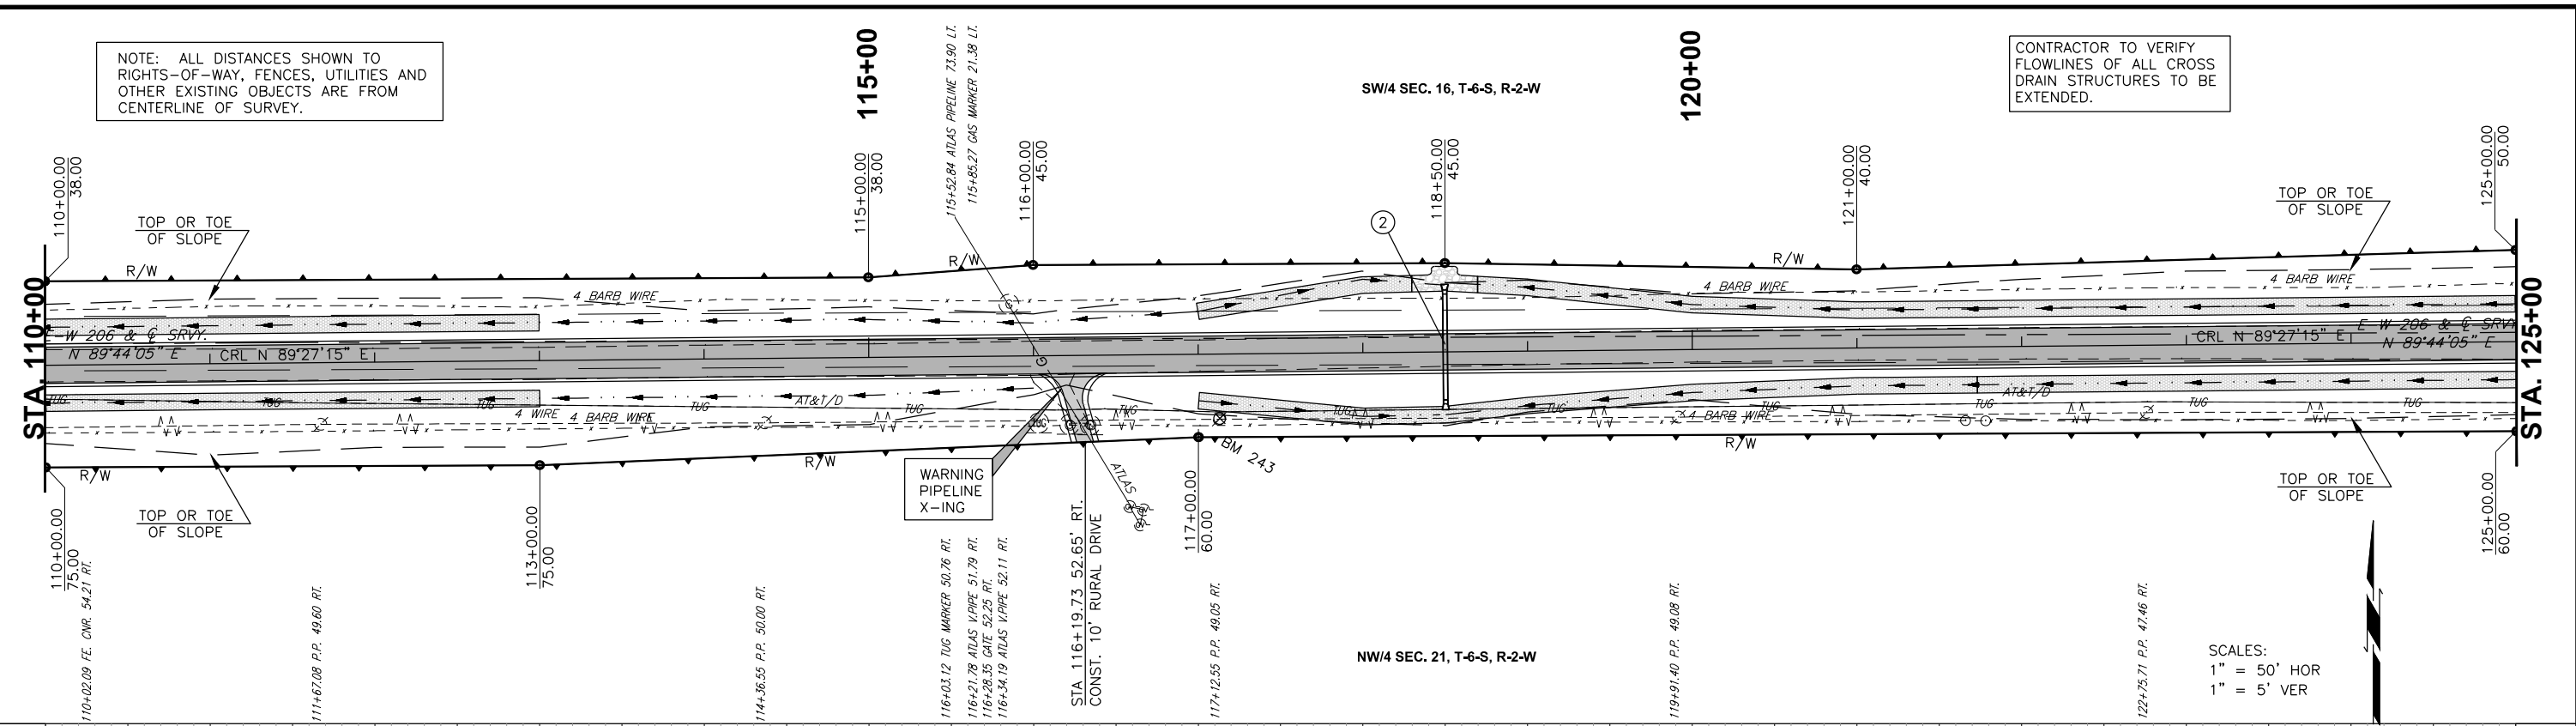

885.10
886.02
889.31
897.02
893.51
895.52

123+00 124+00 125+00

FILENAME: R032.DWG
DATE: 3/7/17

STATE JOB PIECE 25447(04) Sheet No. R032