



NOTE: ALL DISTANCES SHOWN TO RIGHTS-OF-WAY, FENCES, UTILITIES AND OTHER EXISTING OBJECTS ARE FROM CENTERLINE OF SURVEY.

CONTRACTOR TO VERIFY FLOWLINES OF ALL CROSS DRAIN STRUCTURES TO BE EXTENDED.

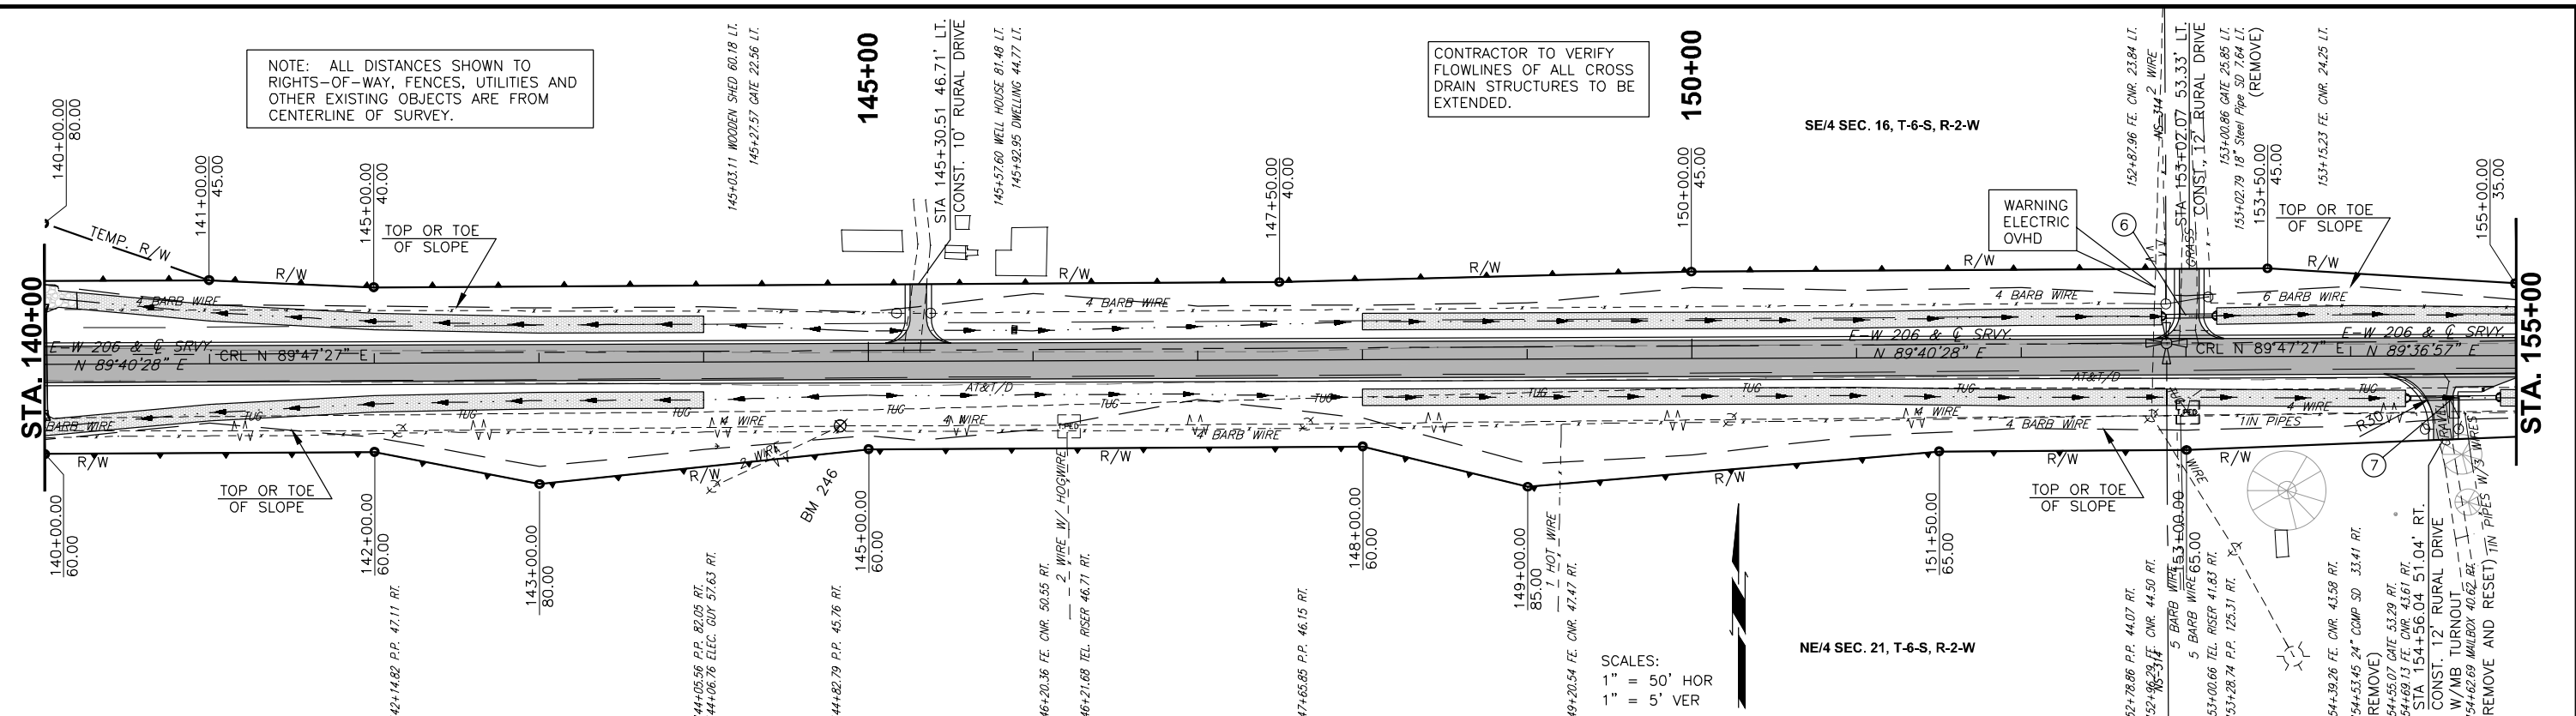

SCALES:
1" = 50' HOR
1" = 5' VER

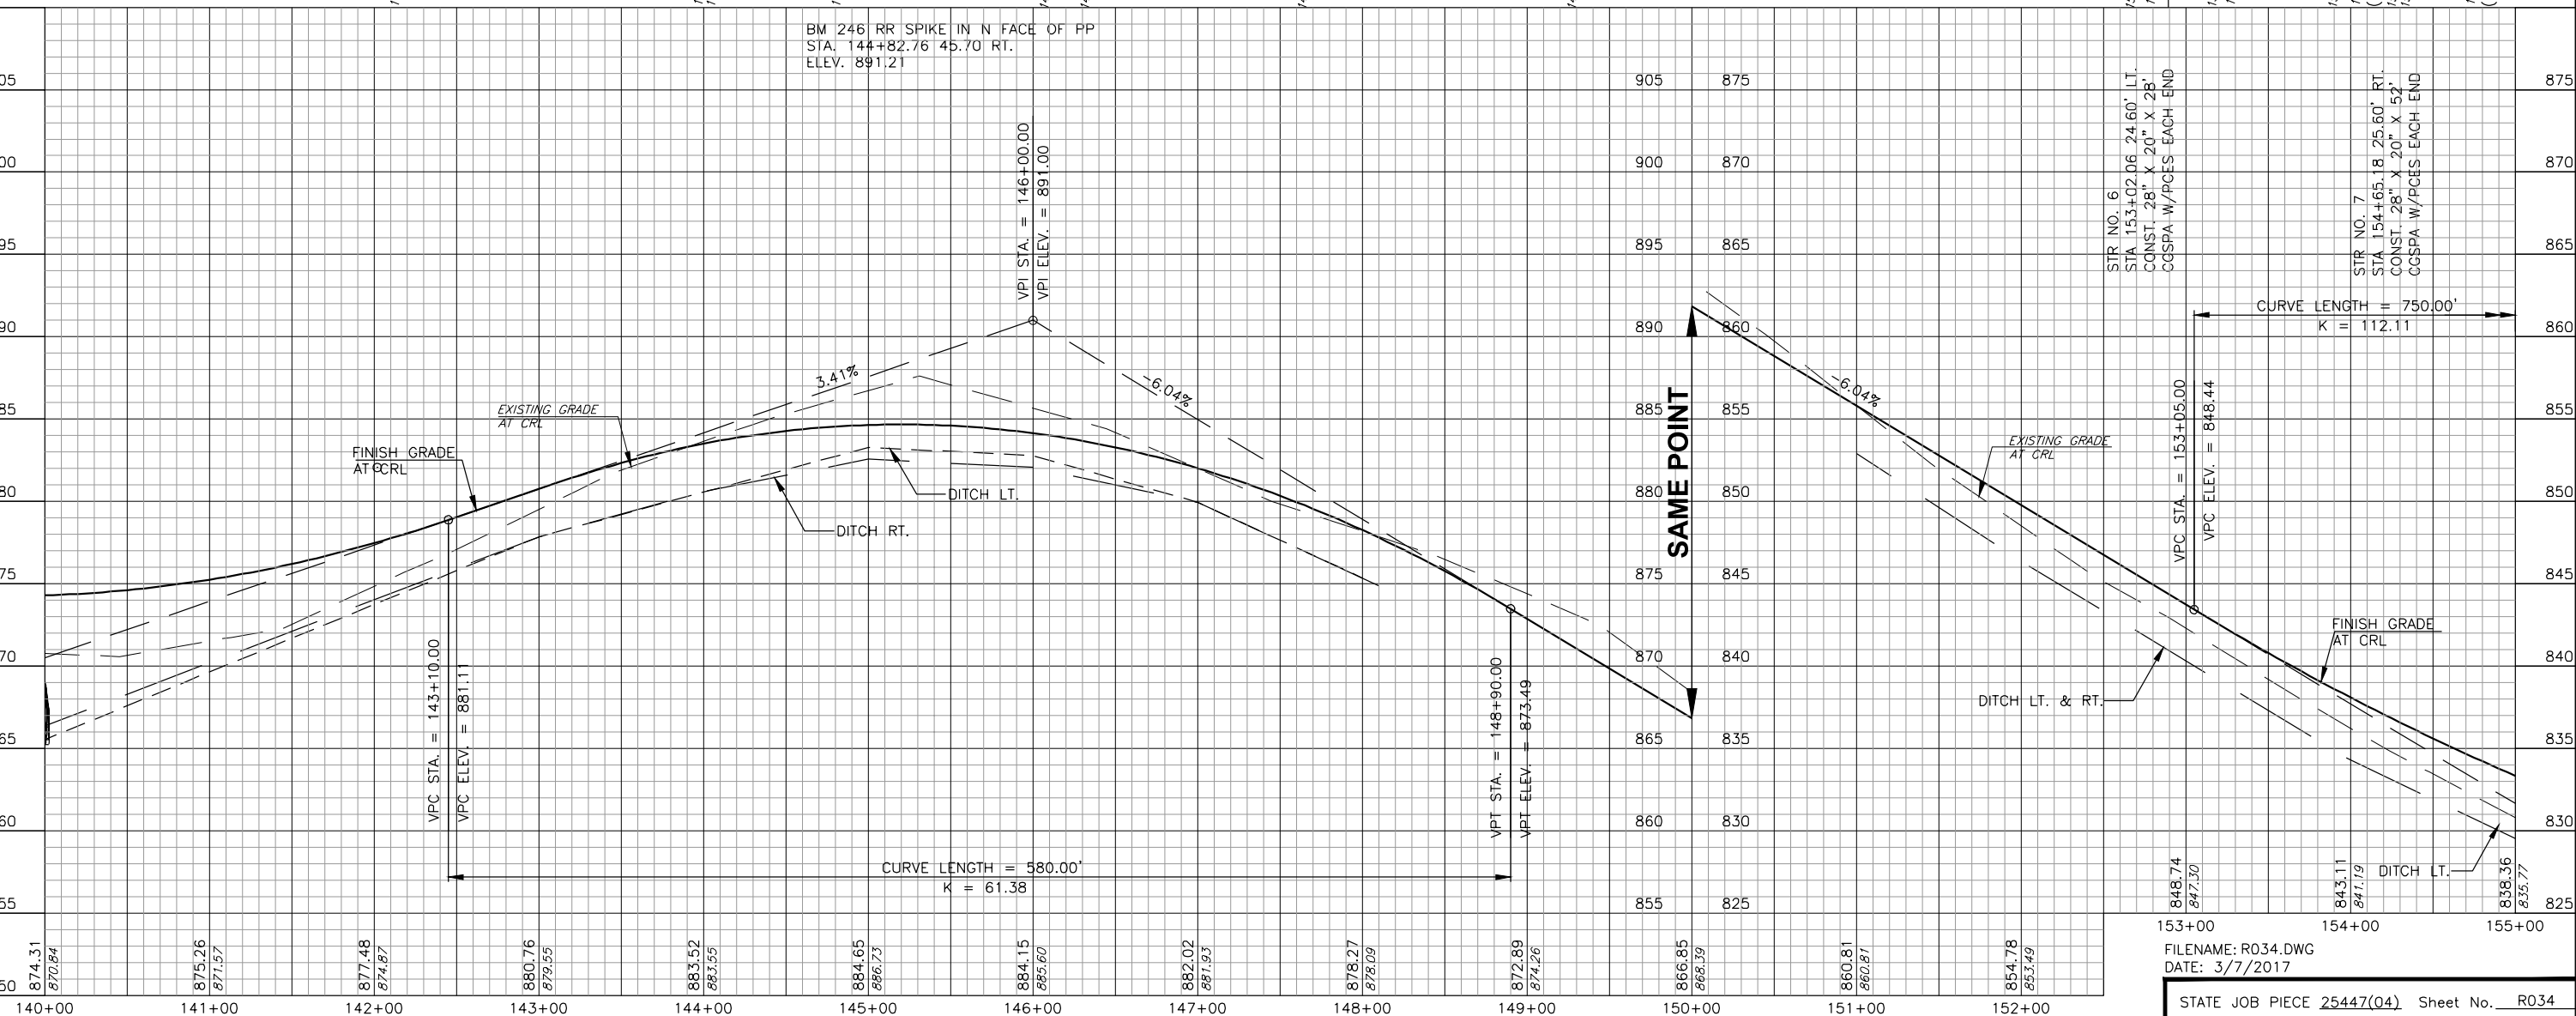

153+00 154+00 155+00
 FILENAME: R034.DWG
 DATE: 3/7/2017
 STATE JOB PIECE 25447(04) Sheet No. R034