


CONTRACTOR TO VERIFY FLOWLINES OF ALL CROSS DRAIN STRUCTURES TO BE EXTENDED.

NOTE: ALL DISTANCES SHOWN TO RIGHTS-OF-WAY, FENCES, UTILITIES AND OTHER EXISTING OBJECTS ARE FROM CENTERLINE OF SURVEY.

SCALES:
1" = 50' HOR
1" = 5' VER

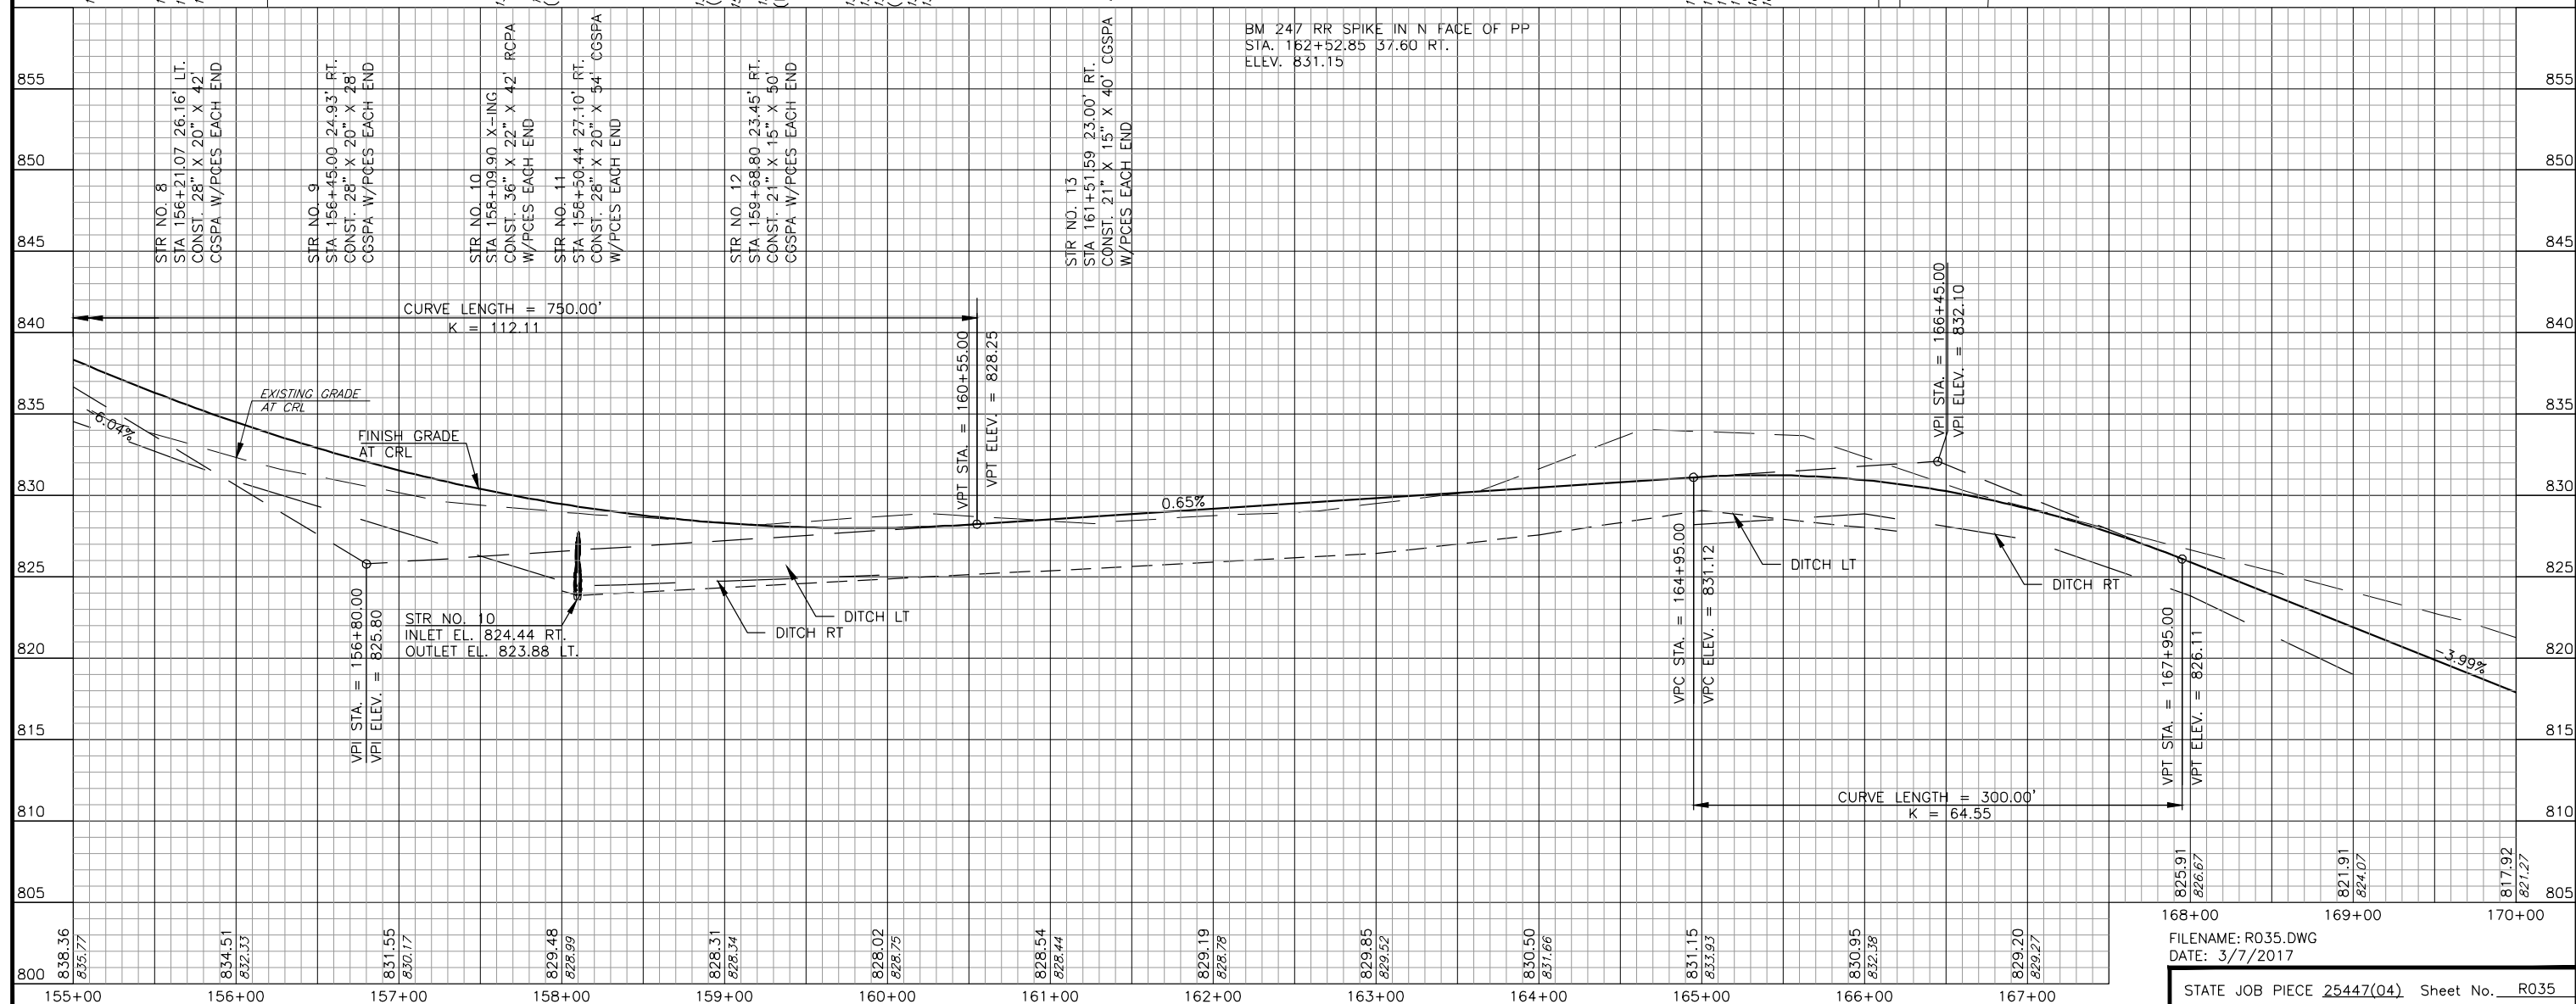

155+00 838.36
156+00 834.51
157+00 831.55
158+00 829.48
159+00 828.31
160+00 828.02
161+00 828.54
162+00 829.19
163+00 829.85
164+00 830.50
165+00 831.15
166+00 830.95
167+00 829.20
168+00 825.91
169+00 821.91
170+00 817.92

FILENAME: R035.DWG
DATE: 3/7/2017

STATE JOB PIECE 25447(04) Sheet No. R035