


NOTE: ALL DISTANCES SHOWN TO RIGHTS-OF-WAY, FENCES, UTILITIES AND OTHER EXISTING OBJECTS ARE FROM CENTERLINE OF SURVEY.

CONTRACTOR TO VERIFY FLOWLINES OF ALL CROSS DRAIN STRUCTURES TO BE EXTENDED.

SCALES:
1" = 50' HOR
1" = 5' VER

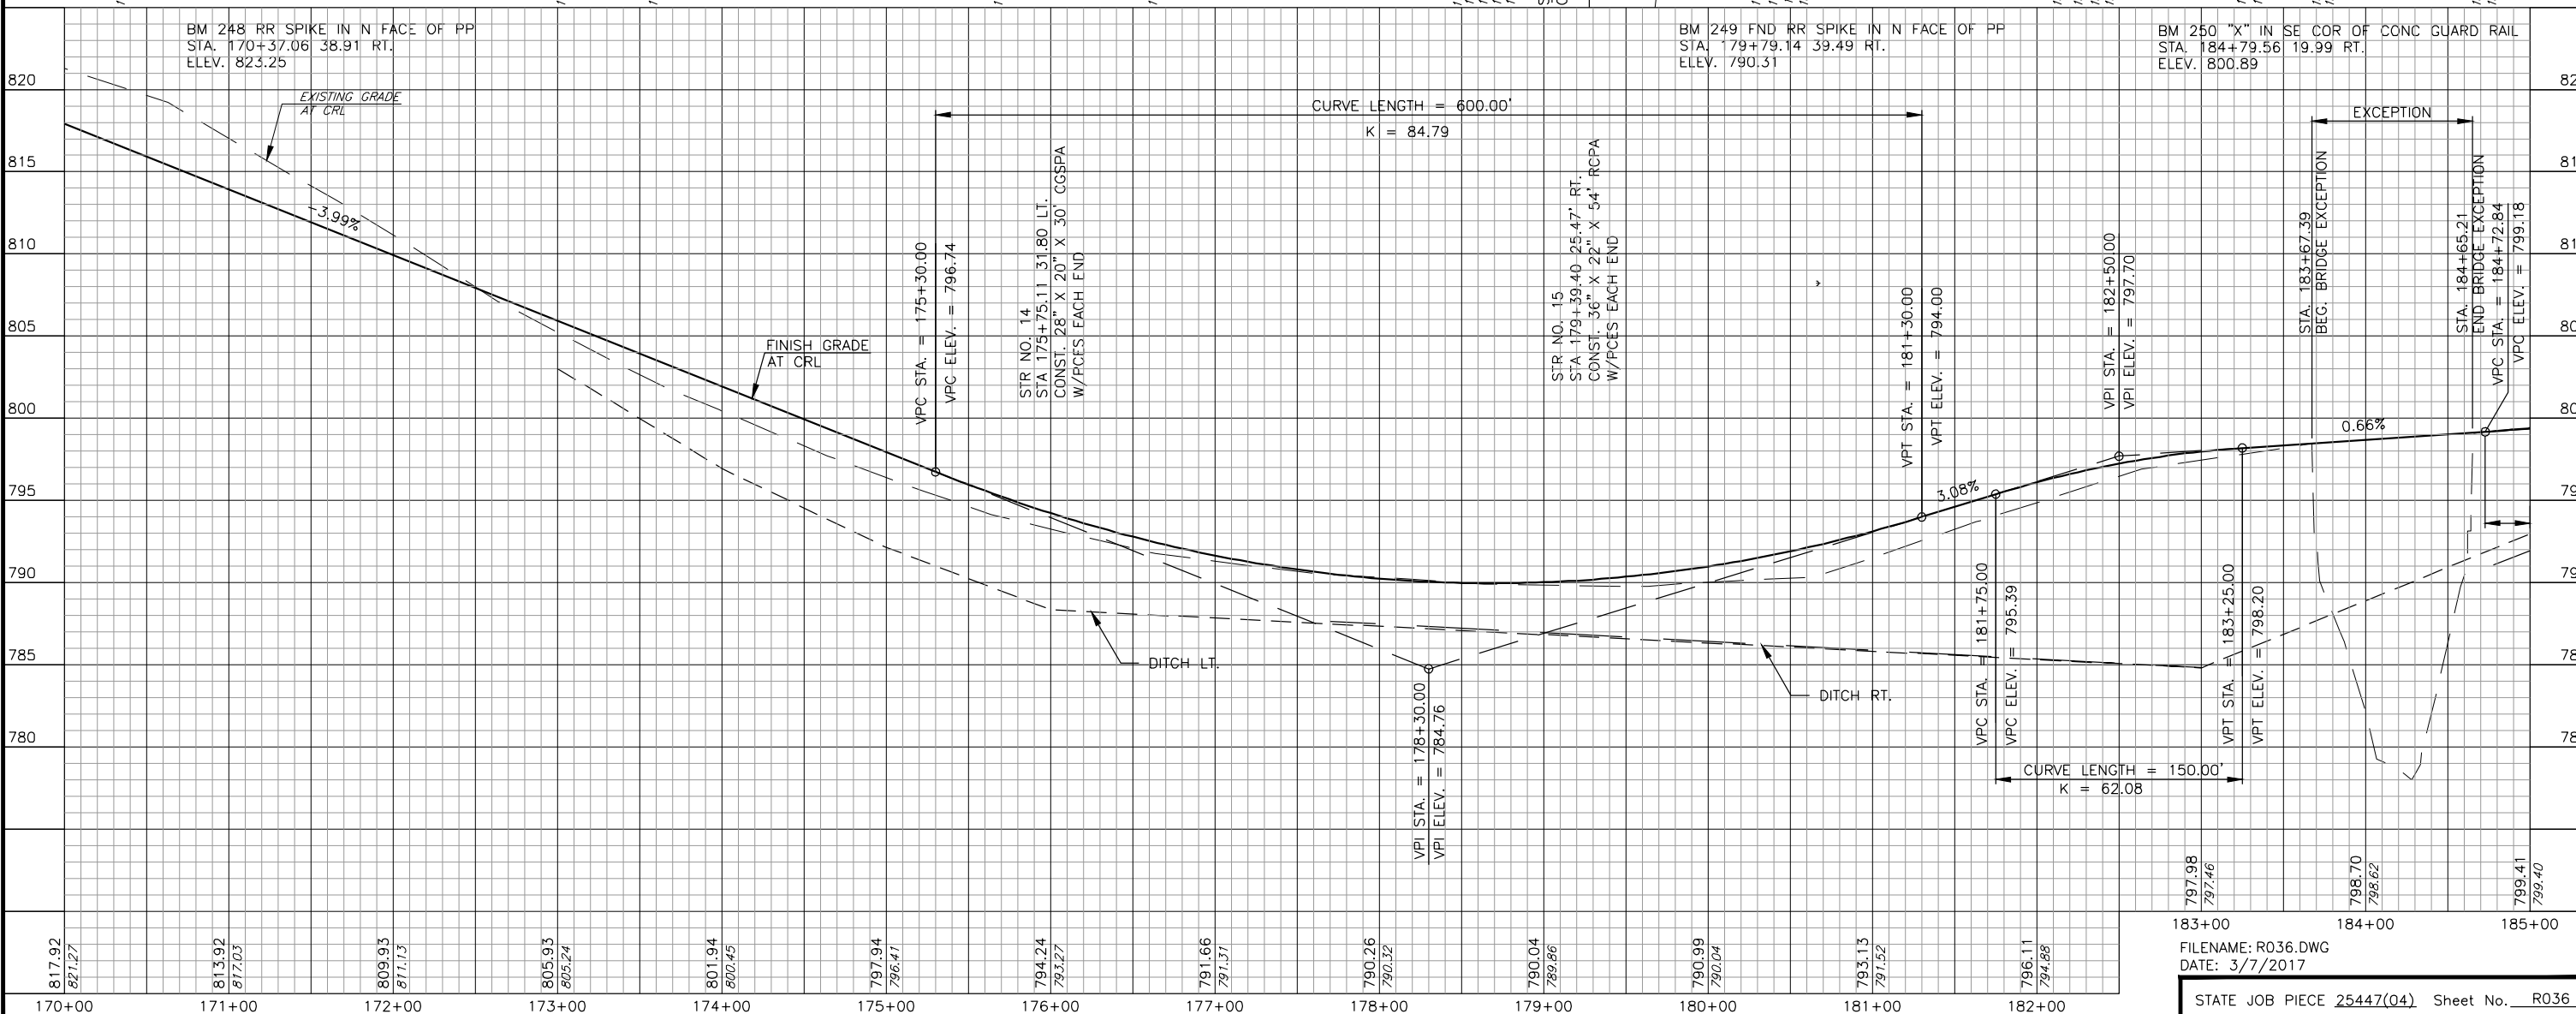

BM 248 RR SPIKE IN N FACE OF PP
STA. 170+37.06 38.91 RT.
ELEV. 823.25

BM 249 FND RR SPIKE IN N FACE OF PP
STA. 179+79.14 39.49 RT.
ELEV. 790.31

BM 250 "X" IN SE COR OF CONC GUARD RAIL
STA. 184+79.56 19.99 RT.
ELEV. 800.89

183+00 184+00 185+00

FILENAME: R036.DWG
DATE: 3/7/2017

STATE JOB PIECE 25447(04) Sheet No. R036